



Front Elevation



 
Side Elevation



Rear Elevation

 


Side Elevation

 designallison@yahoo.co.uk Tel : 07389816997	Title Proposed Elevations	Project Proposed dwelling, Land opposite Scurgill Terrace	Client Walker Status pl	Date Mar 21	Scale 1:100
				Drawn By MWA Dwg No. 1	Rev A




Ground Floor Plan

 DESIGN allison <small>designallison@yahoo.co.uk Tel : 07389816997</small>	Title Proposed Ground Floor	Project Proposed dwelling, Land opposite Scurgill Terrace	Client Walker Status pl	Date Mar 21 Drawn By MWA	Scale 1:100
				Dwg No. 2	Rev A

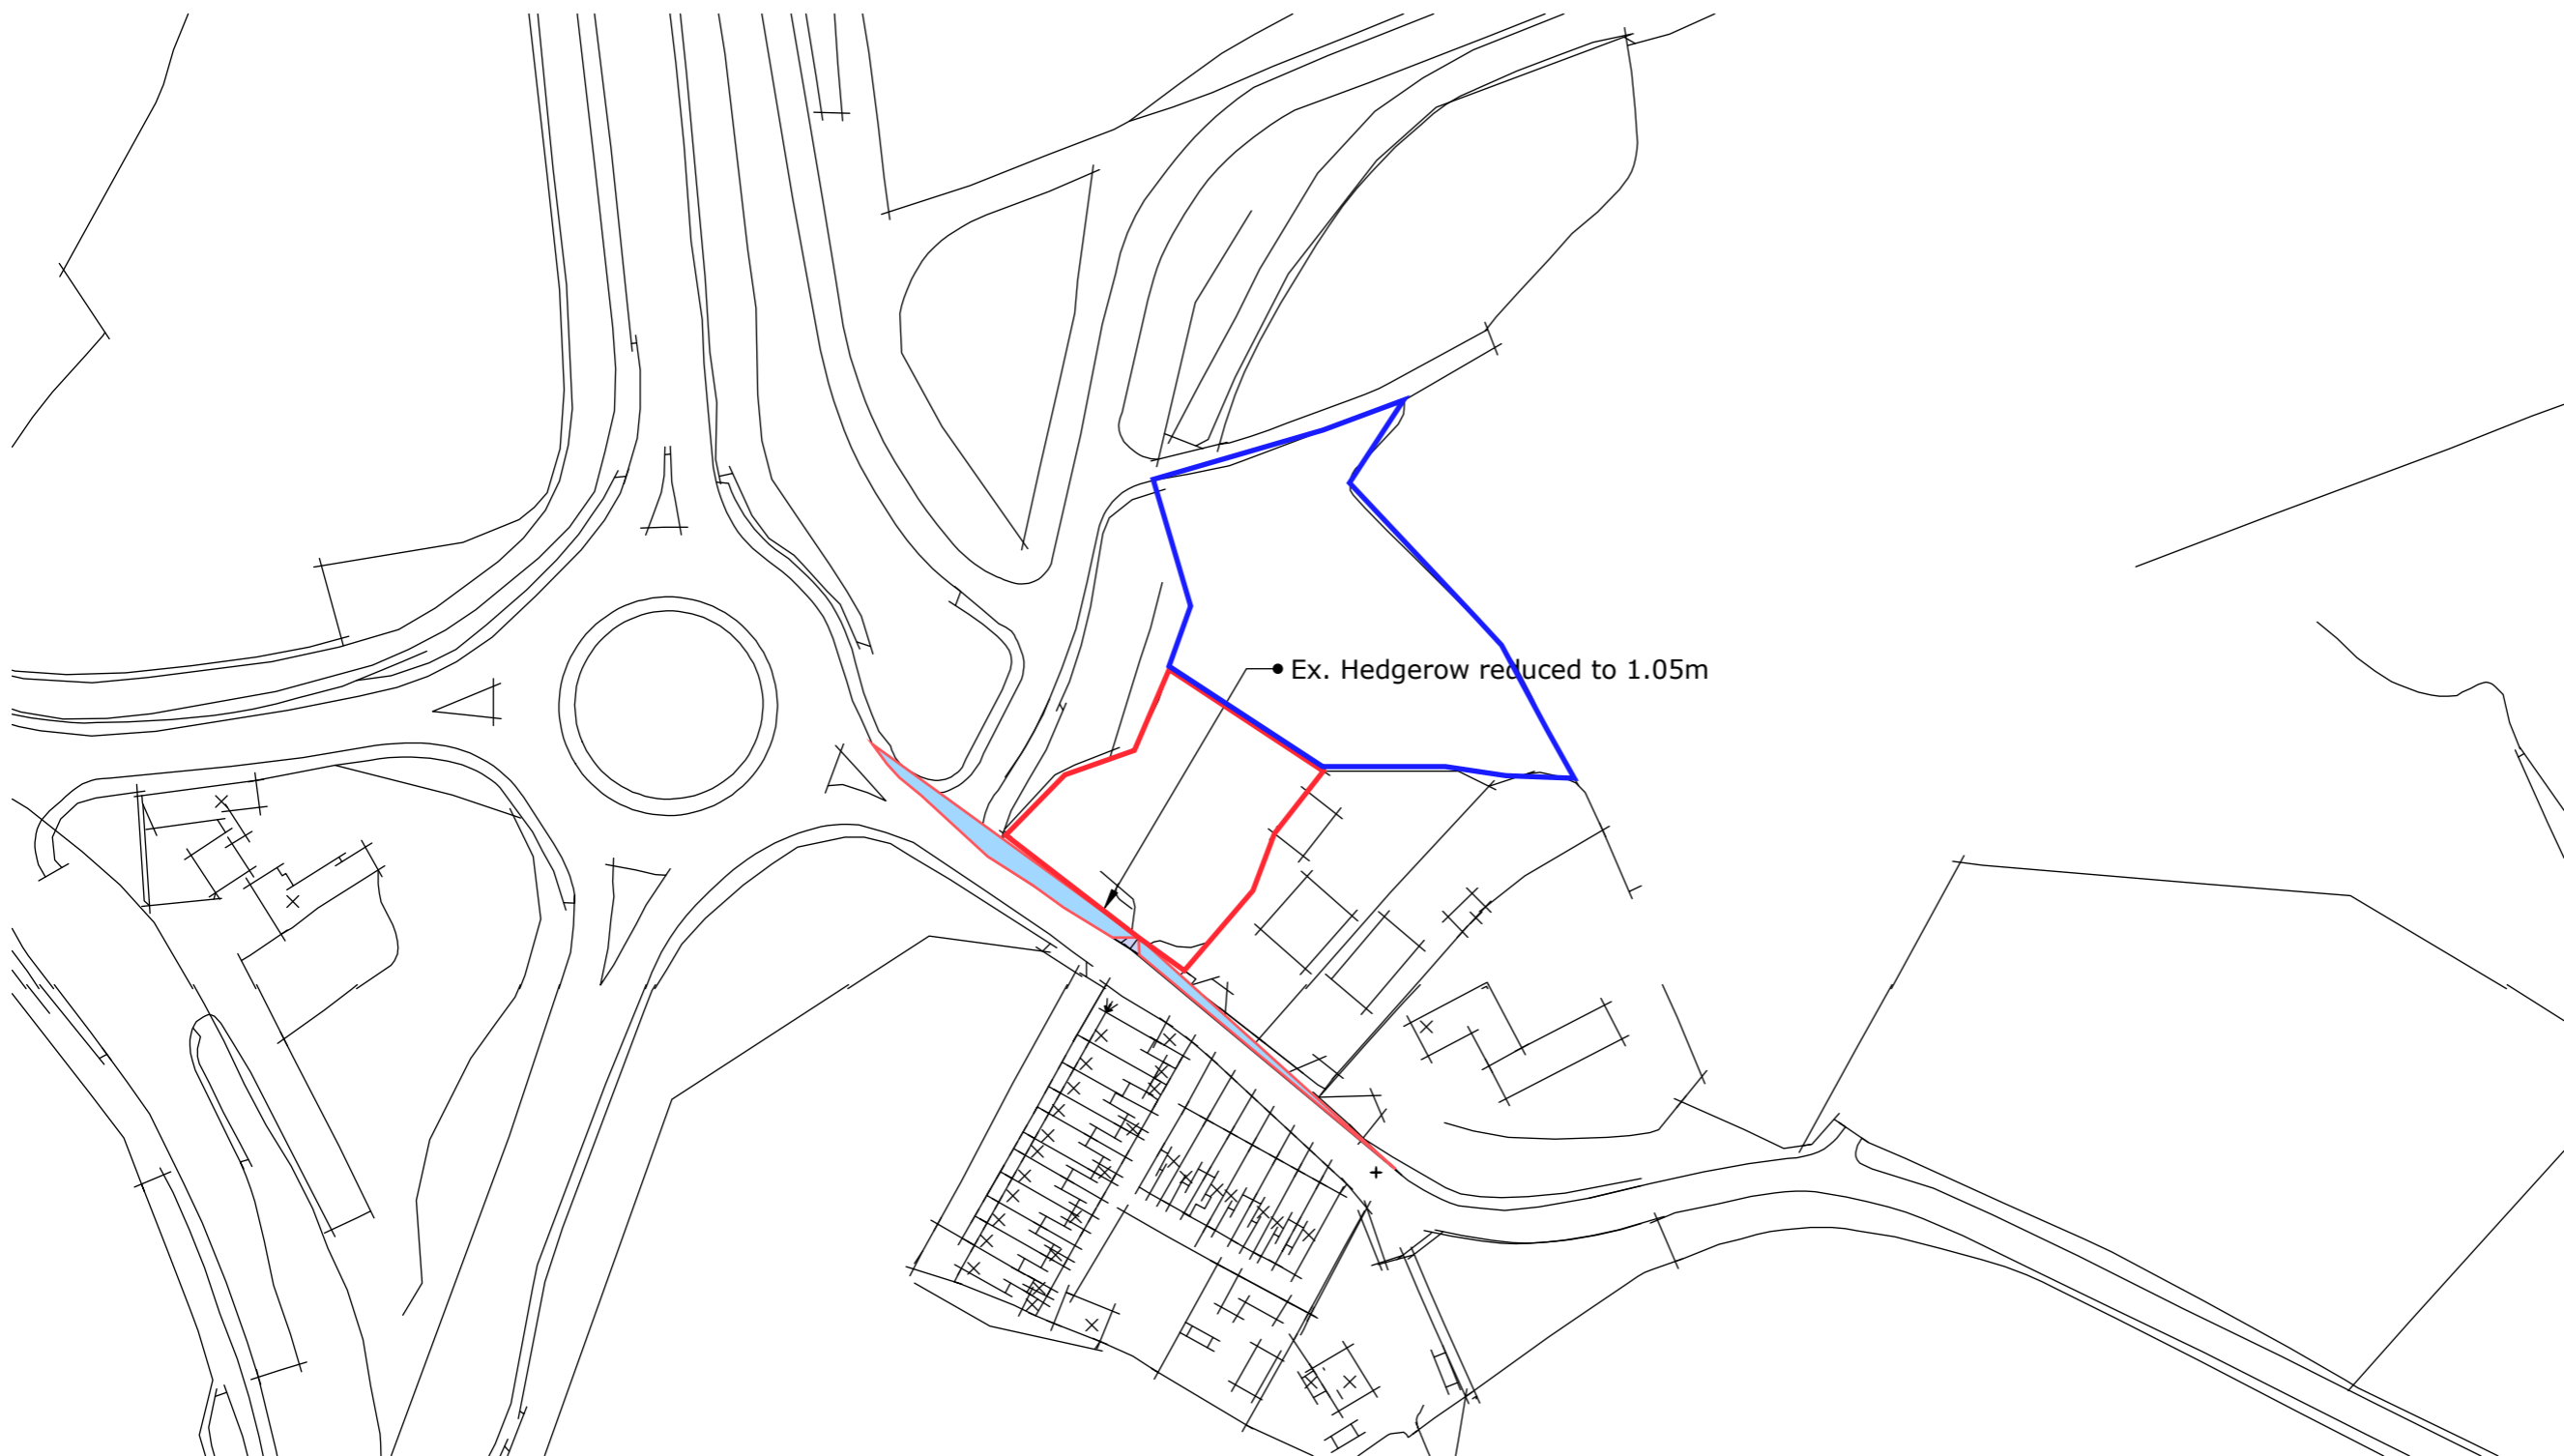


First Floor Plan

 <div>DESIGN allison</div> <div>designallison@yahoo.co.uk</div> <div>Tel : 07389816997</div>	Title	Project	Client	Date	Scale
	Proposed First Floor	Proposed dwelling, Land opposite Scurgill Terrace	Walker	Mar 21	1:100
				Drawn By MWA	
			Status	Dwg No.	Rev
			pl	3	A



 
Title Proposed Site Plan	Project Proposed dwelling, Land opposite Scurgill Terrace	Client Walker	Date Mar 21	Scale 1:100
			Drawn By MWA	
Status pl			Dwg No. 4	Rev A



Visibility Plan
1:1250



60mX2.4m

 designallison@yahoo.co.uk	Title Proposed Location Plan	Project Proposed dwelling, Land opposite Scurgill Terrace	Client Walker Status pl	Date Mar 21	Scale 1:100
				Drawn By MWA	
				Dwg No. 5	Rev A