

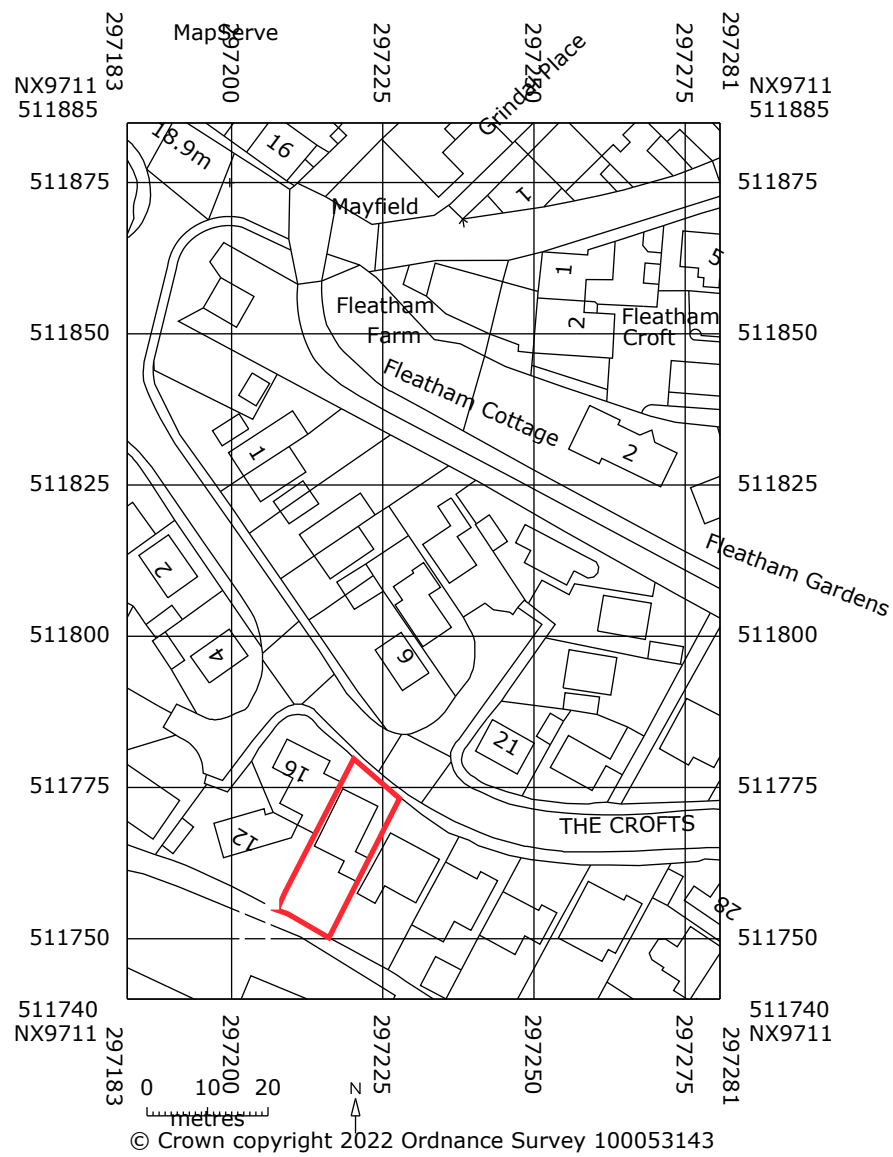


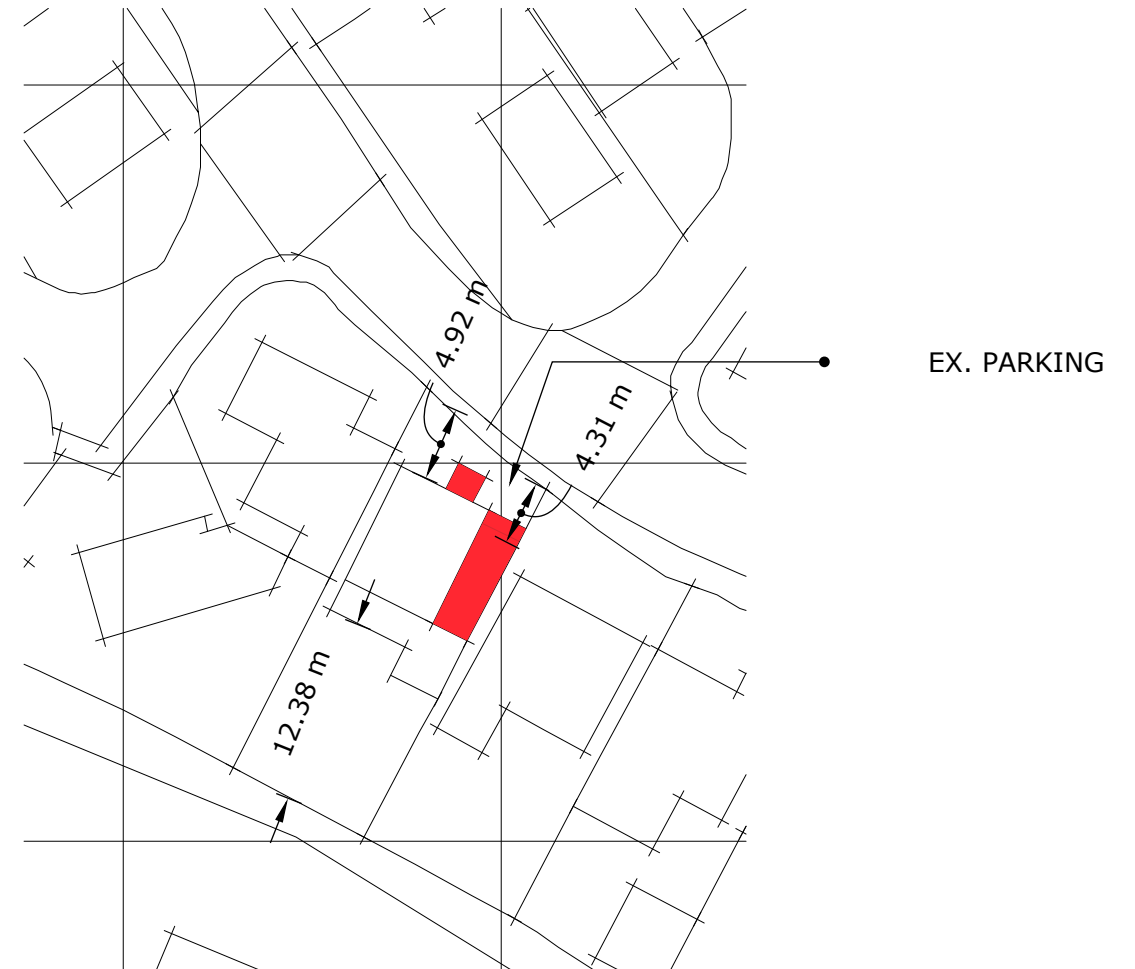

LOCATION PLAN 1:250

 

SITE PLAN PLAN 1:500


 DESIGN allison designallison@yahoo.co.uk Tel : 07389816997	Title SITE LOCATION	Project PROPOSED FIRST FLOOR EXTENSION & PORCH 18 THE CROFTS, ST BEES	Client Blaylock Status PLAN	Date MAY 22 Drawn By MWA	Scale 1:100
				Dwg No. 100	Rev A




Proposed Rear

Proposed Side


Proposed Front

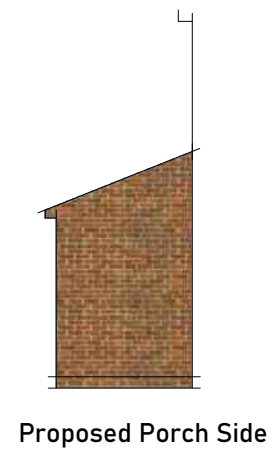

Proposed Porch Side

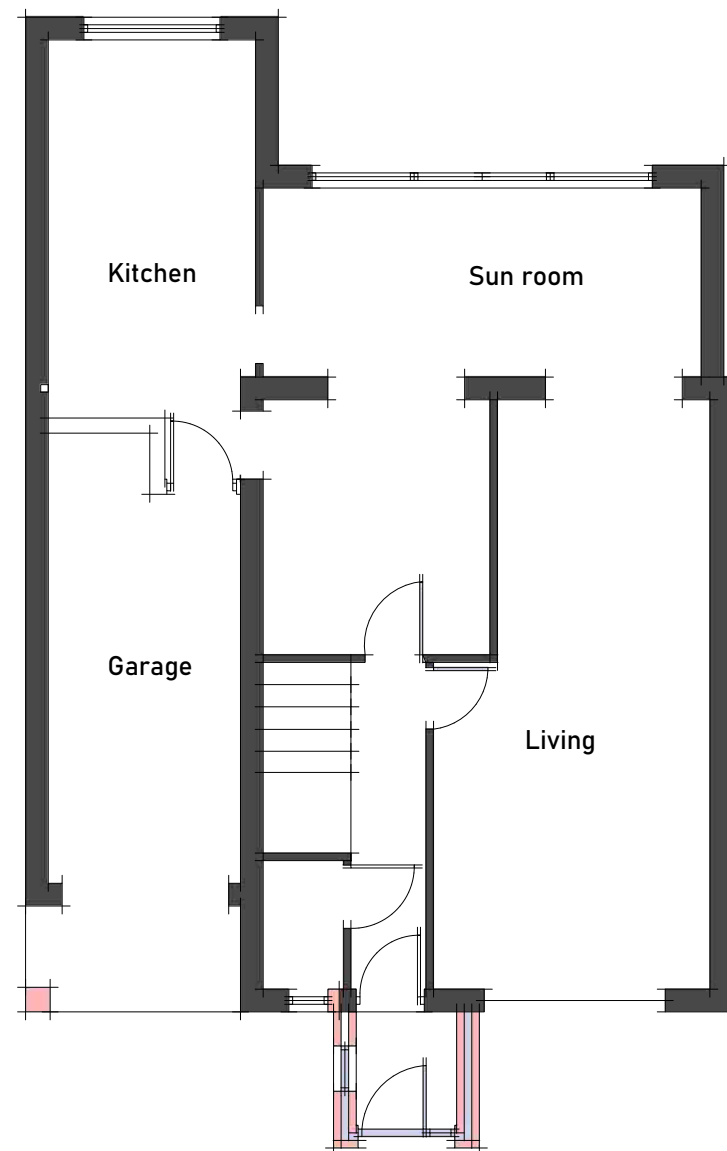


Proposed Ground

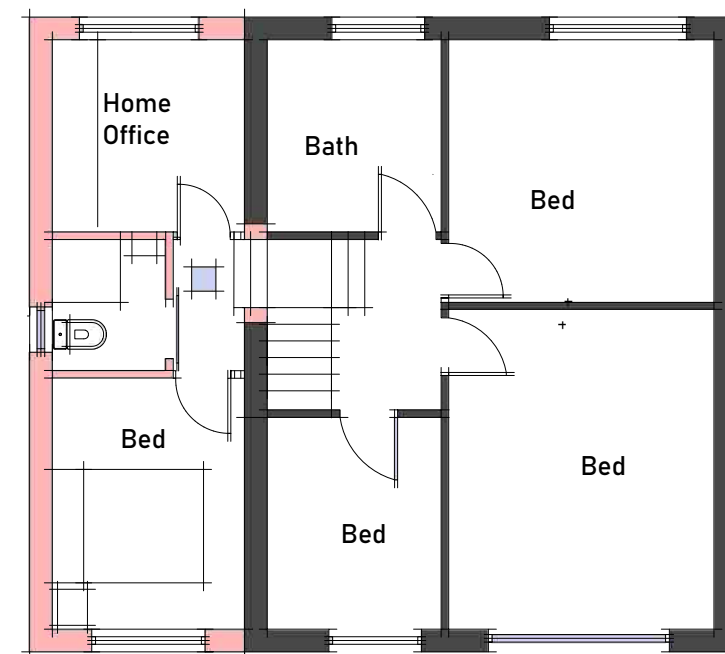


Proposed First


 designallison@yahoo.co.uk Tel : 07389816997	Title PROPOSED	Project PROPOSED FIRST FLOOR EXTENSION & PORCH 18 THE CROFTS, ST BEES	Client Blaylock Status PLAN	Date MAY 22	Scale 1:100
				Drawn By MWA	Rev
				Dwg No. 101	A

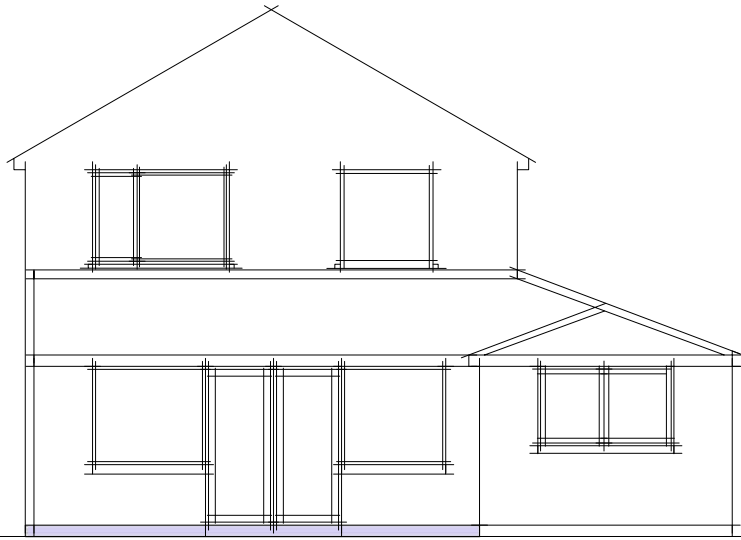


Existing Rear

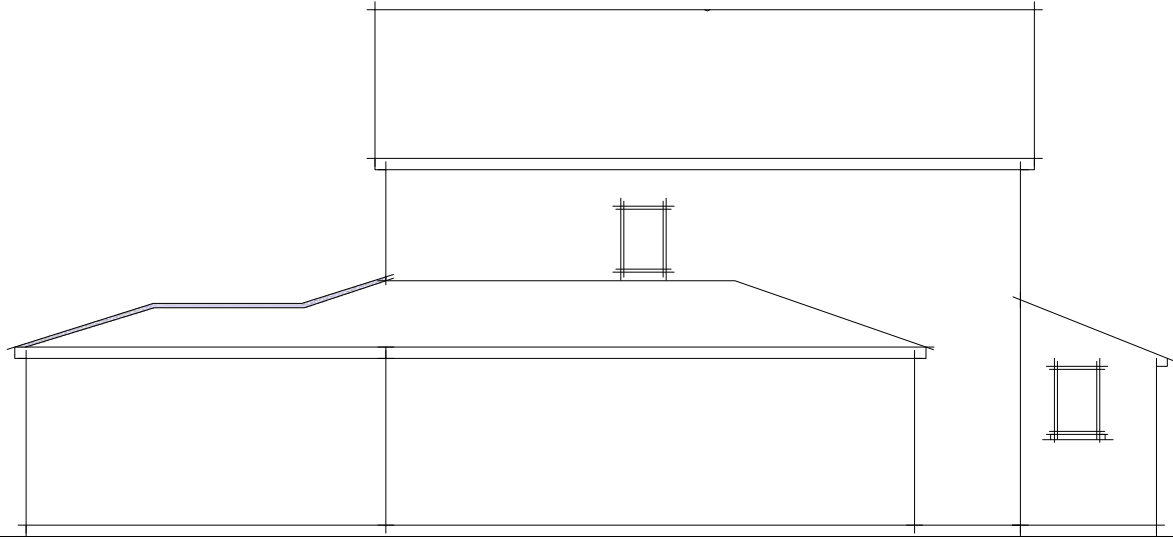


Existing Side

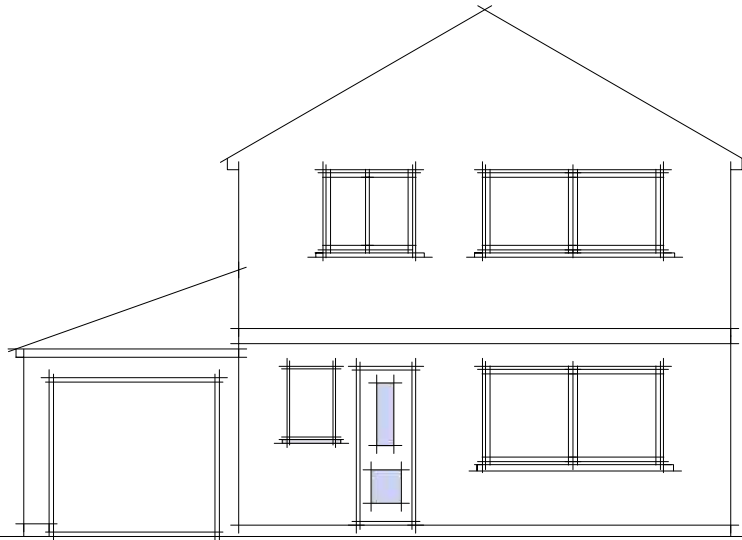


Existing Front

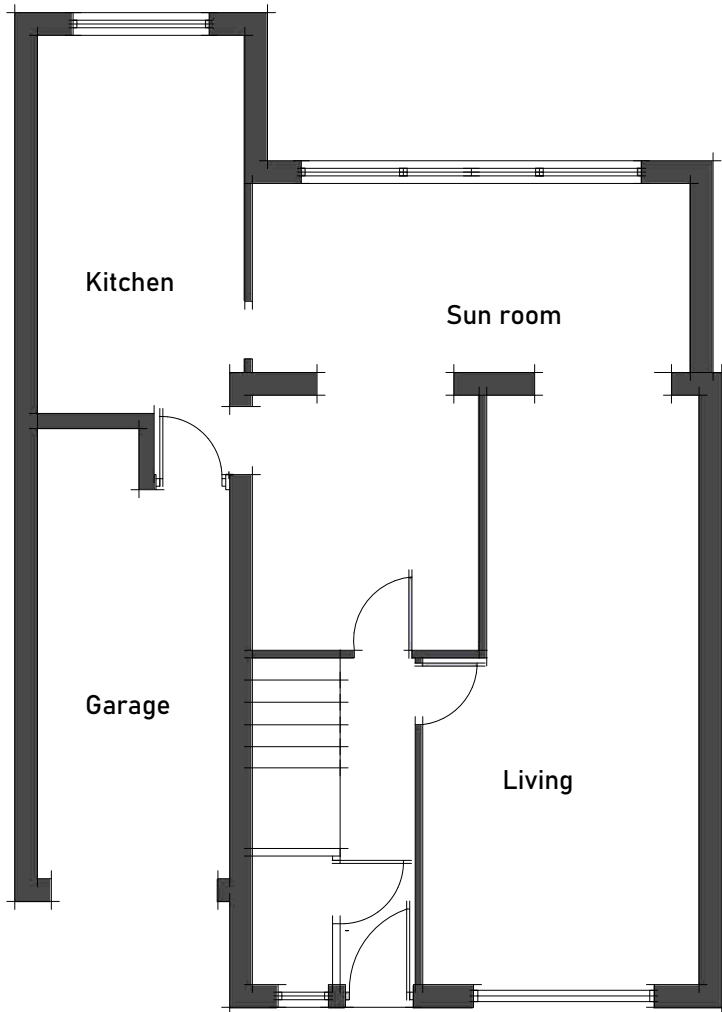

Existing Ground

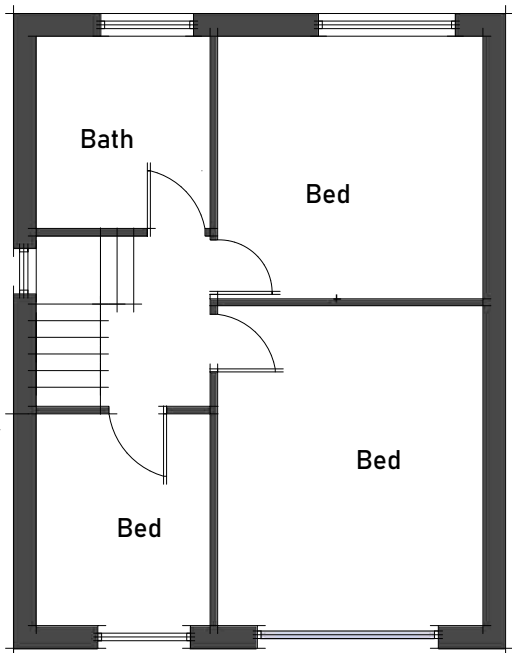

Existing First

 

DESIGN
allison

designallison@yahoo.co.uk

Tel : 07389816997

Title EXISTING	Project	Client	Date	Scale
	PROPOSED FIRST FLOOR EXTENSION & PORCH	Blaylock	MAY 22	1:100
	18 THE CROFTS, ST BEES	Status	Dwg No.	Rev
		PLAN	102	A