


Lounge

PLAN

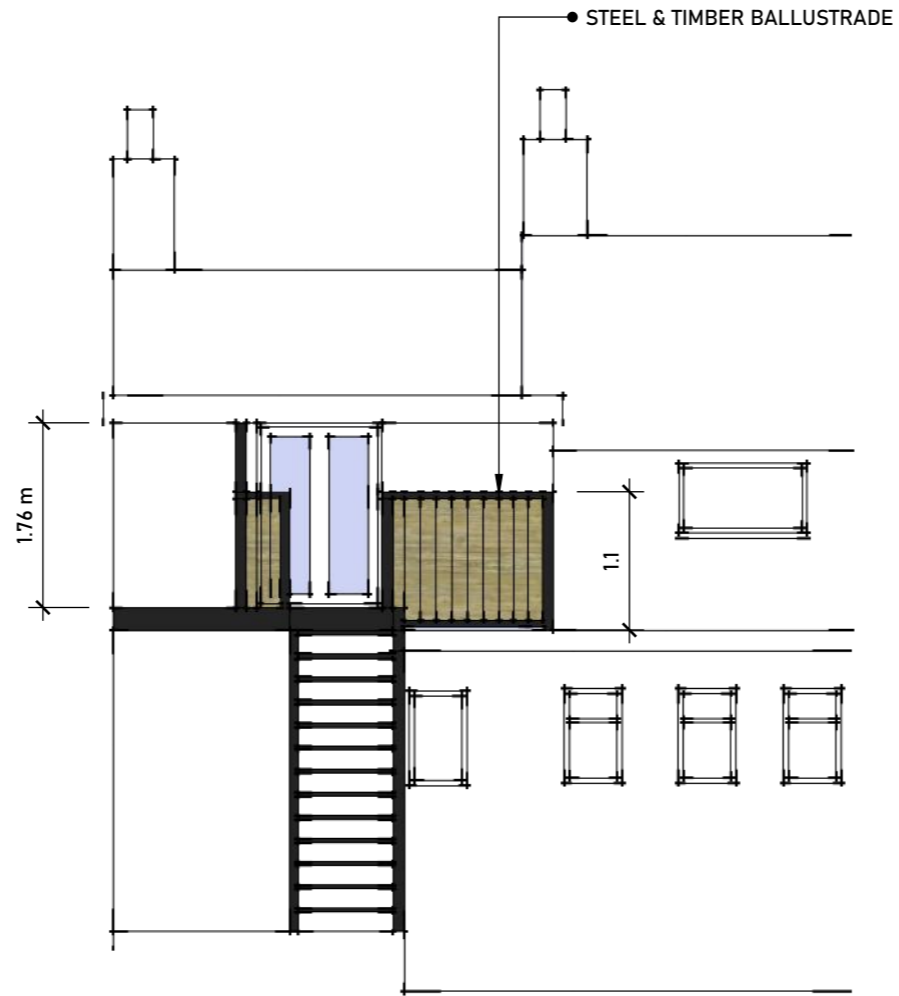


● STEEL & TIMBER BALLUSTRADE

1.76 m


1.1

REAR ELEVATION

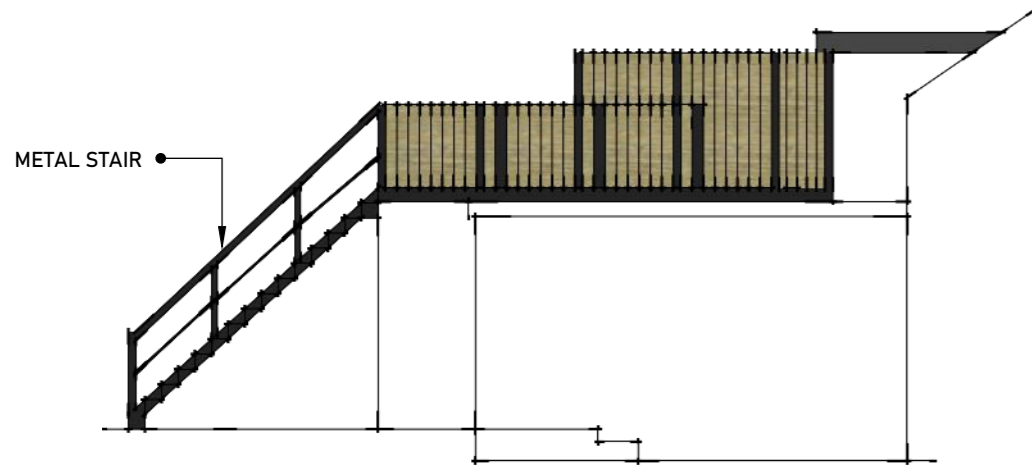


● METAL STAIR

SIDE ELEVATION

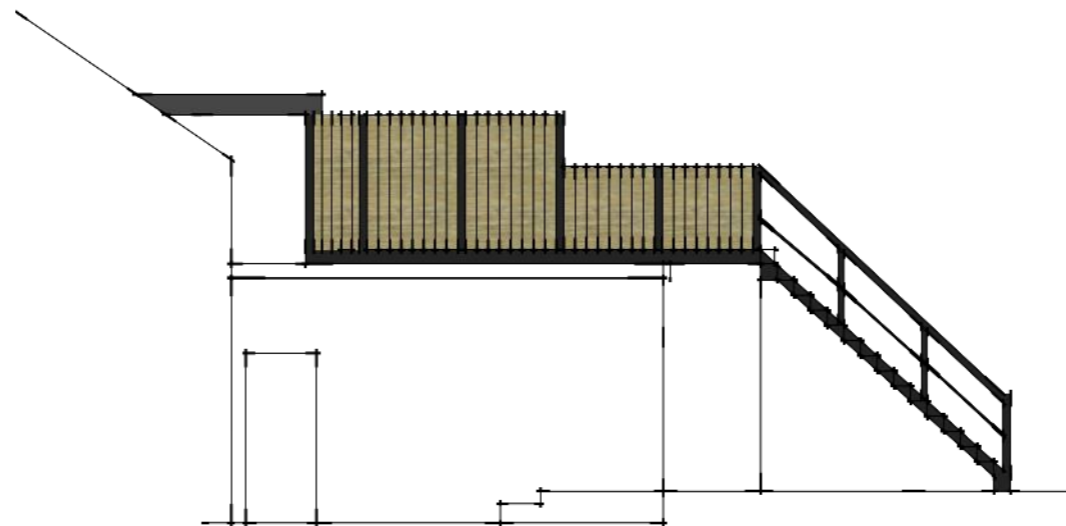

SIDE ELEVATION

 <p>designallison@yahoo.co.uk Tel: 07389816997</p>	Title PROPOSED	Project PROPOSED BALCONY AND MEANS OF ESCAPE STAIR KEEKLE INN	Client PROCTER Status pl	Date DEC22	Scale 1:100
				Drawn By MWA	
				Dwg No. 3	Rev A