


PROPOSED GROUND



PROPOSED FIRST

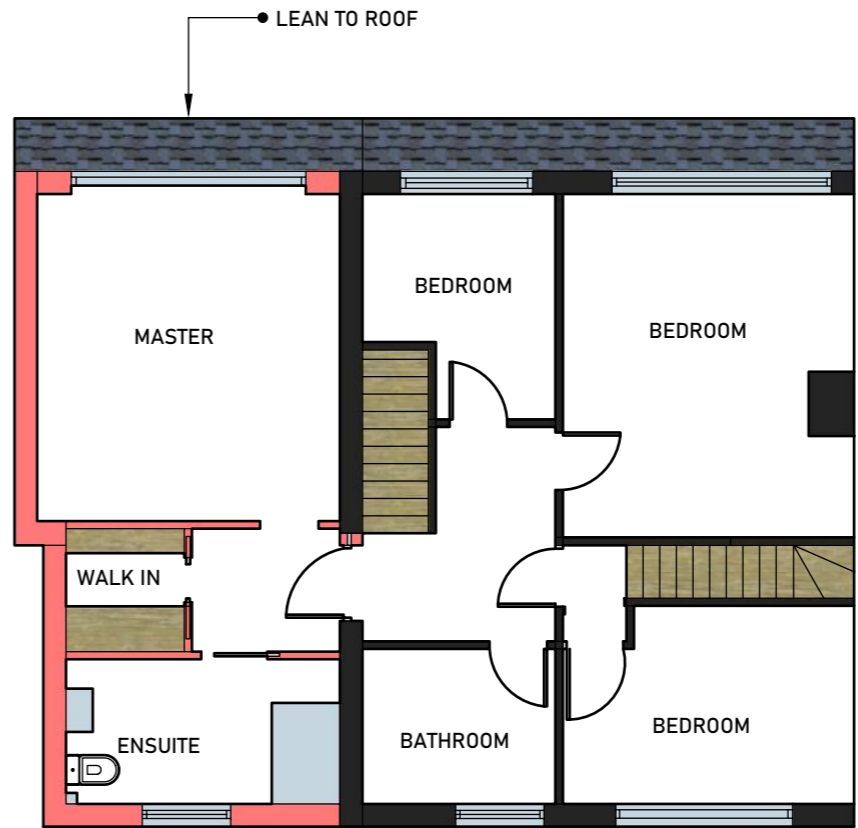

PROPOSED ATTIC


<div> <div>Design</div> <div>Allison Ltd</div> <div>designallison@yahoo.co.uk</div> <div>Tel : 07389816997</div> </div>	<div>Title</div> <div>PROPOSED</div>	<div>Project</div> <div>DEMOLITION OF GARAGE AND UTILITY , ERECTION OF 2 STOREY EXTENSION</div>	<div>Client</div> <div>SKINNER</div> <div>Status</div> <div>PL</div>	<div>Date</div> <div>MAR 24</div> <div>Scale</div> <div>1:100</div>
				<div>Drawn By</div> <div>MWA</div>
				<div>Dwg No.</div> <div>1</div> <div>Rev</div> <div>A</div>




PROPOSED FRONT ELEVATION




PROPOSED REAR ELEVATION

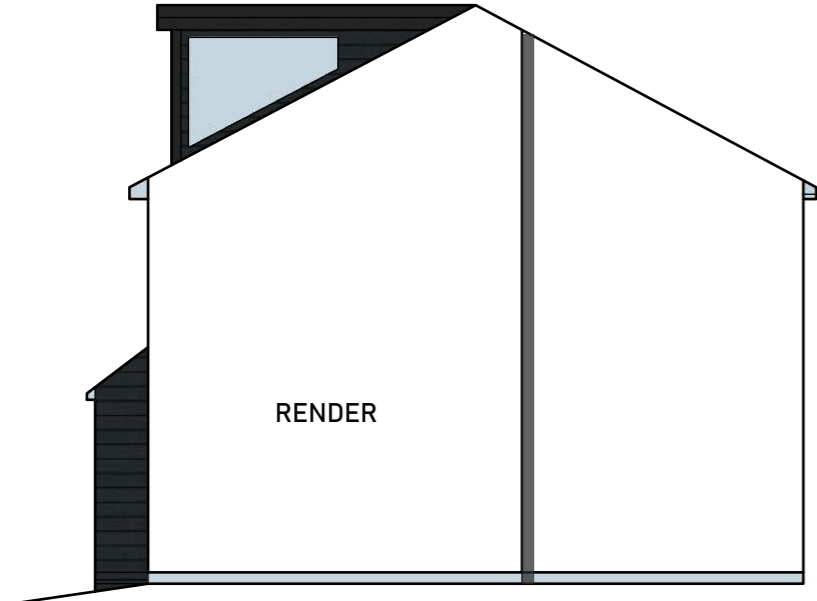


PROPOSED SIDE ELEVATION

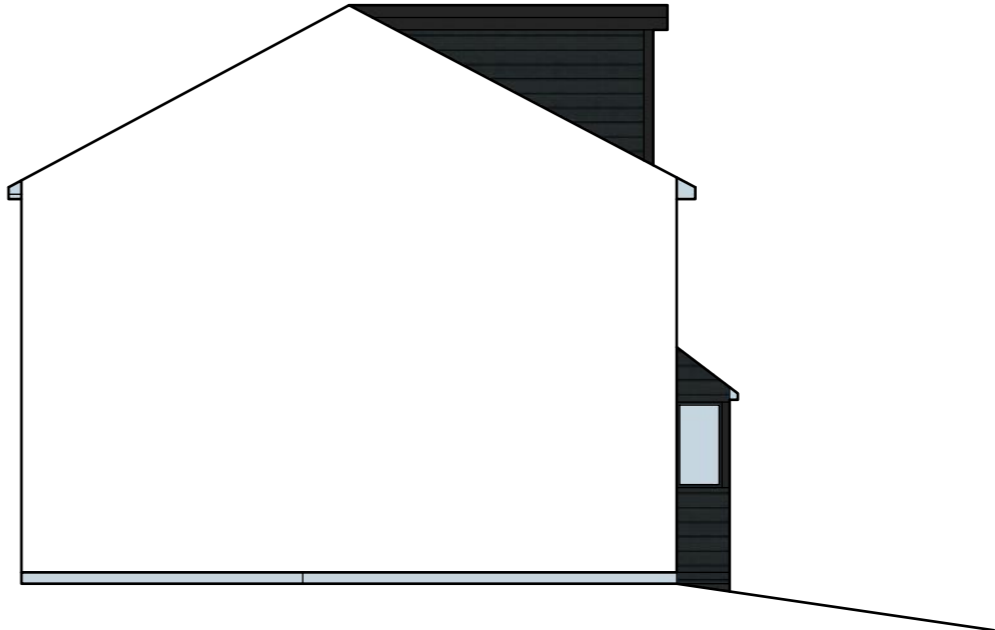


PROPOSED SIDE ELEVATION

 designallison@yahoo.co.ukTel : 07389816997	Title PROPOSED	Project DEMOLITION OF GARAGE AND UTILITY , ERECTION OF 2 STOREY EXTENSION	Client SKINNER Status PL	Date MAR 24	Scale 1:100
				Dwg No. 2	Rev A

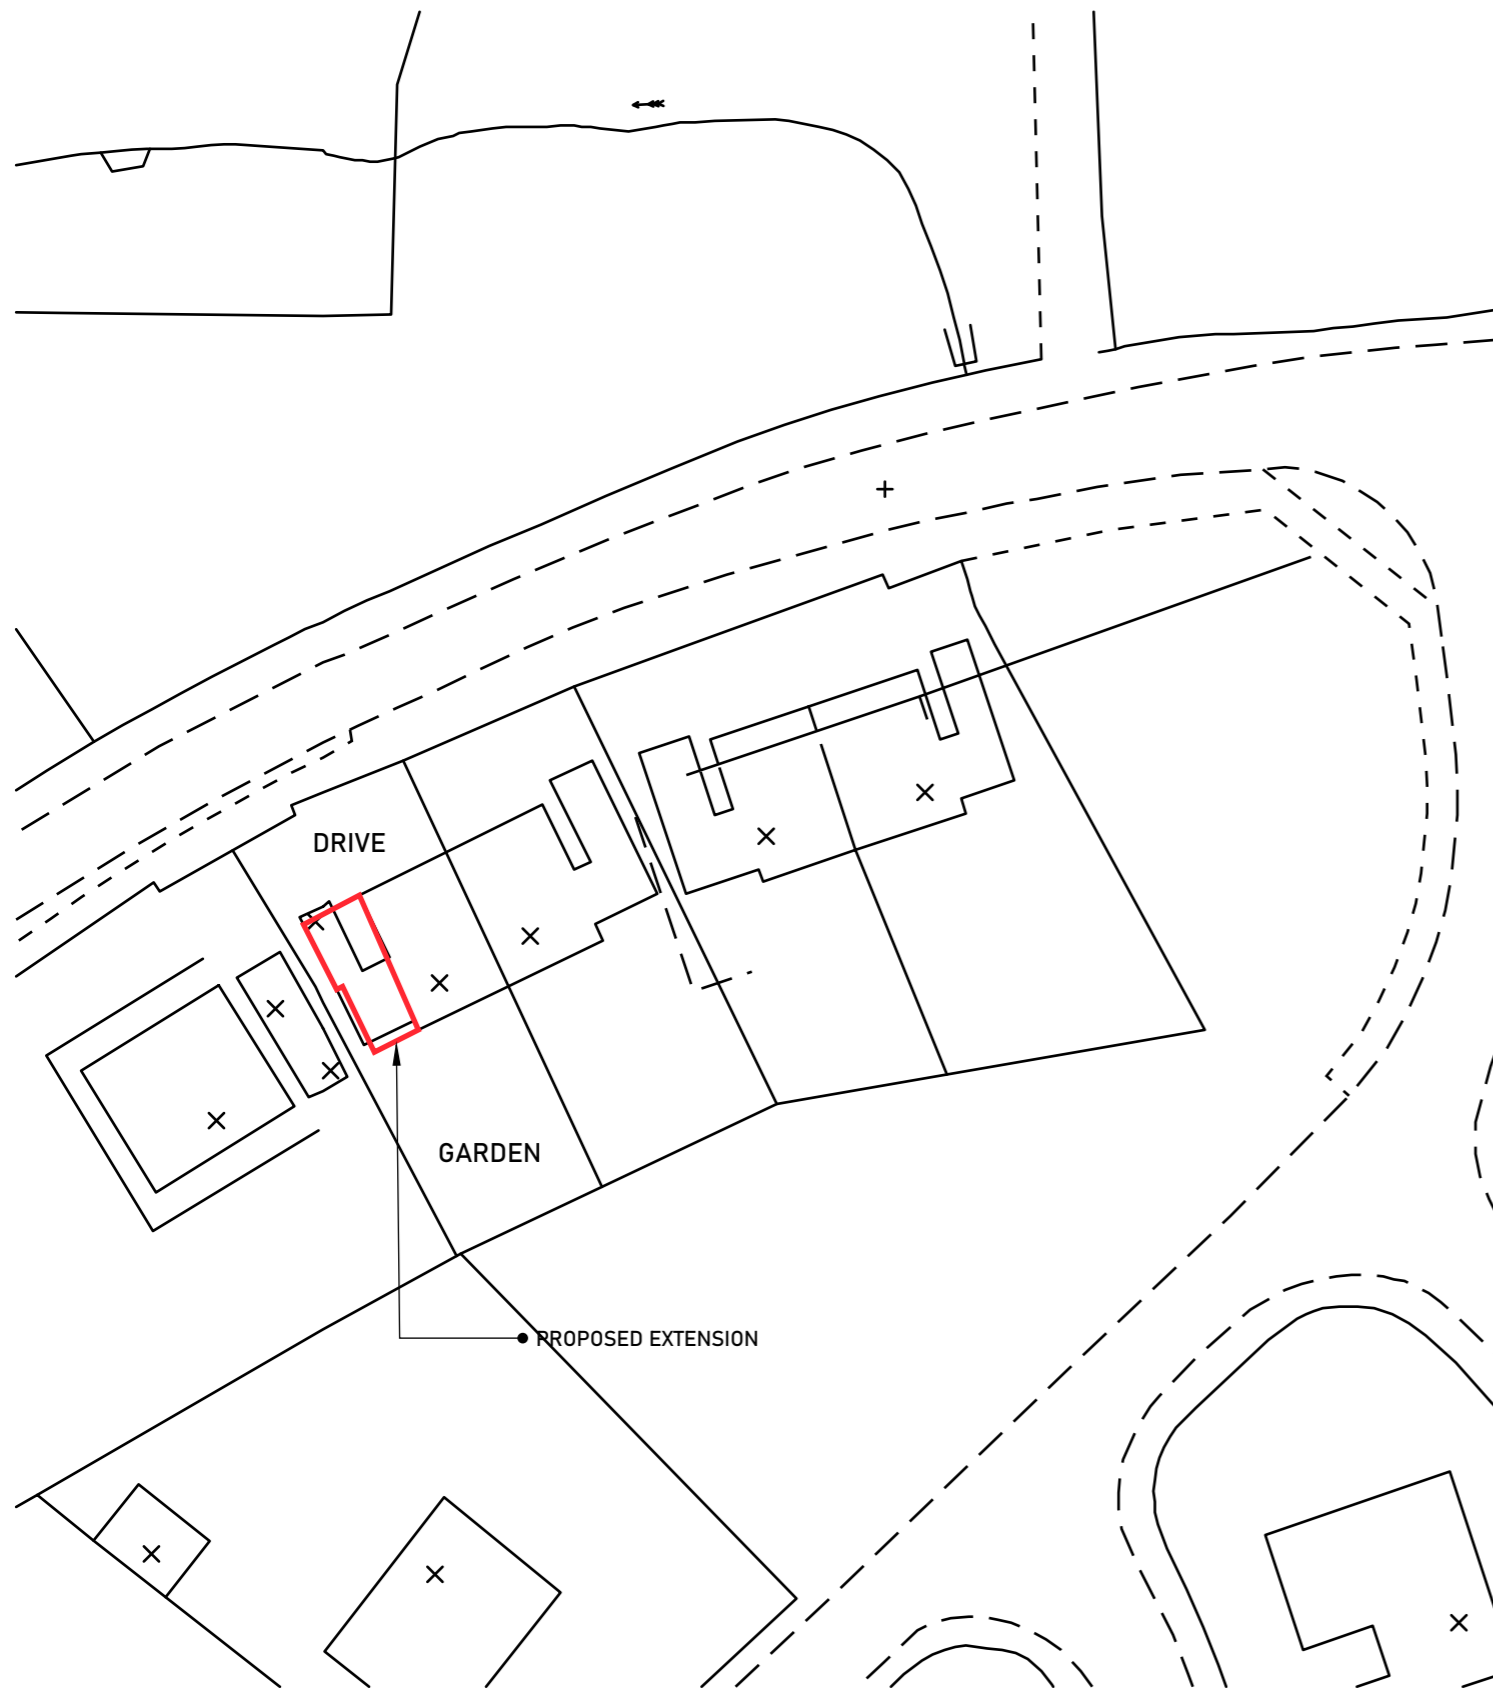

SITE PLAN 1:500

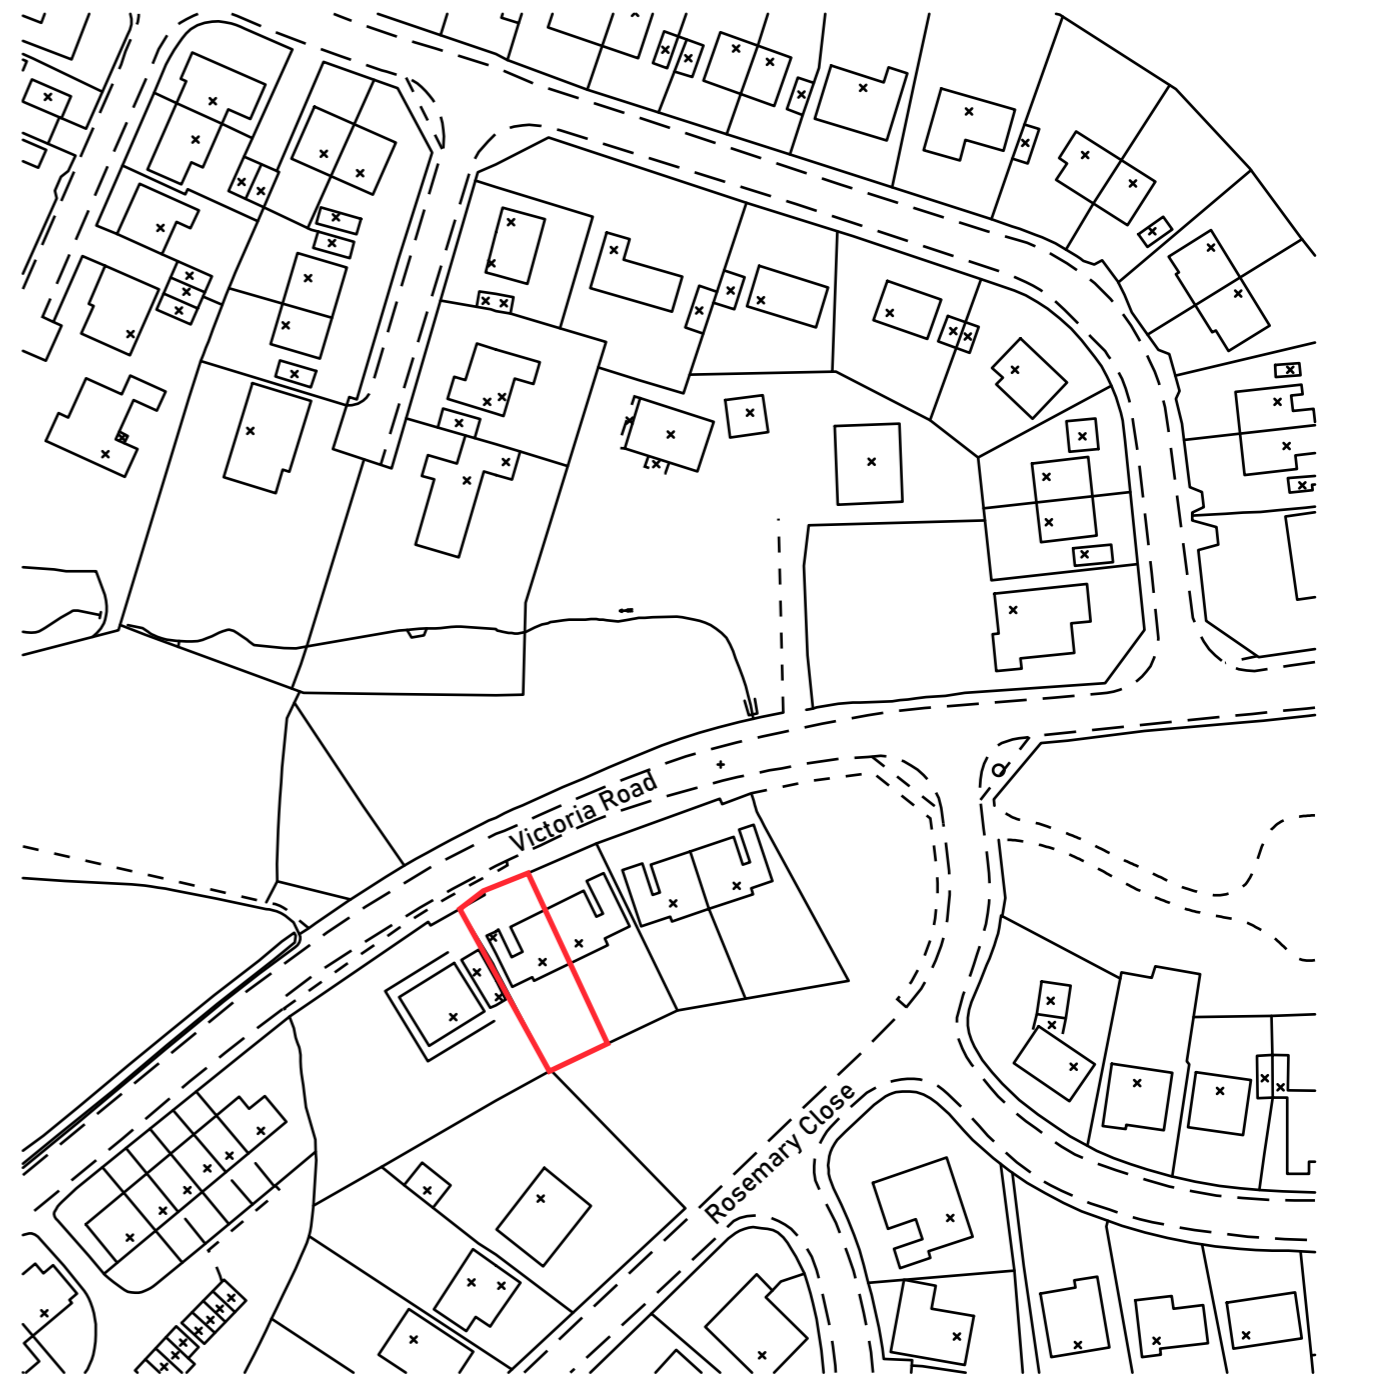

LOCATION PLAN 1:1250


Design Allison Ltd	Title PLANS	Project DEMOLITION OF GARAGE AND UTILITY , ERECTION OF 2 STOREY EXTENSION	Client SKINNER	Date	Scale
				MAR 24	AS
				Drawn By MWA	
designallison@yahoo.co.uk	Tel : 07389816997		Status PL	Dwg No.	Rev
				3	A




EXISTING FRONT




EXISTING SIDE

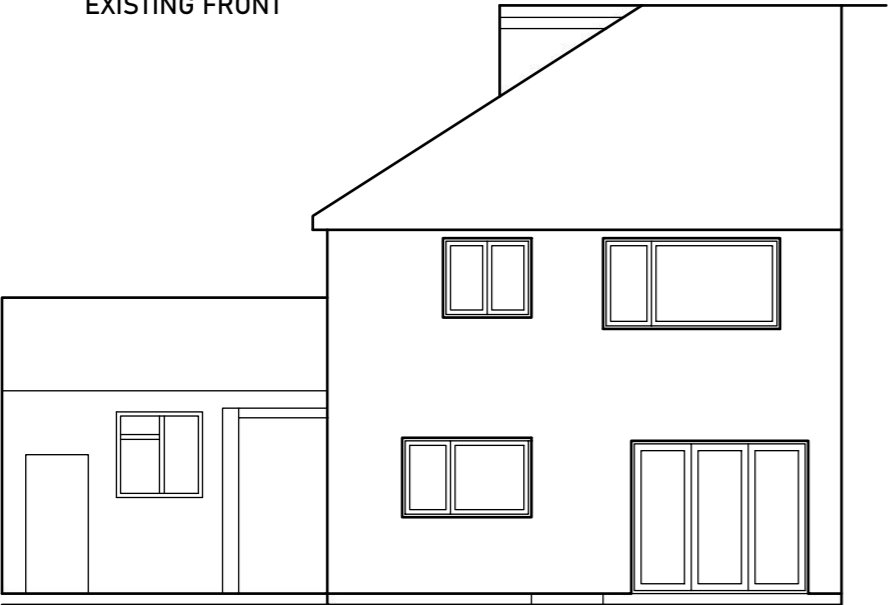


EXISTING REAR

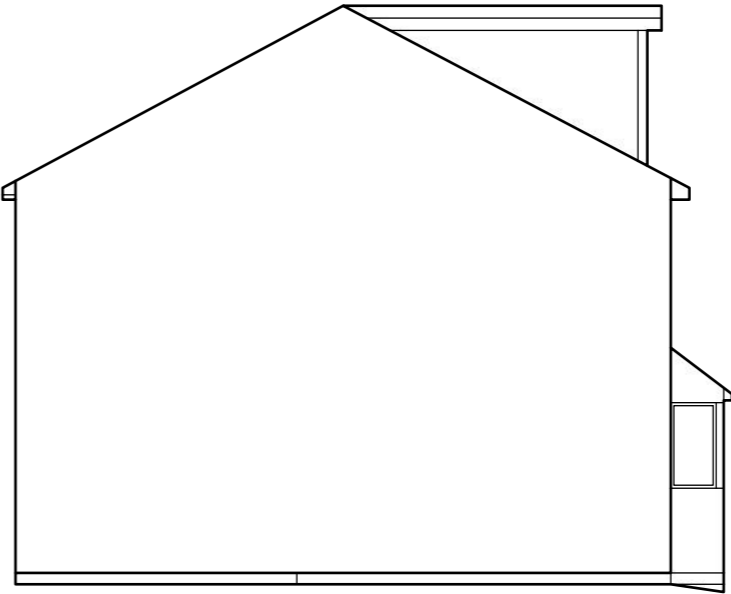


EXISTING SIDE

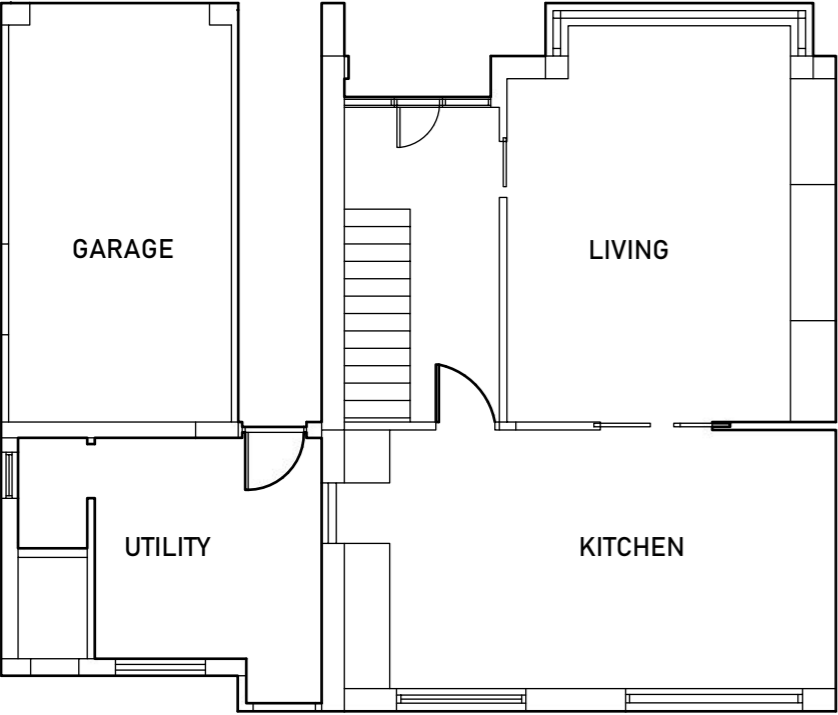

EXISTING GROUND

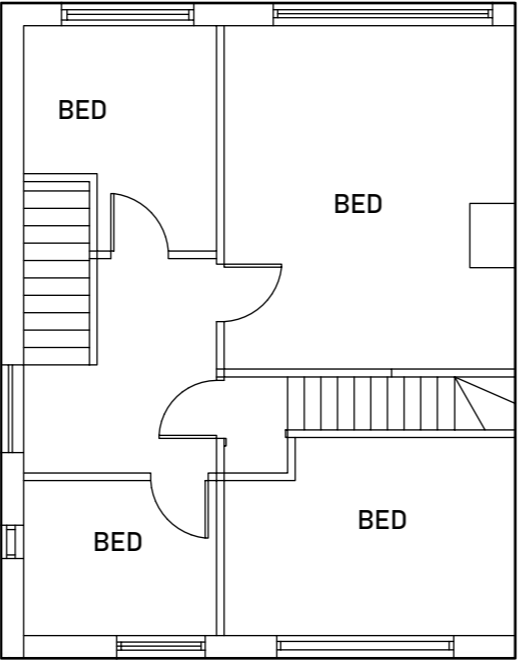

EXISTING FIRST

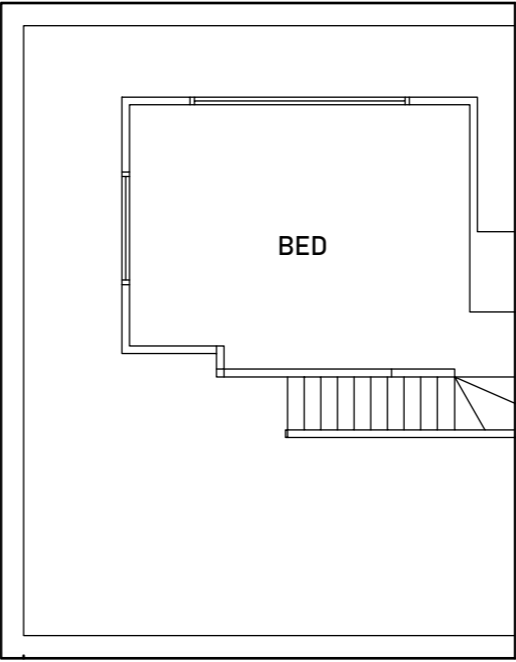

EXISTING ATTIC