

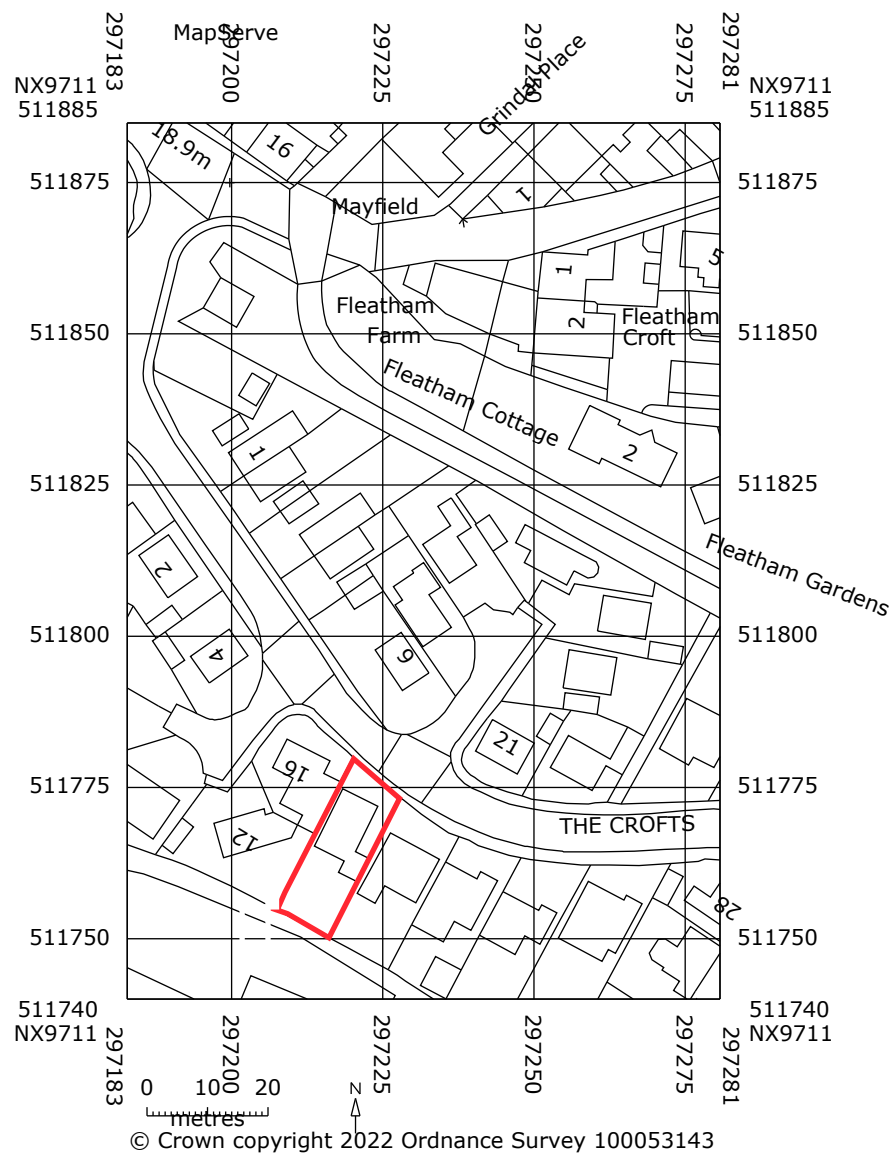


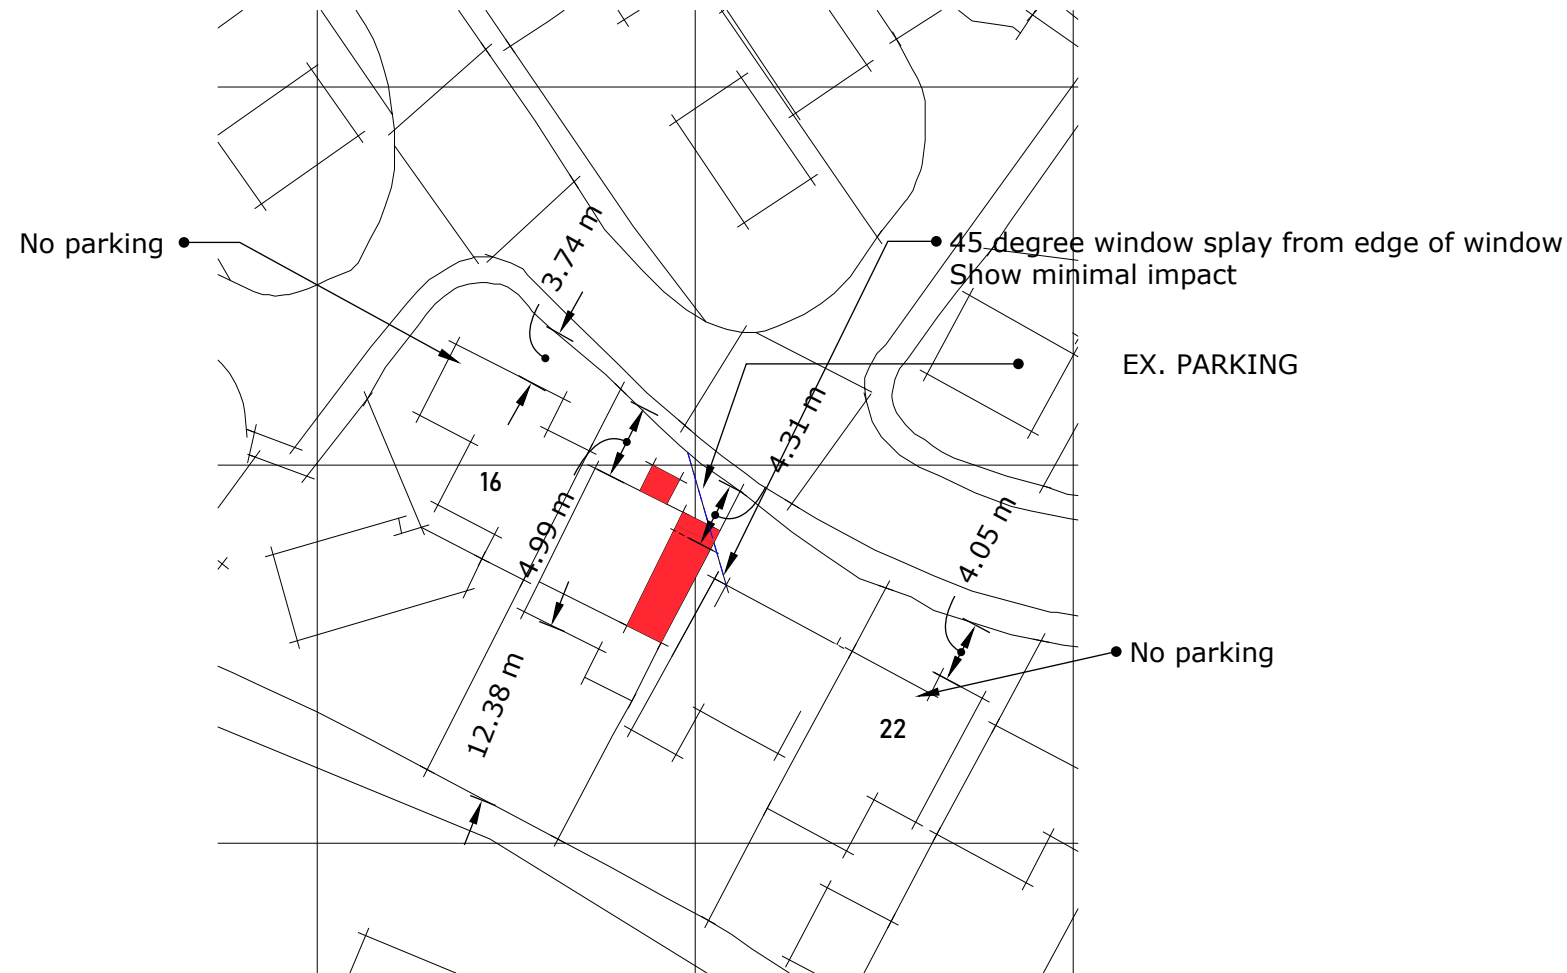

LOCATION PLAN 1:250

 

SITE PLAN PLAN 1:500

 designallison@yahoo.co.uk Tel : 07389816997	Title SITE LOCATION	Project PROPOSED FIRST FLOOR EXTENSION & PORCH 18 THE CROFTS, ST BEES	Client Blaylock Status PLAN	Date MAY 22	Scale 1:100
				Drawn By MWA	
				Dwg No. 100	Rev A