


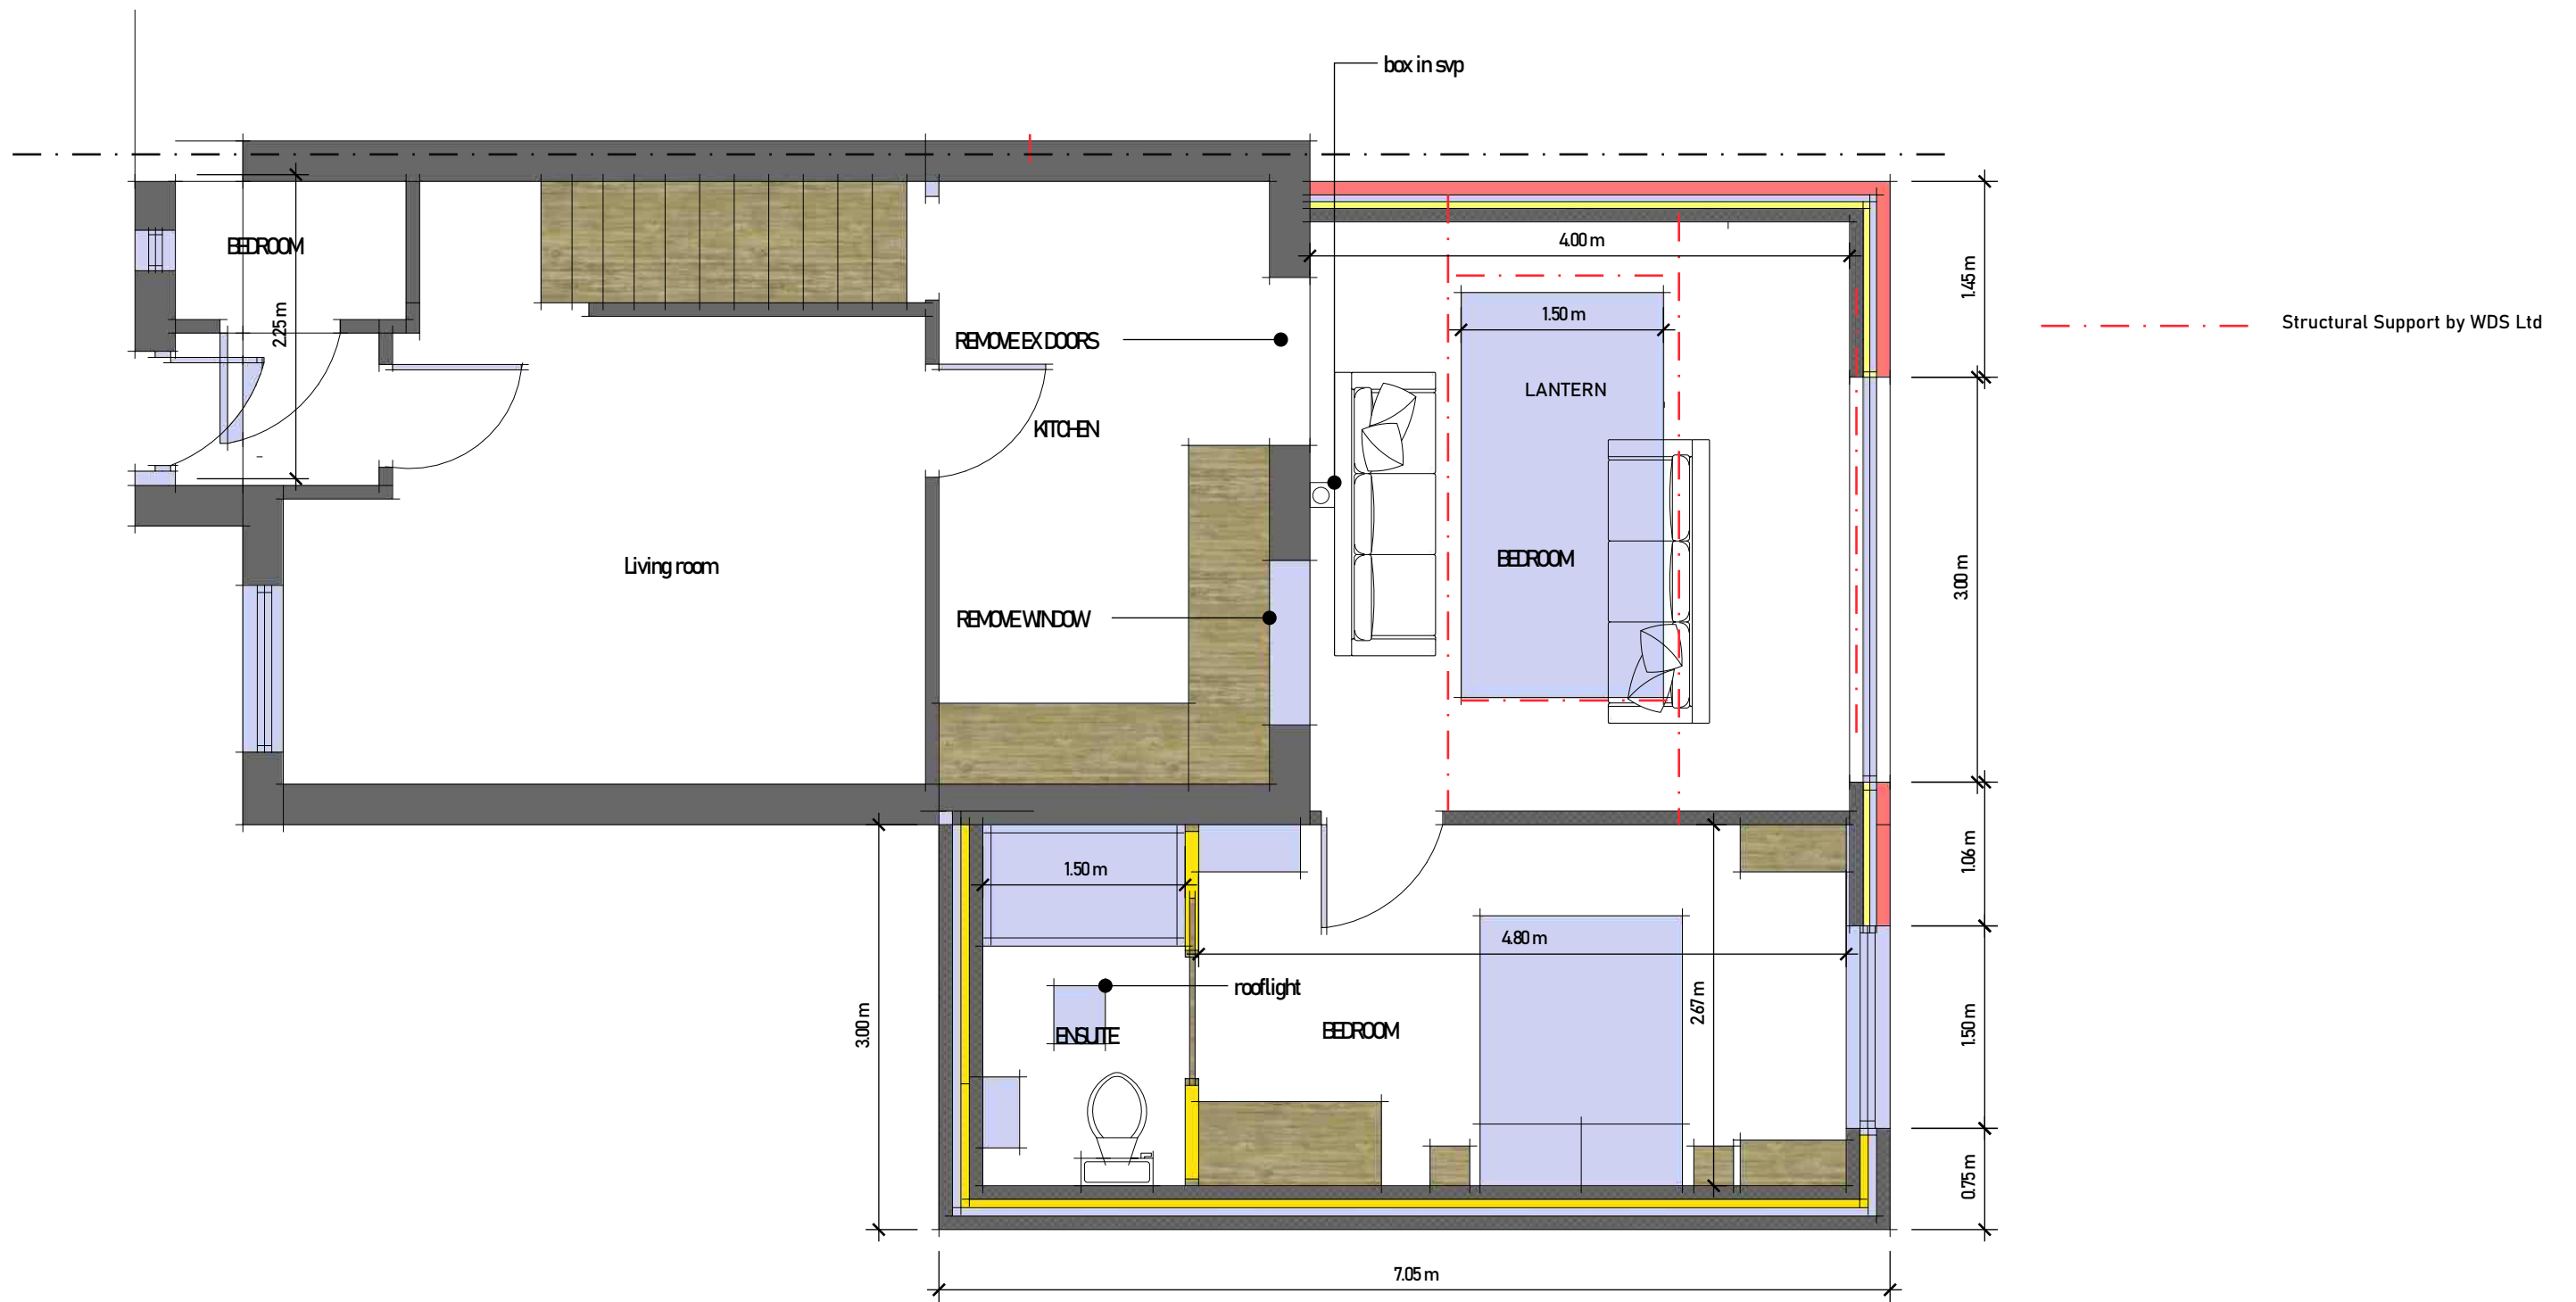


 

 DESIGN allison designallison@yahoo.co.uk Tel : 07389816997	Title PROPOSED PLAN	Project PROPOSED SUNROOM 19 LEANDER CLOSE, WHITEHAVEN	Client Little Status BR	Date JAN 22	Scale 1:100 1:50
				Dwg No. 100	Rev A

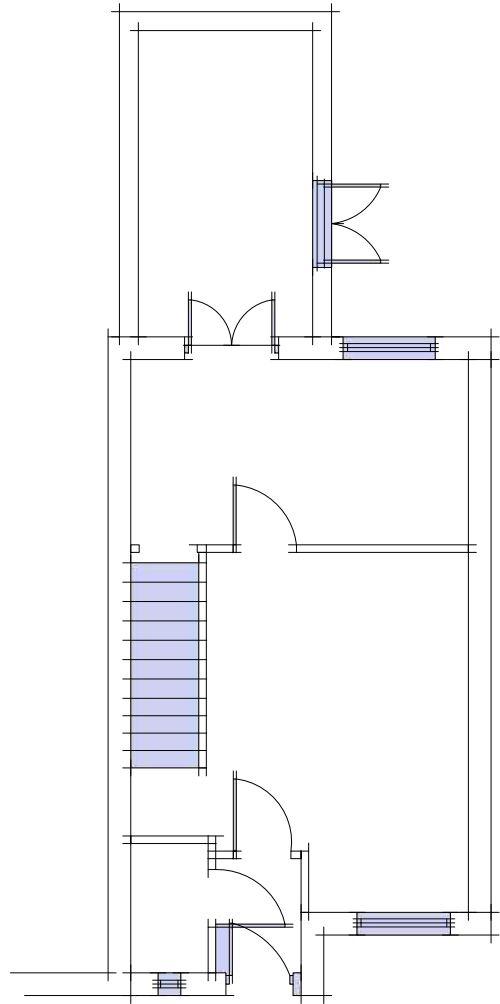


Existing Ground Floor

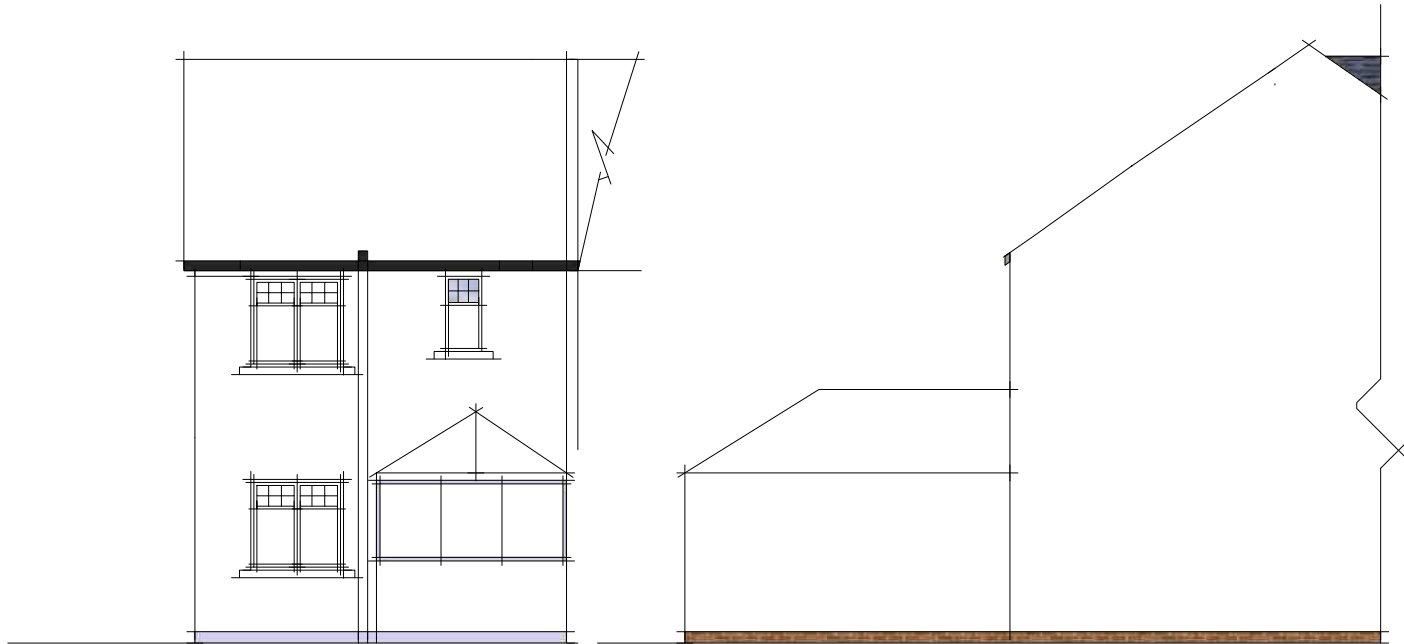

Existing Rear Elevation

Existing Sise Elevation

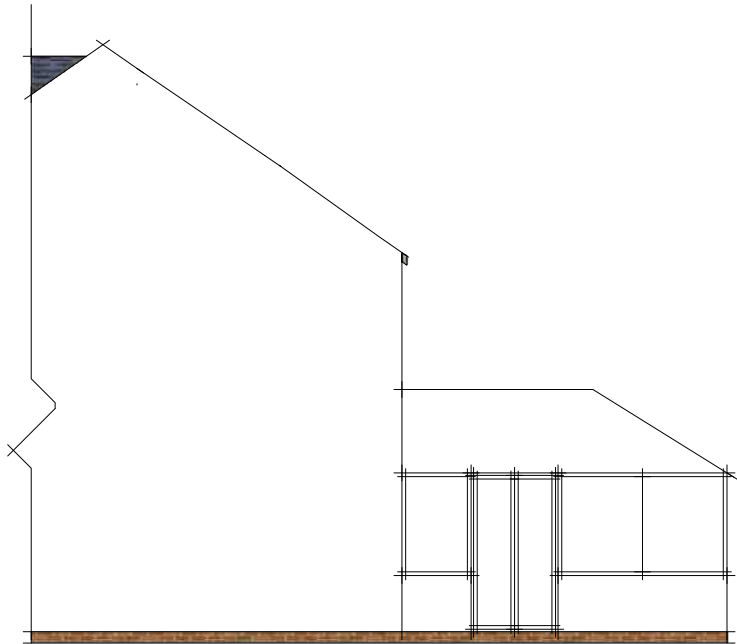

Existing Side Elevation

 designallison@yahoo.co.uk Tel: 07389816997	Title	Project	Client	Date	Scale
	EXISTING	PROPOSED SUNROOM	Little	JAN 22	1:100
				Drawn By MWA	AS
		19 LEANDER CLOSE, WHITEHAVEN	Status BR	Dwg No. 103	Rev A