

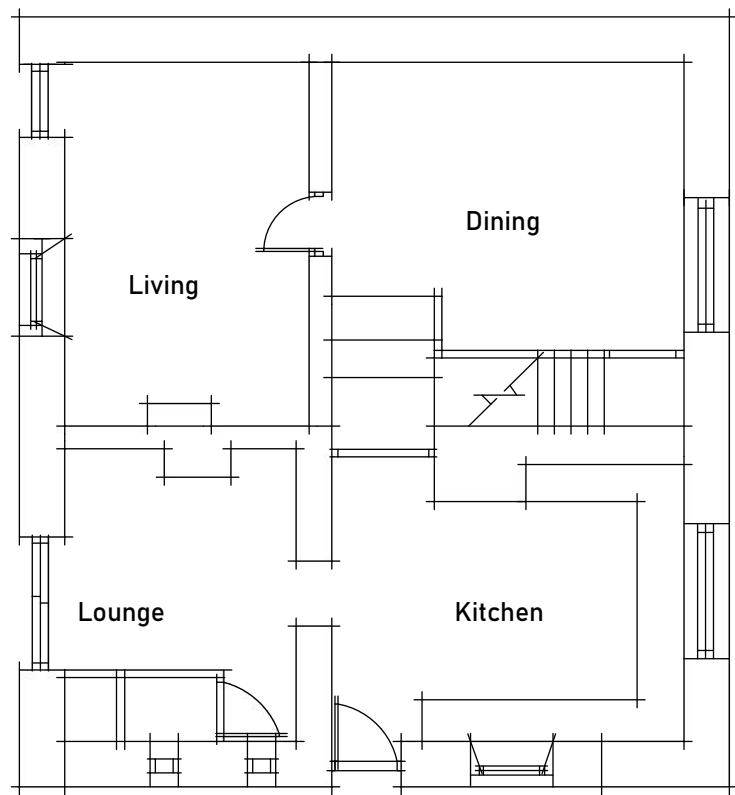


Location Plan
1:1250

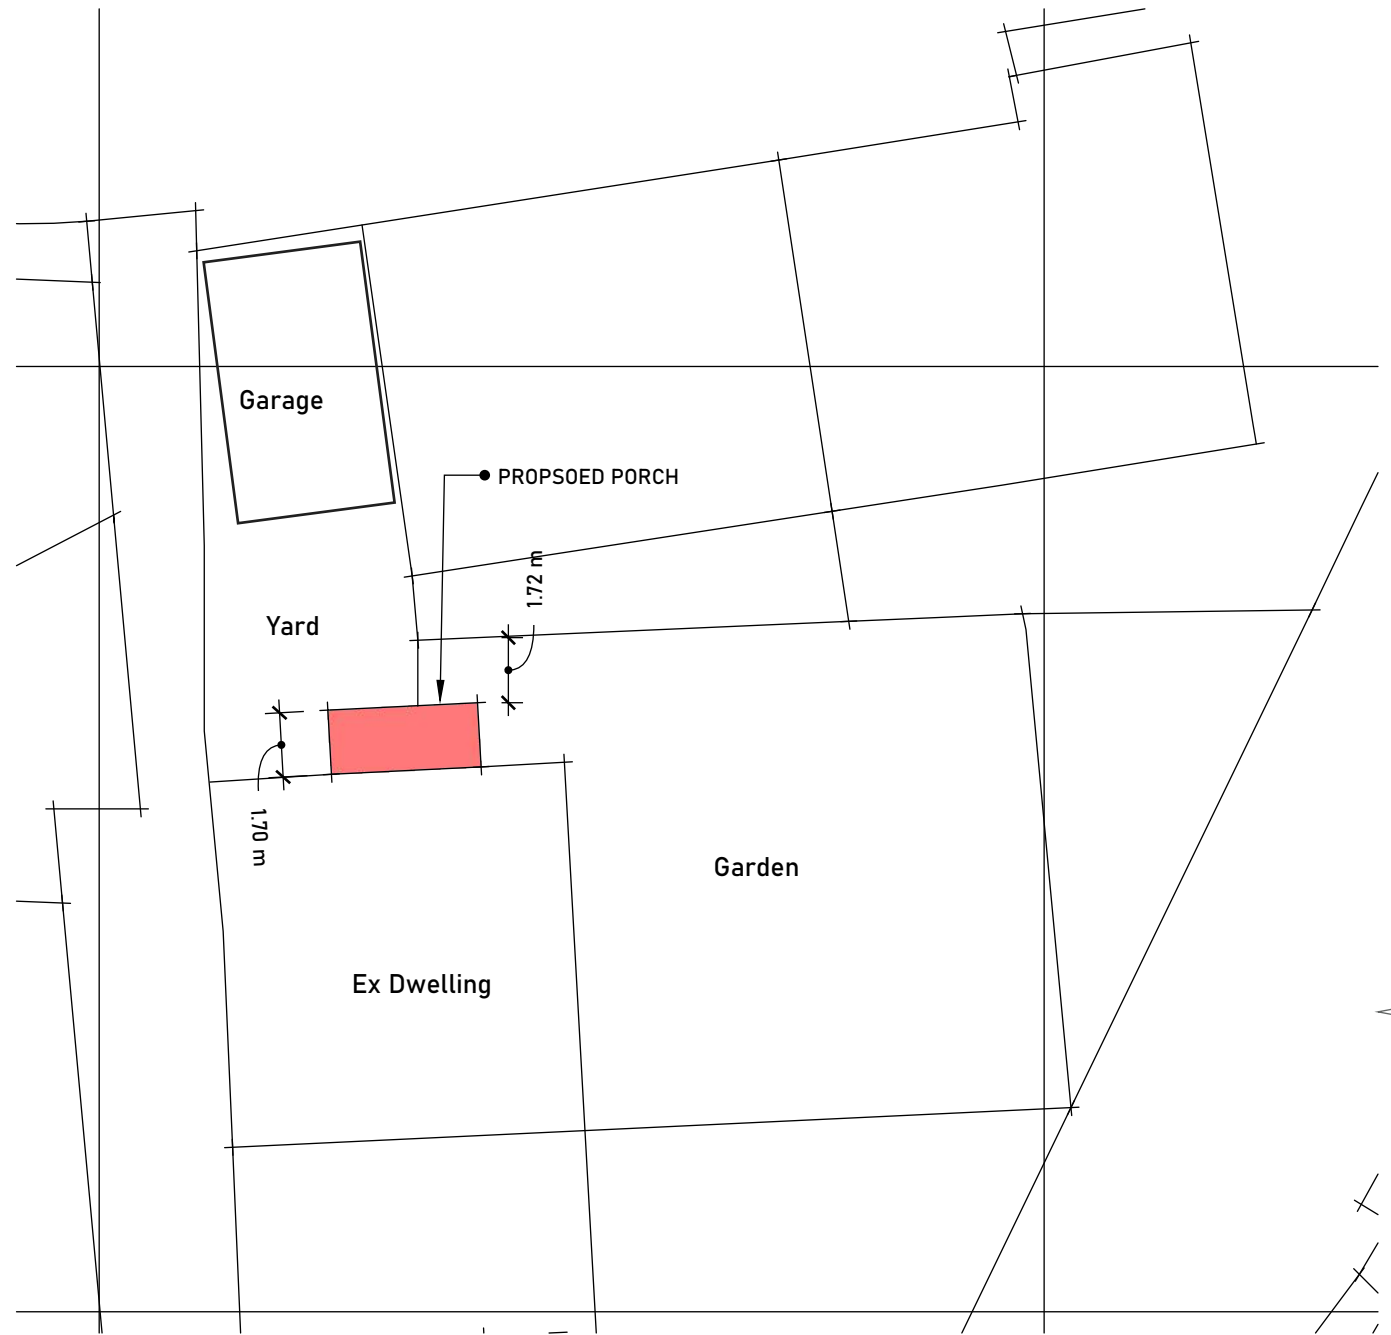


Site Plan
1:200

| | | | | | |
|---|----------------------|---|------------------------------------|-----------------|-------------|
|  designallison@yahoo.co.uk Tel : 07389816997 | Title SITE LOC | Project PROPOSED SIDE PORCH EXTENSION, CHIMNEY REMOVAL & WINDOW/FACADE ALTERATIONS | Client PARR Status PR | Date MAR 23 | Scale AS |
| | | | | Drawn By MWA | Rev A |
| | | | Dwg No. 1 | | |




Existing Ground

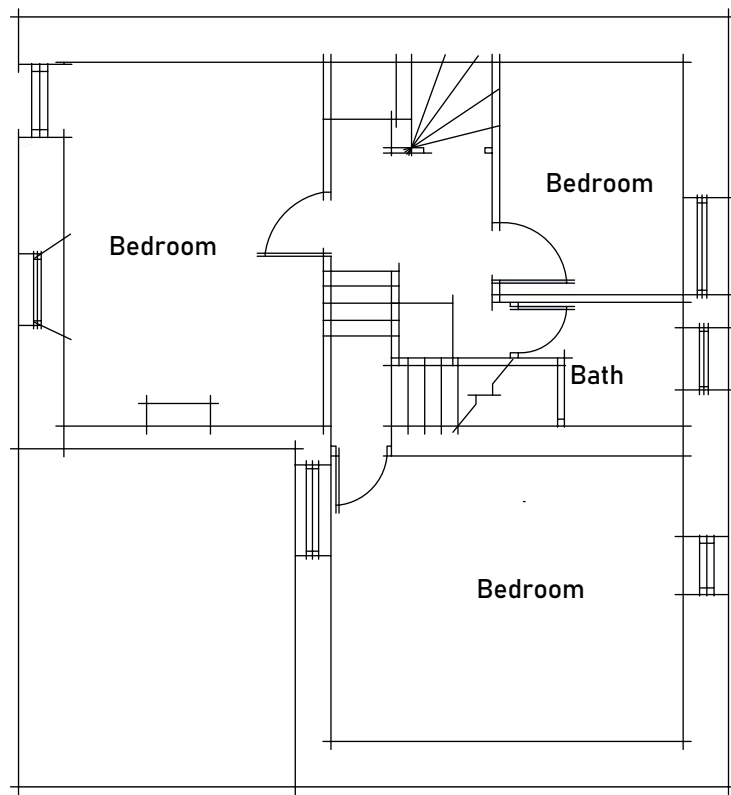


Existing First




Existing Rear

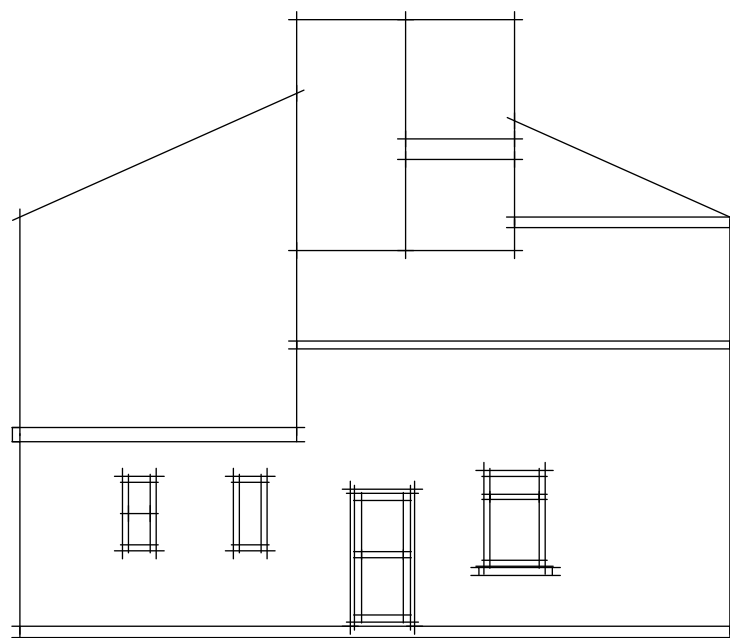


Existing Side

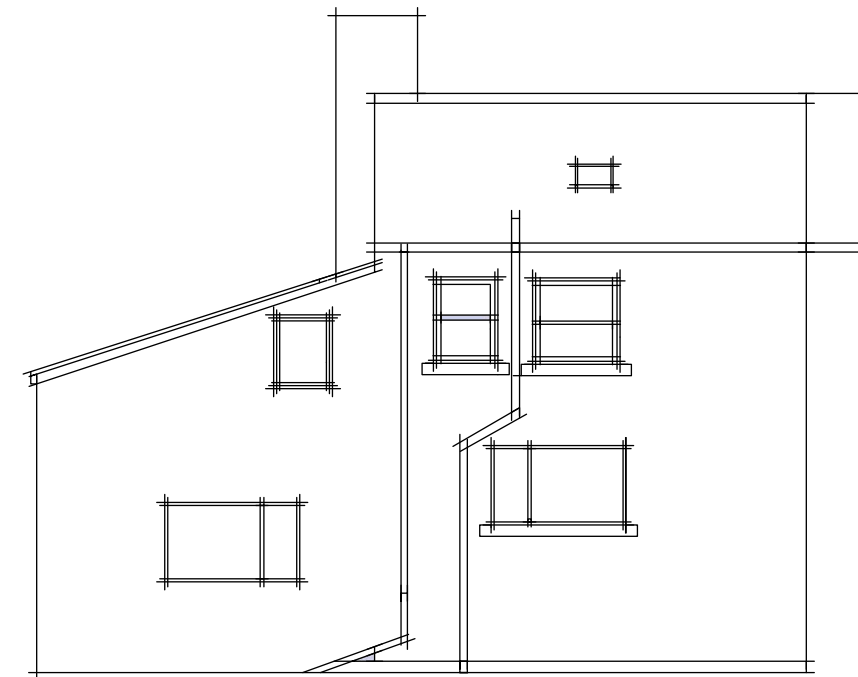


Existing Front

| | | | | | |
|--|---------------------------|---|---|-------------------------|------------------------|
|  <p>designallison@yahoo.co.uk Tel : 07389816997</p> | <p>Title EXISTING</p> | <p>Project PROPOSED SIDE PORCH EXTENSION, CHIMNEY REMOVAL & WINDOW/FACADE ALTERATIONS</p> | <p>Client PARR</p> <p>Status PR</p> | <p>Date MAR 23</p> | <p>Scale 1:100</p> |
| | | | | <p>Drawn By MWA</p> | <p>Rev A</p> |
| | | | | <p>Dwg No. 2</p> | <p>Rev A</p> |

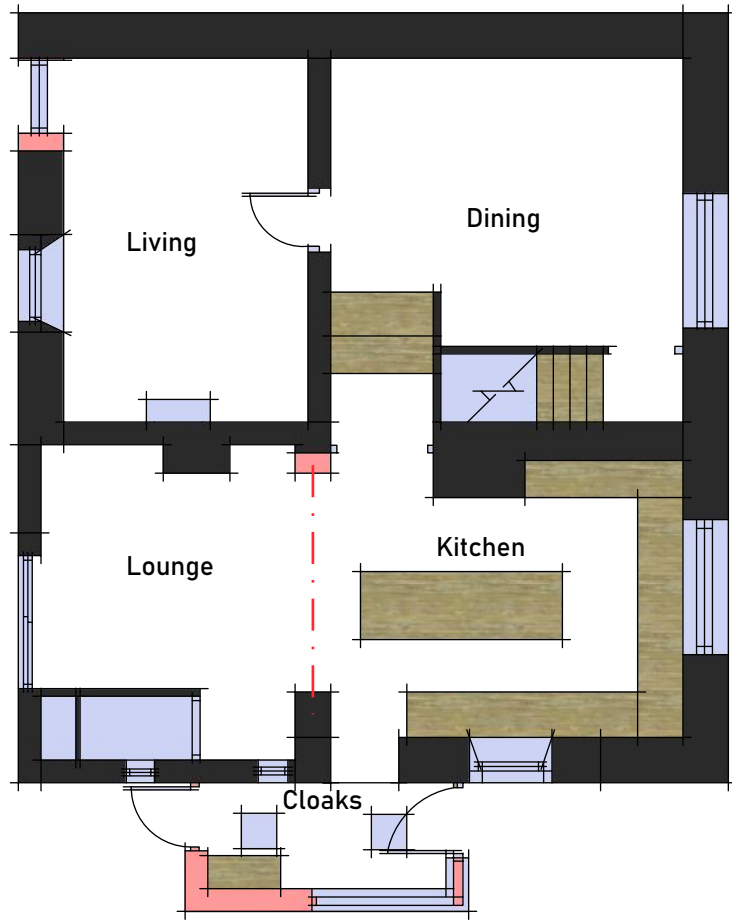


Proposed Ground Floor

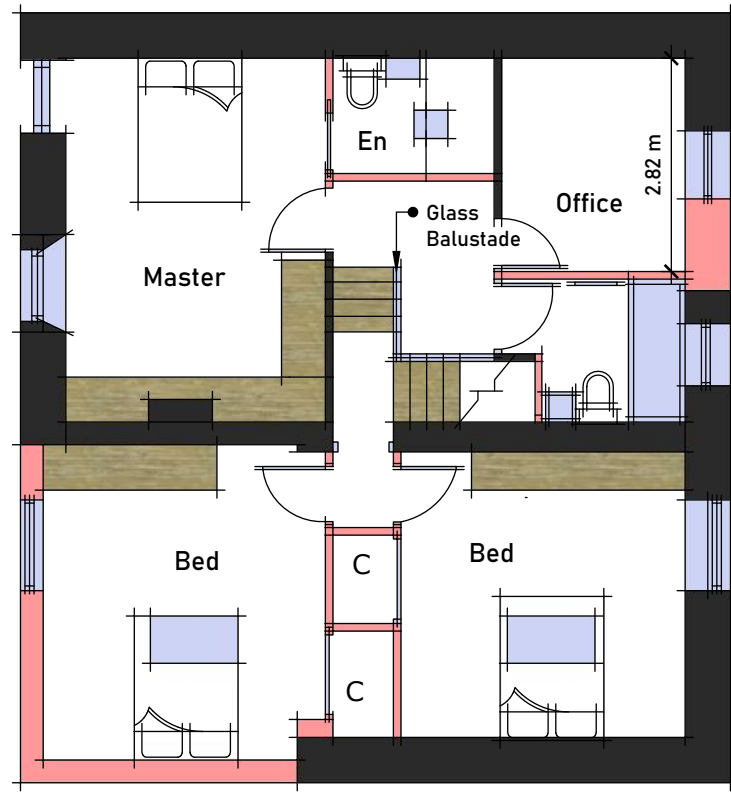


Proposed First Floor




Proposed Rear

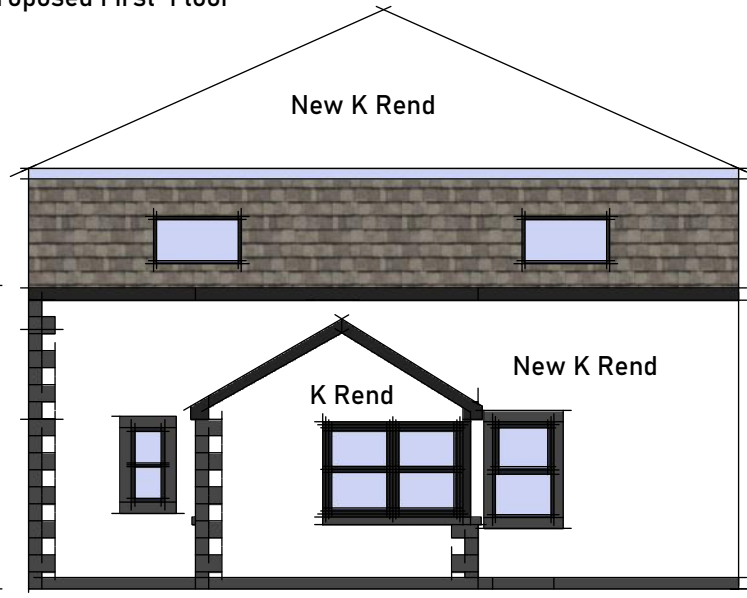

Proposed Side

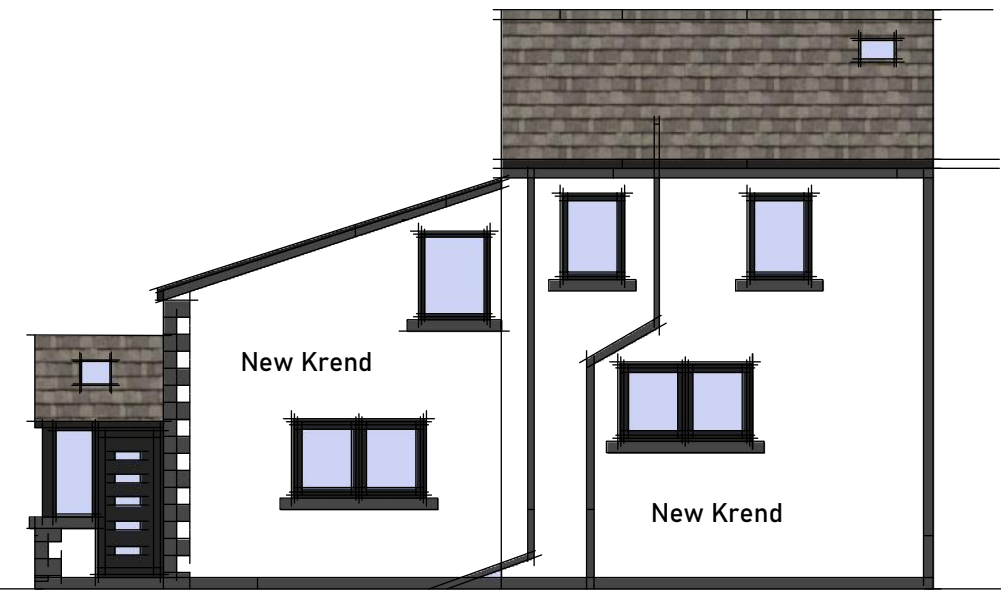

Proposed Front

| | | | | | |
|--|--------------------------|--|--|------------------------|-----------------------|
|  designallison@yahoo.co.uk Tel : 07389816997 | Title PROPOSED | Project PROPOSED SIDE PORCH EXTENSION, CHIMNEY REMOVAL & WINDOW/FACADE ALTERATIONS | Client PARR Status PR | Date MAR 23 | Scale 1:100 |
| | | | | Drawn By MWA | Rev B |
| | | | | Dwg No. 3 | Rev B |