
 



Site Plan 1:200

Key

- Foul
- Surface
- Paving slabs
- Lawn/Soft landscaping
- 2m Closed boarded fence
- 1.05m Closed boarded fence
- 1.05m Picket Fence
- Tarmac or setts

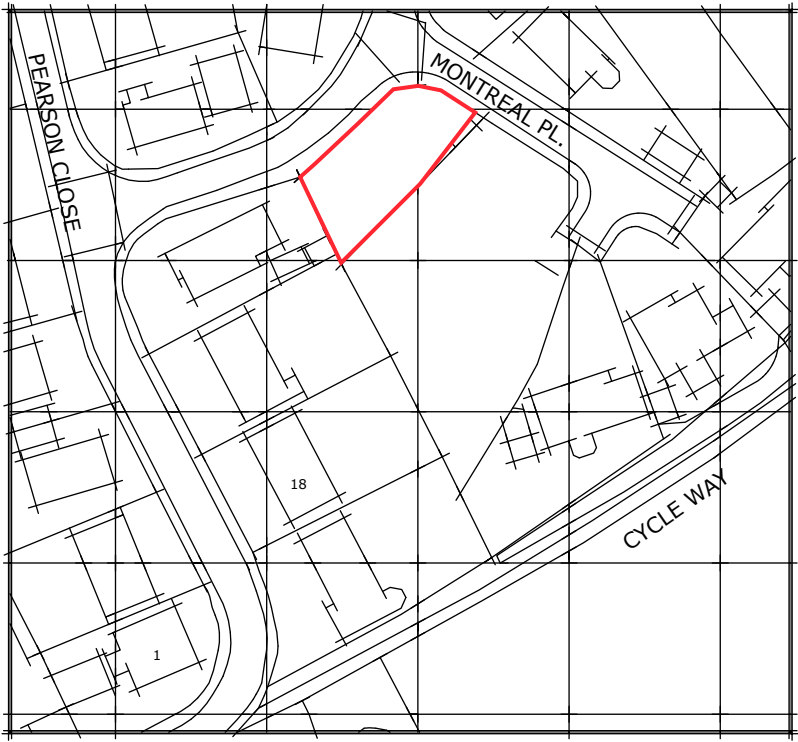

Location Plan 1:1250

 DESIGN allison designallison@yahoo.co.uk Tel : 07389816997	Title	Project	Client	Date	Scale
	Site	LAND AT MONTREAL PL, MOOR ROW	SMITH	Feb 21	AS
	Loc		PL	Drawn By MWA	
				Dwg No.	Rev
				1	A

Materials :

Walls - K- Rend Antracite cladding Brick

Windows - upvc


Doors - upvc

Tile or slate to roof



Side Elevation


Side Elevation

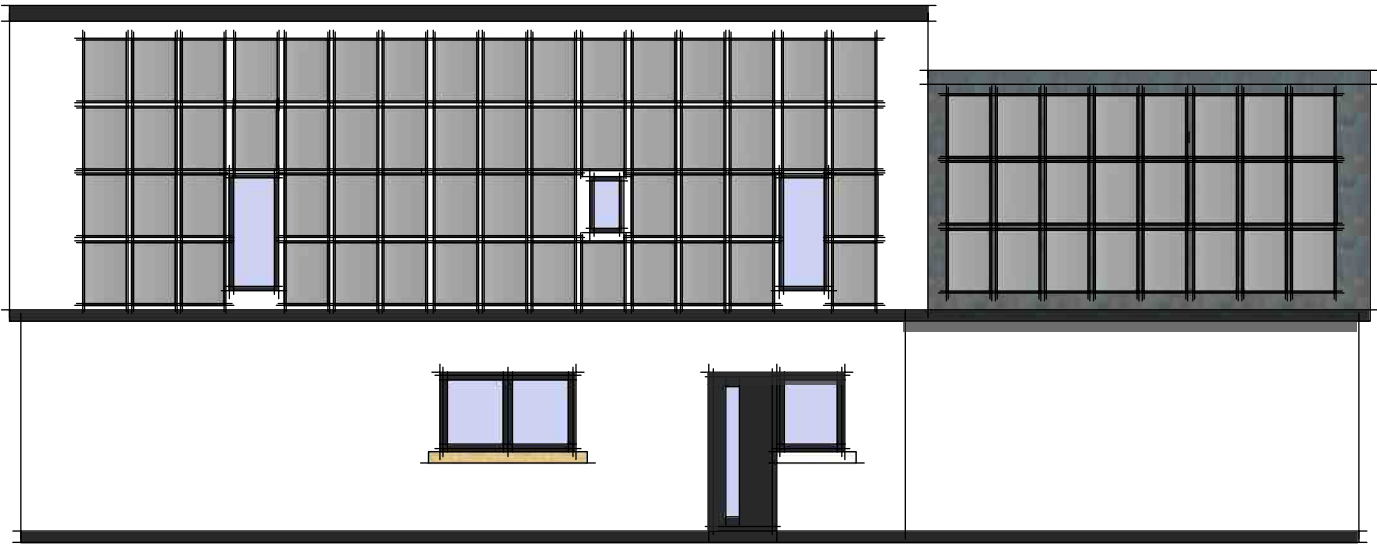

Rear Elevation




Front Elevation


 DESIGN allison <small>designallison@yahoo.co.uk</small>	Title Proposed Elevs	Project LAND AT MONTREAL PL, MOOR ROW	Client SMITH Status PL	Date Feb 21 Drawn By MWA	Scale 1:100
				Dwg No. 2	Rev A



First Floor Plan

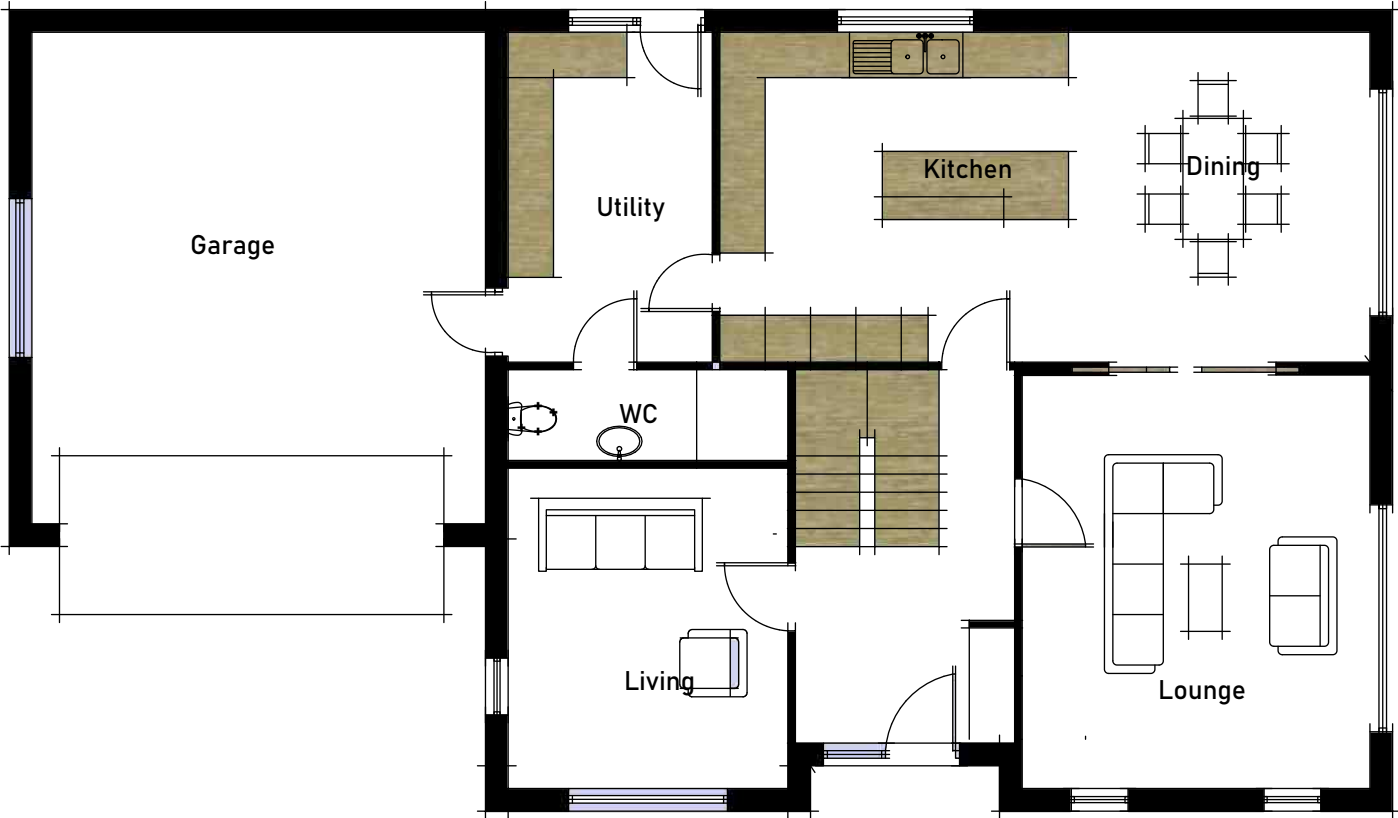

Ground Floor Plan

 DESIGN allison <small>designallison@yahoo.co.uk</small>	Title Proposed Plans	Project LAND AT MONTREAL PL, MOOR ROW	Client SMITH Status PL	Date Feb 21	Scale 1:100
				Drawn By MWA	
				Dwg No. 3	Rev A