


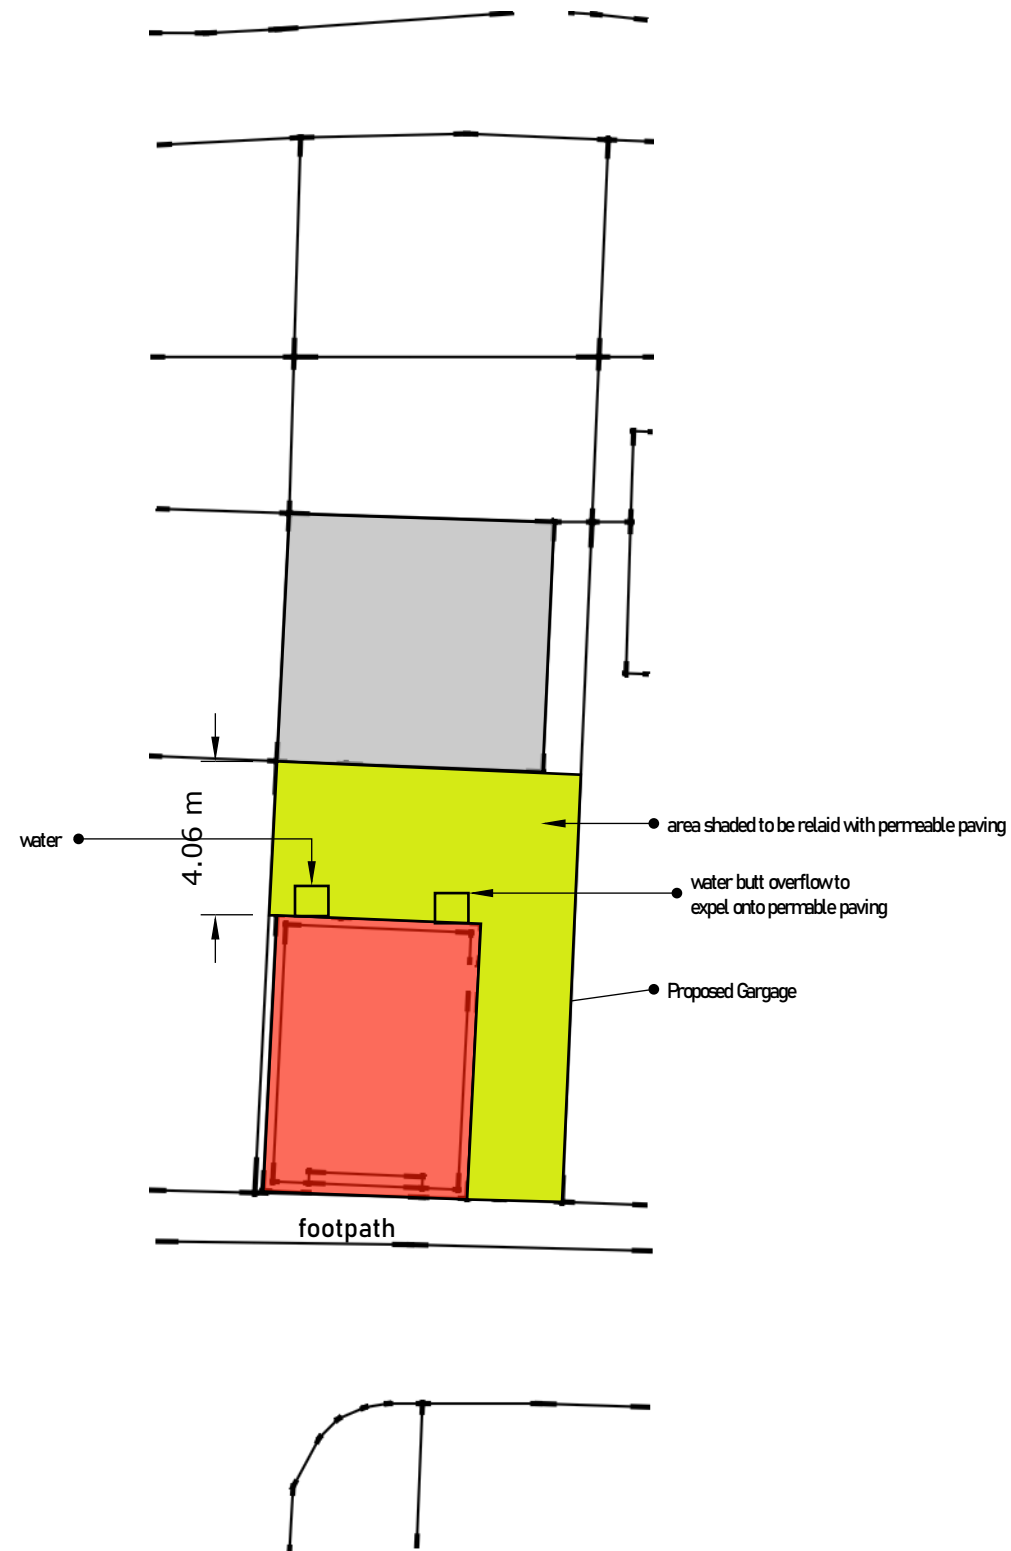

Site Plan 1:200 @ A3



Site Plan 1:1250 @ A3



**WHINBARROW DESIGN
SERVICES LIMITED**
CIVIL & STRUCTURAL
ENGINEERS

Whinbarrow House
Aspatria, Cumbria,
CA7 2PJ

Tel/Fax: 016973 21984
Mob: 07803 943 248

CLIENT
Clements

PROJECT

**Proposed Garage
20 Keats Road
Egremont**

DRAWING TITLE

Site/Location






STATUS
Planning

DATE
Feb 21 **1:100**

DRAWN BY **CHECKED BY**
MA **TS**

DRAWING No, **REV**
B

WDS- 05-SC-100

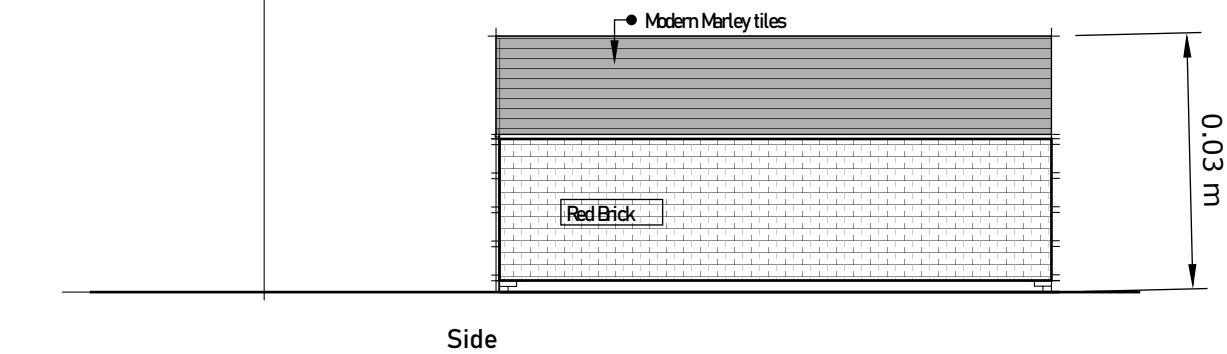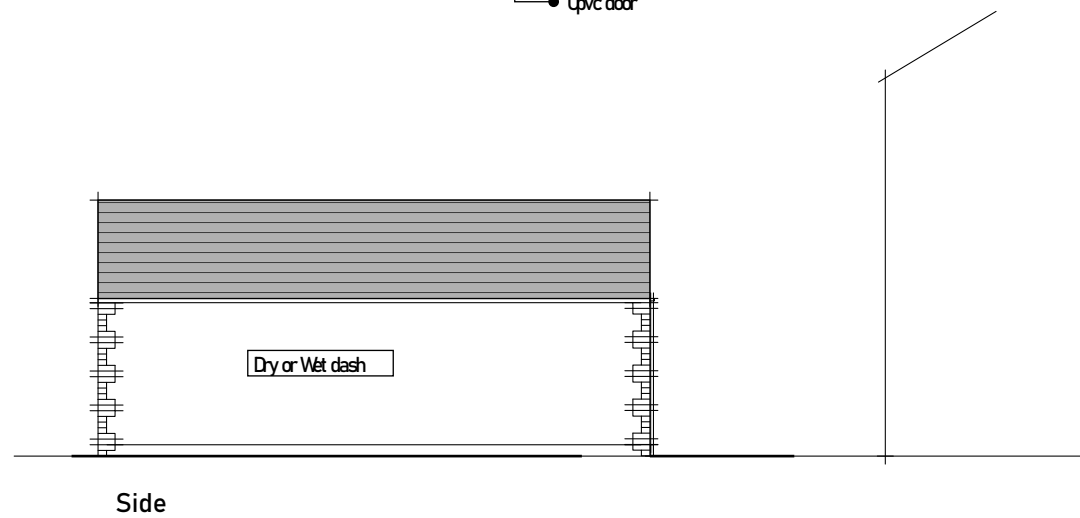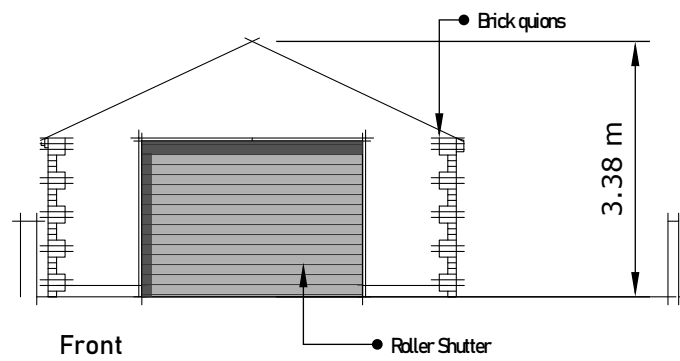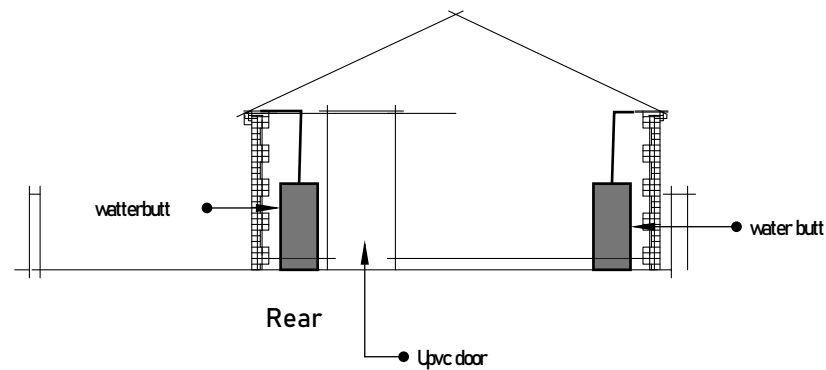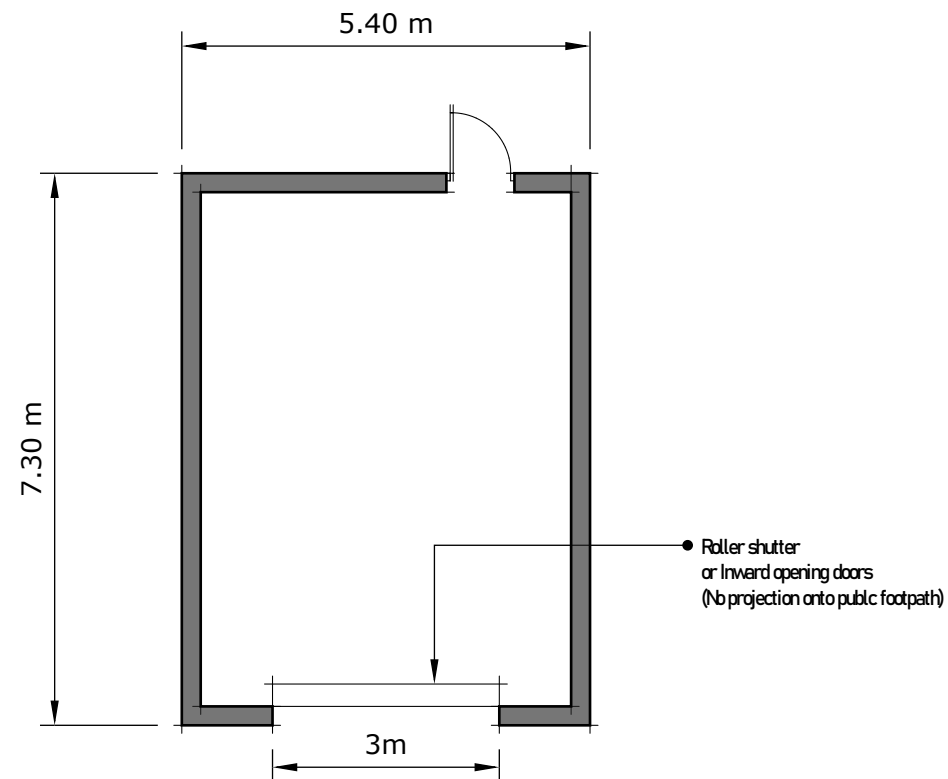

WDS LTD
WHINBARROW DESIGN SERVICES LIMITED
 CIVIL & STRUCTURAL ENGINEERS

Whinbarrow House
 Aspatia, Cumbria,
 CA7 2PJ

Tel/Fax: 016973 21984
 Mob: 07803 943 248

CLIENT
Clements

PROJECT

**Proposed Plans/
 Elevations**

DRAWING TITLE
**Proposed Plans/
 Elevations**
STATUS
Planning

DATE
Feb 21 **1:100**

DRAWN BY **CHECKED BY**
MA **TS**

DRAWING No, **REV**
WDS- 05-5863-101 **C**