

WDS LTD
WHINBARROW DESIGN
SERVICES LIMITED
CIVIL & STRUCTURAL
ENGINEERS
Whinbarrow House
Aspatria, Cumbria,
CA7 2PJ
Tel/Fax: 016973 21984
Mob: 07803 943 248

CLIENT
Henley
PROJECT

Proposed Garage
17 Oak Crescent
Whitehaven


Title
Site Plan

STATUS
Information




DATE
MAR 21
DRAWN BY
MA
SCALE
1:200
CHECKED BY
TS

DRAWING No,
WDS- 05-PH -201

REV
B

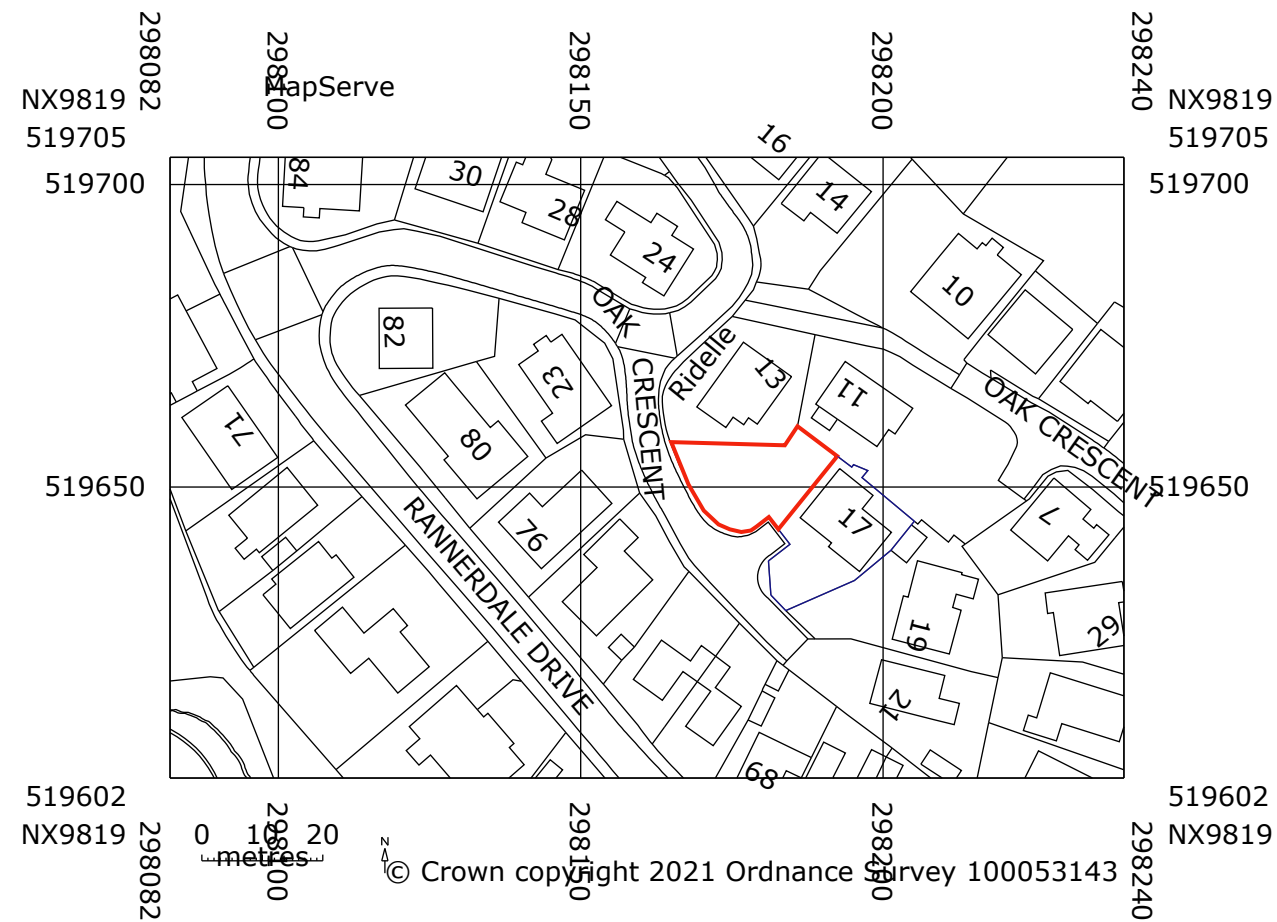

<div><div><div><div><div></div><div></div><div></div><div></div></div><div><div><div>WDS</div><div>LTD</div></div></div><div><div>WHINBARROW DESIGN</div><div>SERVICES LIMITED</div><div>CIVIL & STRUCTURAL</div><div>ENGINEERS</div></div><div><div>Whinbarrow House</div><div>Aspatria, Cumbria,</div><div>CA7 2PJ</div></div><div><div>Tel/Fax: 016973 21984</div><div>Mob: 07803 943 248</div></div></div></div></div>	<div>CLIENT</div> <div>Henley</div> <div>PROJECT</div> <div>Proposed Garage</div> <div>17 Oak Crescent</div> <div>Whitehaven</div> <div>Title</div> <div>Location Plan</div>	<div>STATUS</div> <div>Information</div> <div>DATE</div> <div>Sep 19</div> <div>DRAWN BY</div> <div>MA</div> <div>SCALE</div> <div>1:50</div> <div>CHECKED BY</div> <div>TS</div>	
	<div>DRAWING No,</div> <div>WDS- 05-PH -202</div>		<div>REV</div> <div>B</div>

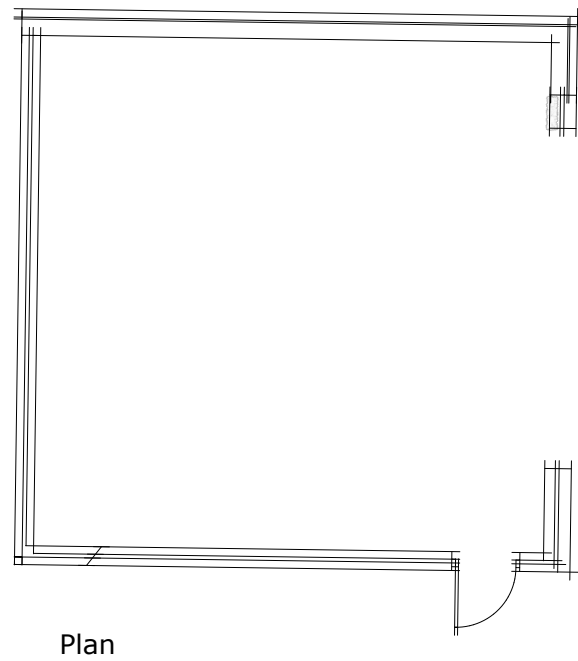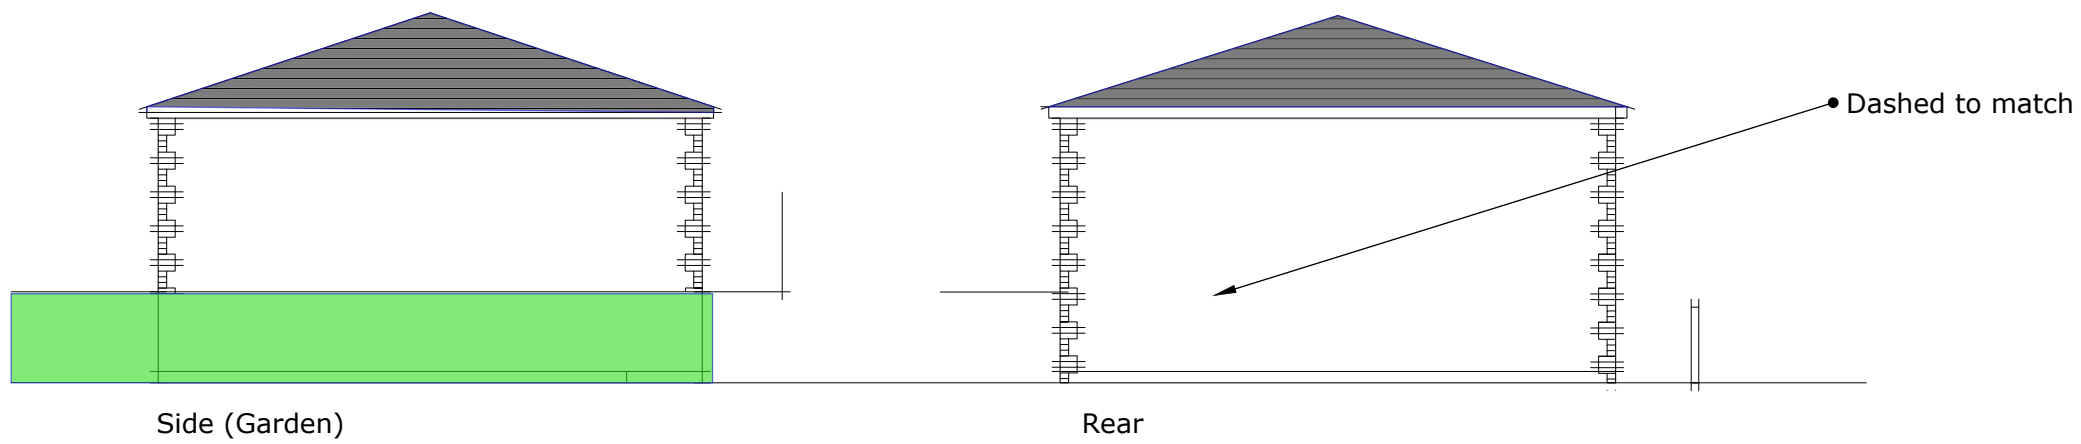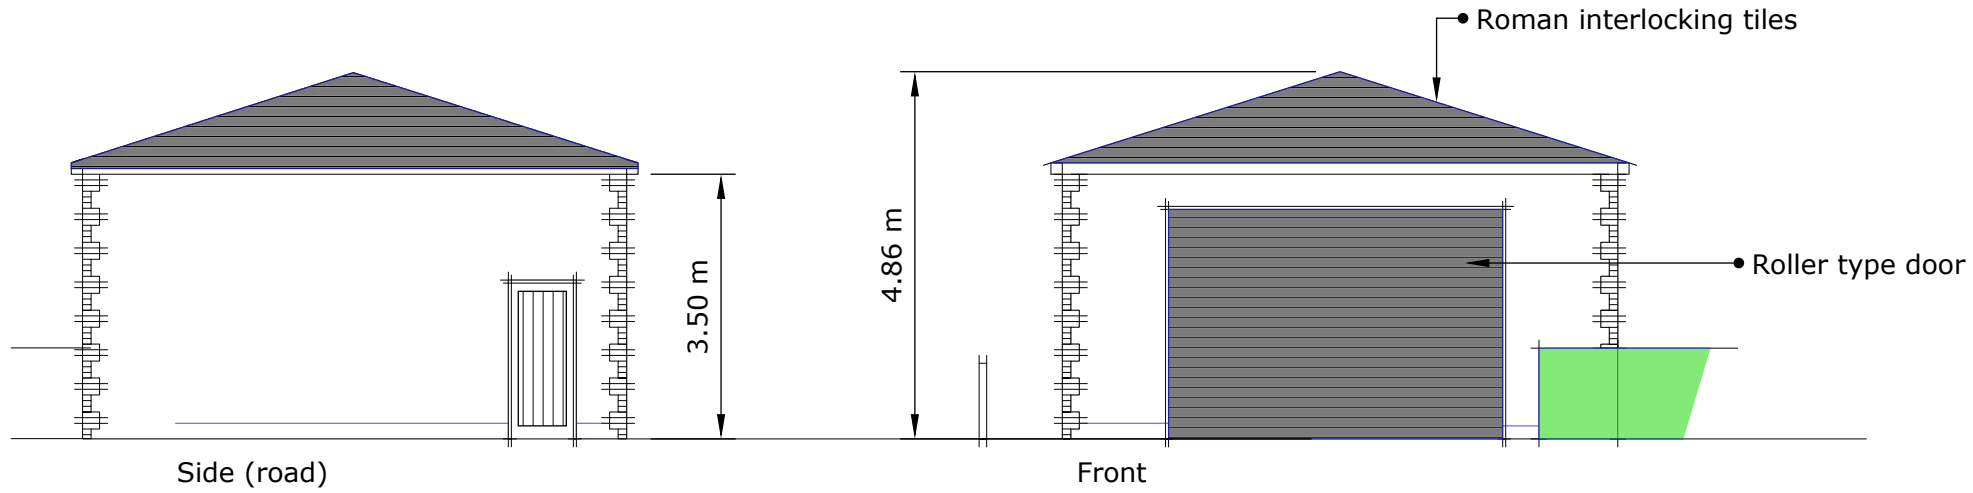

<div><div><div><div></div><div></div><div></div></div><div><div></div><div></div><div></div></div><div><div></div><div></div><div></div></div></div><div><div>WDS</div><div>LTD</div></div></div> <div><div><div>WHINBARROW DESIGN</div><div>SERVICES LIMITED</div><div>CIVIL & STRUCTURAL ENGINEERS</div></div><div><div>Whinbarrow House</div><div>Aspatria, Cumbria,</div><div>CA7 2PJ</div></div><div><div>Tel/Fax: 016973 21984</div><div>Mob: 07803 943 248</div></div></div>	<div><div>CLIENT</div><div>Henley</div><div>PROJECT</div><div>Proposed Garage</div><div>17 Oak Crescent</div><div>Whitehaven</div><div><div>Title</div><div>Elevations/ Plan</div></div></div>	<div><div>STATUS</div><div>Information</div><div><div><div>DATE</div><div>Mar 21</div></div><div><div>SCALE</div><div>1:100</div></div><div><div>DRAWN BY</div><div>MA</div></div><div><div>CHECKED BY</div><div>TS</div></div></div><div><div><div>DRAWING No,</div><div>WDS- 05-PH -203</div></div><div><div>REV</div><div>B</div></div></div></div>	