



EXISTING REAR ELEVATION

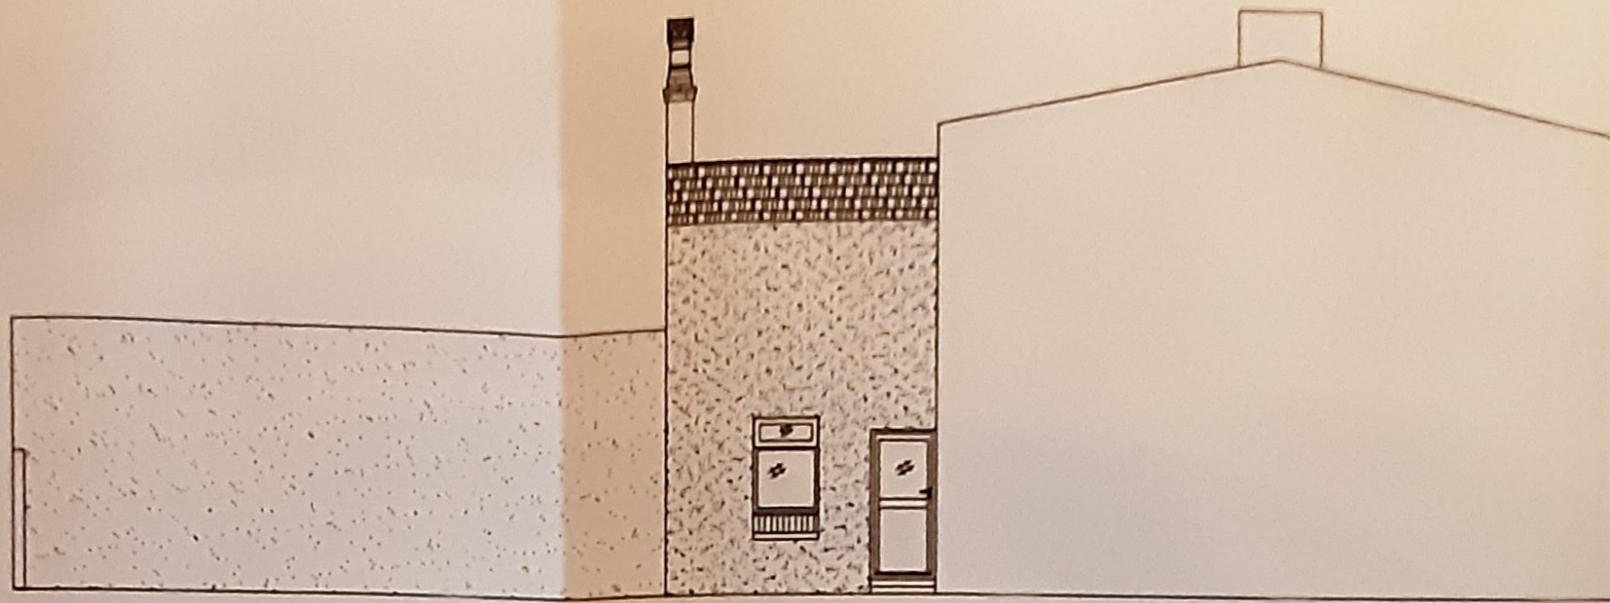


EXISTING SIDE ELEVATION

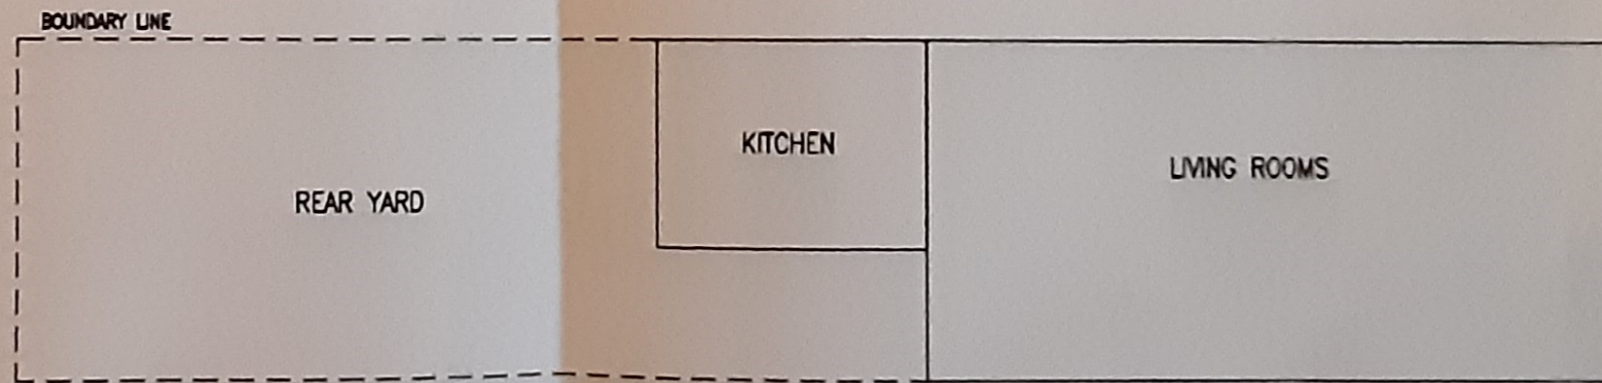

EXISTING PLAN VIEW

Rev.	Date	Details of issue	Initials
1st	20.06.2021	For Comment	TJM

Client	A. Dixon
Client Project No.	
Client Drawing No.	

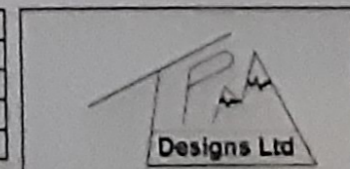

TPM DESIGNS Ltd, 13 LOWTHER ROAD,
MILLOW, CUMBRIA, LA18 4LN
TEL: 01229 776606

**EXTENSION OF PROPERTY
EXISTING ELEVATION & PLAN VIEW**

Drg. No. A1 TPM 0001

Scale 1:50

Sheet 1 of 1

P1