


Site Plan: Solar Panels The Beeches

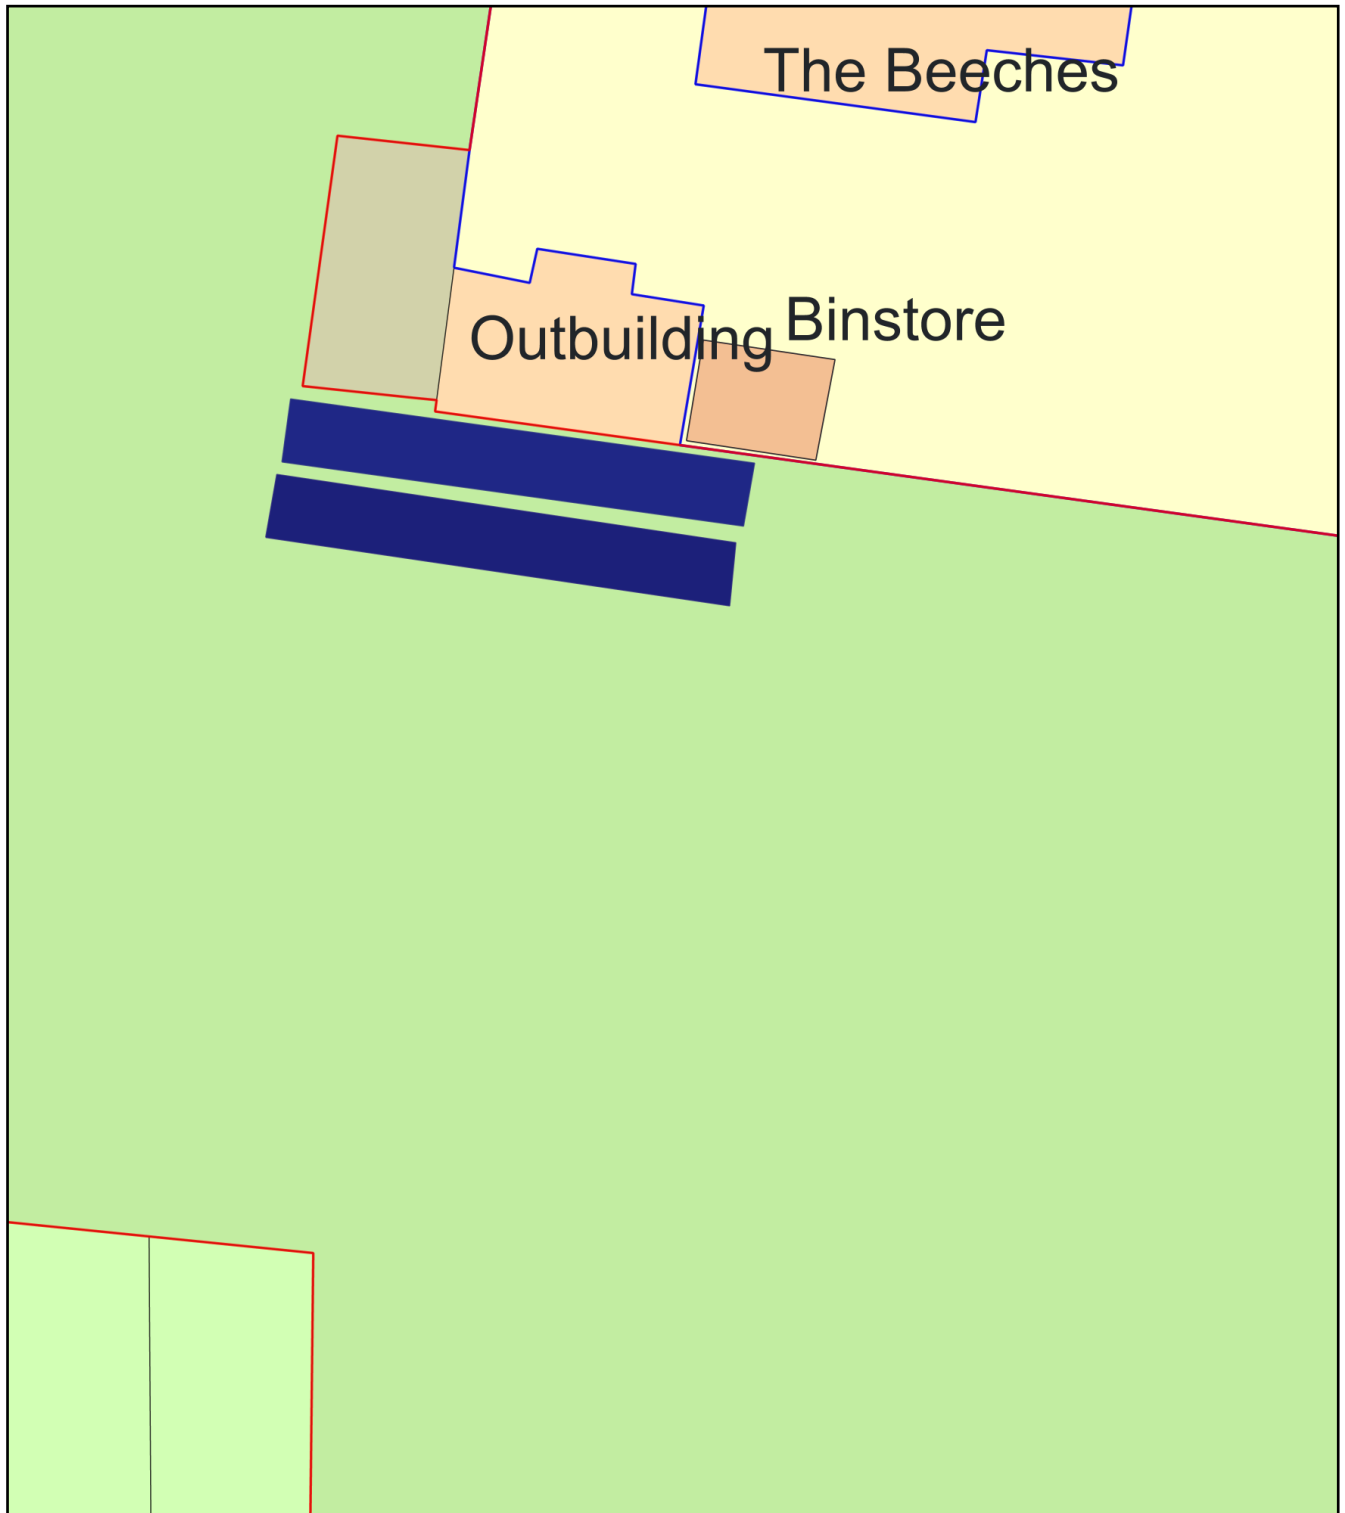

0 10
Metres



Plan Produced for: Mr C.M Heward

Date Produced: 27 Jun 2022

Plan Reference Number: TQRQM22178161035284

Scale: 1:200 @ A4