



SITE LOCATION

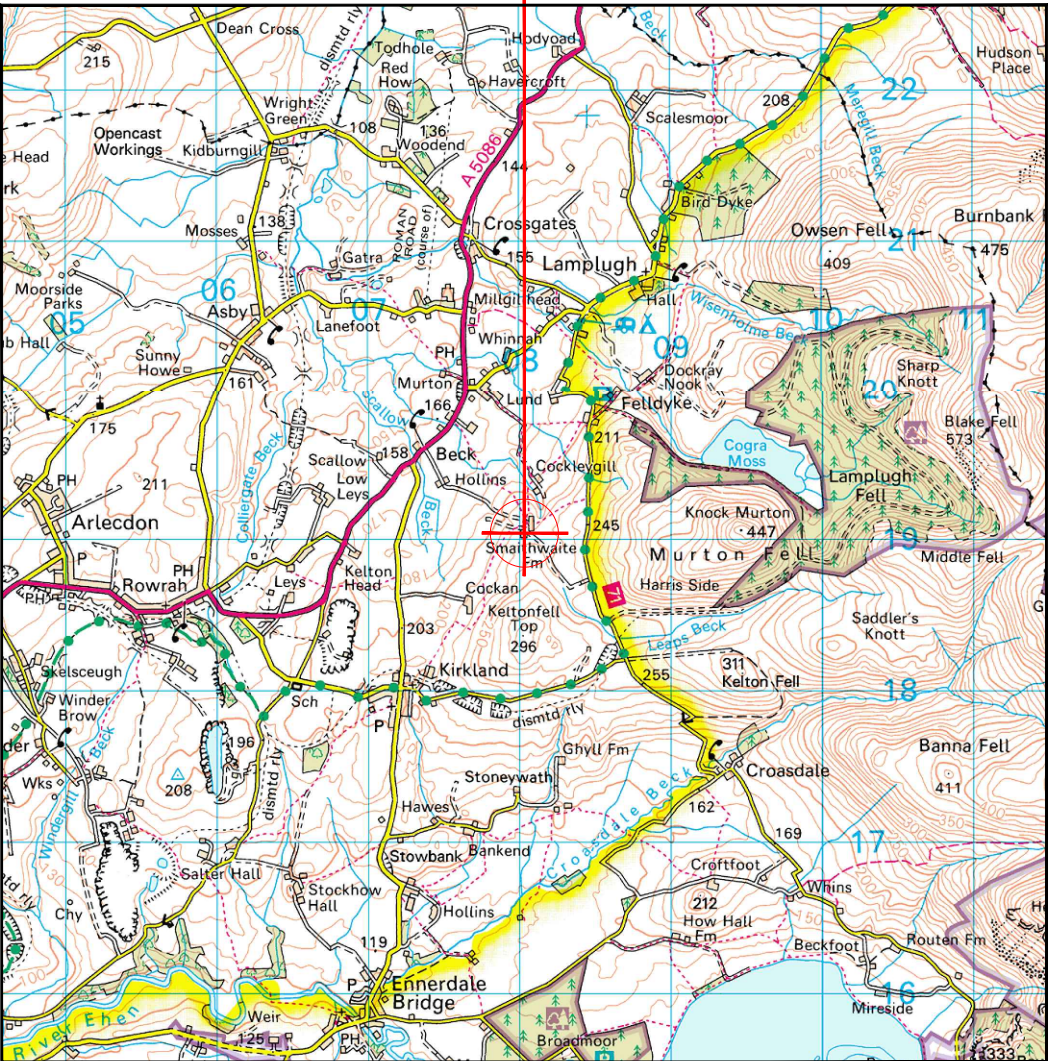


Reproduced by permission of Ordnance Survey on behalf of the Controller of Her Majesty's Stationery Office
All rights reserved. © Crown Copyright licence no. A152065A0001

SITE AREA PLAN

 


SITE PHOTOGRAPH

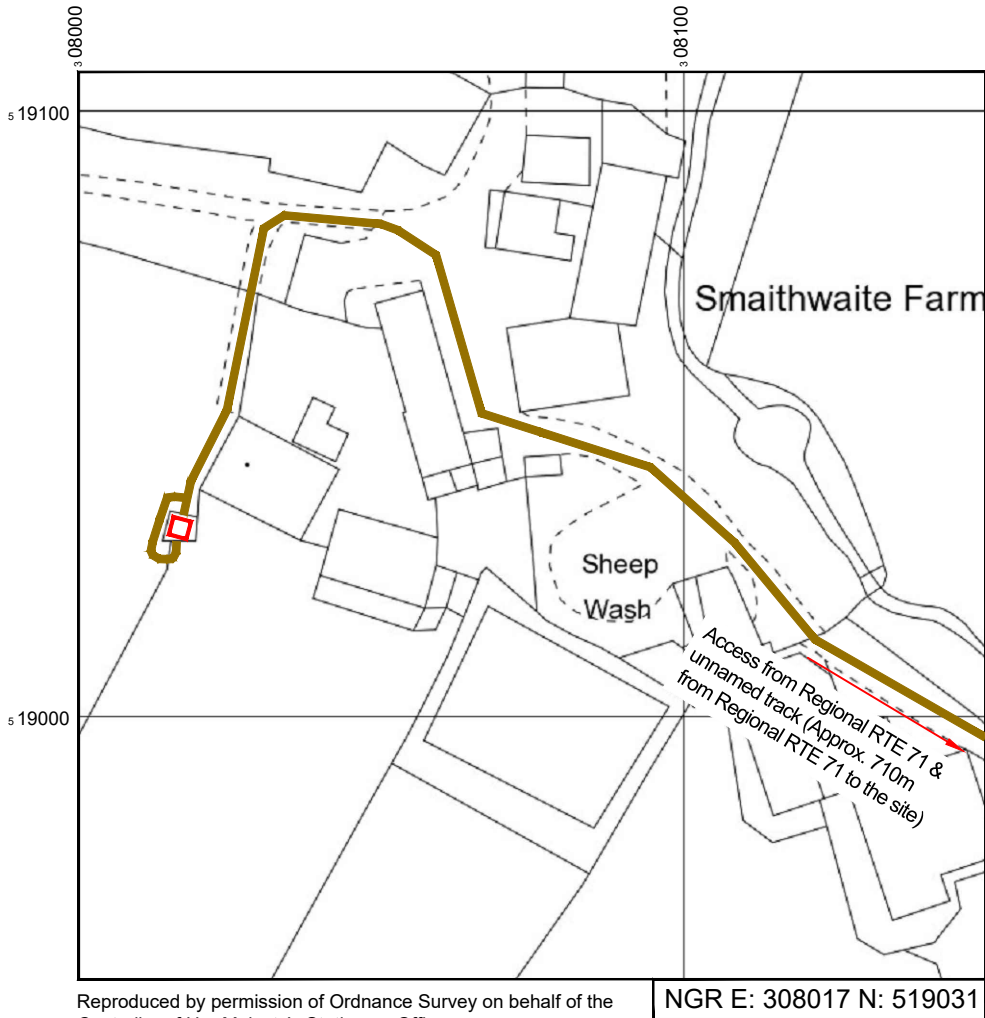

Reproduced by permission of Ordnance Survey on behalf of the
Controller of Her Majesty's Stationery Office
All rights reserved. © Crown Copyright licence no. A152065A0001

SITE LOCATION PLAN

 

GOOGLE MAPS QR CODE

GOOGLE MAPS - <https://goo.gl/maps/m3BEP8MrQ5uWgMX78>

GOOGLE STREET VIEW - <https://goo.gl/maps/tU8Cb2XytLjXMJqVA>

NOTES:

1. ALL DIMENSIONS IN MM UNLESS OTHERWISE NOTED.


DIRECTIONS TO SITE:




Head northwest on M6, At junction 40, take the A66 exit to Penrith/Workington/Brough, At Skirsgill Interchange, take the 1st exit onto A66, At the roundabout, take the 3rd exit and stay on A66, Continue straight onto Keswick Byp/A66, At the roundabout, take the 2nd exit and stay on Keswick Byp/A66, Continue to follow A66, At Lamplugh Roundabout, take the 1st exit onto A5086, Turn left, Turn left onto Regional Rte 71, Turn left to stay on Regional Rte 71, Turn left to follow the farm track for approx 0.5 miles, Turn left, (through smaitwaite farm yard) to the site compound, site will be front.

Demise:

Access Route To Site:

 Access Route:



Master:	MBNL / EE / H3G:	Project:	Purpose of Issue:	Issue:
M001	H3G	3UK BUY IN	GA	A
Date:	17.09.2024	Revision / Upgrade Description:		
Drawn:	SHP	First Issue		
Checked:	J. Sanchez			
Approved:	S. Gilroy			
				
Hutchison 3G UK Limited Green Park, 450 Longwater Avenue Reading, RG30 3UR Tel: 01628 765 000 Fax: 01628 765 001		H3G Base Station Information line: 0845 6043000 Available 8am-8pm Monday to Friday		Hatfield Business Park Hatfield Hertfordshire AL10 9BW Tel: 01707 315000 Fax: 01707 319001



Mobile Broadband Network Limited
Sixth Floor, Thames Tower, Station Road, Reading, RG1 1LX

Design Consultant & Principal Contractor:



Site Name:
LP SMAITHWAITE FARM

Site ID:
1208394

Address:
SMAITHWAITE FARM
LAMPLUGH
WORKINGTON
CUMBRIA
CA14 4SH

Title:
002 SITE LOCATION PLAN

Project:
MBNL - 3UK BUY IN

Purpose of Issue:
GENERAL ARRANGEMENT

EE Cell ID:	MBNL Cell ID:	3UK Cell ID:
12114	COP023	CA0273

Master Drawing No:	Issue:
1208394_COP023_12114_CA0273_M001	A



NOTES:

1. ALL DIMENSIONS IN MM UNLESS OTHERWISE NOTED.

Master:	MBNL / EE / H3G:	Project:	Purpose of Issue:	Issue:
M001	H3G	3UK BUY IN	GA	A
Date:	17.09.2024	Revision / Upgrade Description:		
Drawn:	SHP	First Issue		
Checked:	J. Sanchez			
Approved:	S. Gilroy			

Hutchison 3G UK Limited
Green Park, 450 Longwater Avenue
Reading, RG30 3UR
Tel: 01628 765 000
Fax: 01628 765 001

H3G Base Station Information line:
0845 6043000
Available 8am-8pm Monday to Friday

Hatfield Business Park
Hatfield
Hertfordshire
AL10 9BW

Tel: 01707 315000
Fax: 01707 319001

Mobile Broadband Network Limited
Sixth Floor, Thames Tower, Station Road, Reading, RG1 1LX

Design Consultant & Principal Contractor:

sitec
Infrastructure Services Ltd

Site Name:

LP SMAITHWAITE FARM

Site ID:

1208394

Address:

SMAITHWAITE FARM
LAMPLUGH
WORKINGTON
CUMBRIA
CA14 4SH

Title:

100 EXISTING SITE PLAN

Project:

MBNL - 3UK BUY IN

Purpose of Issue:

GENERAL ARRANGEMENT


EE Cell ID:	MBNL Cell ID:	3UK Cell ID:
12114	COP023	CA0273

Master Drawing No:


1208394_COP023_12114_CA0273_M001

Issue:

A

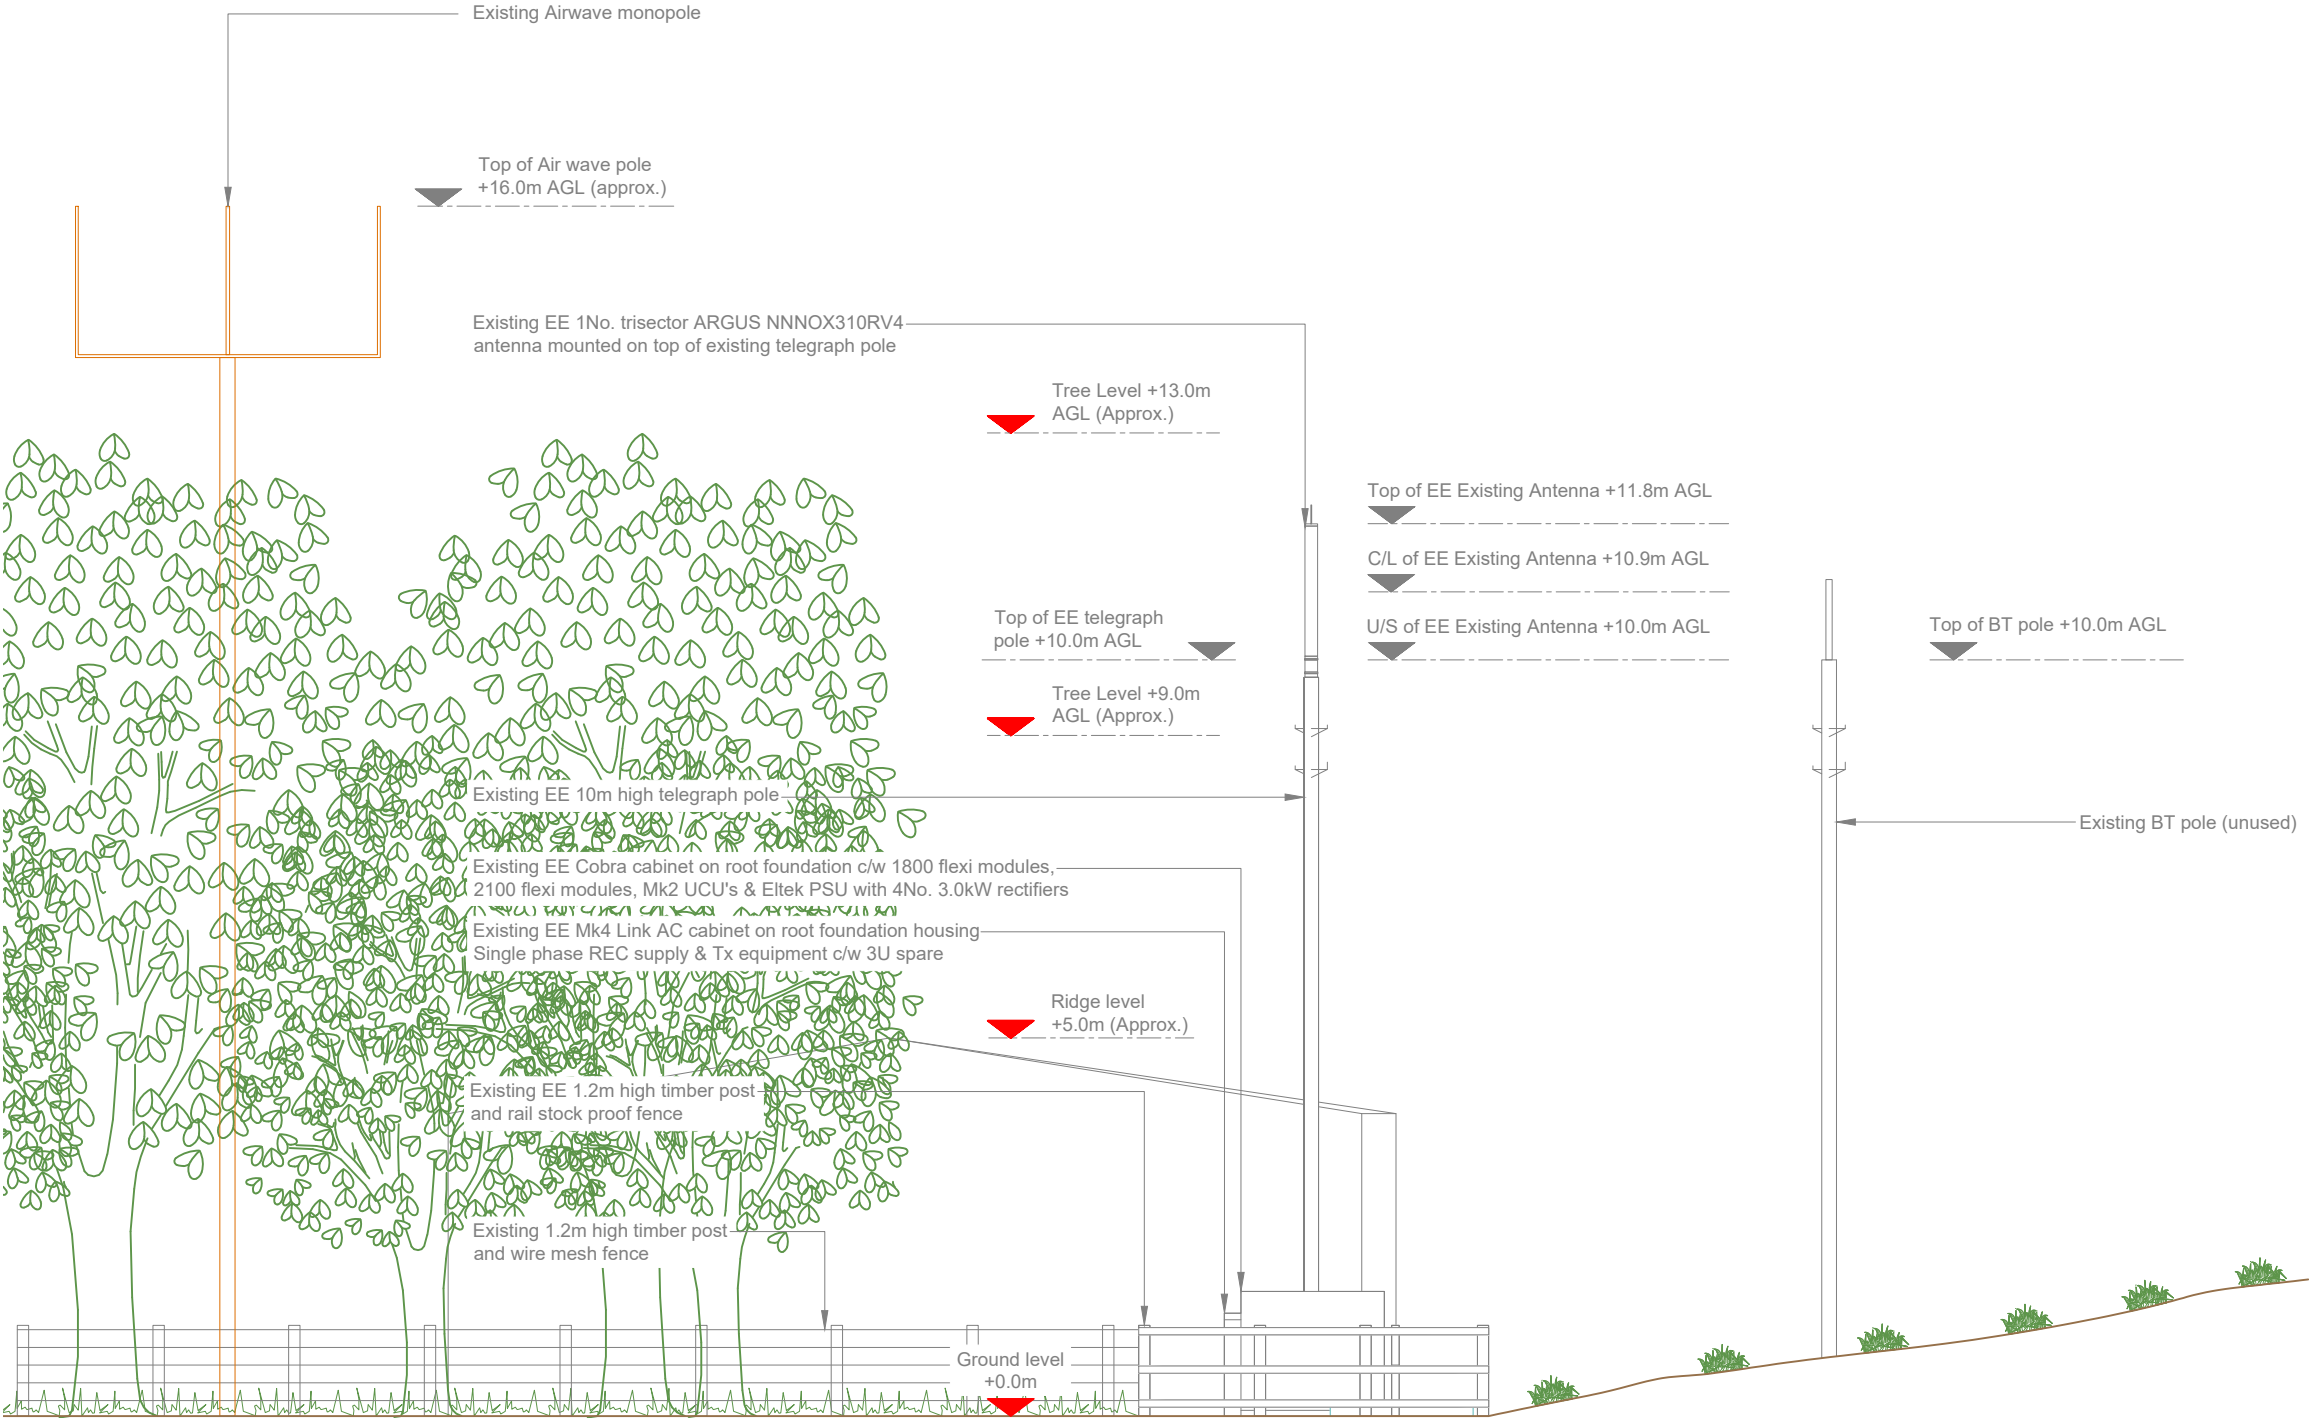

EXISTING SITE ELEVATION A

 

- NOTES:
- ALL DIMENSIONS IN MM UNLESS OTHERWISE NOTED.

Master:	MBNL / EE / H3G:	Project:	Purpose of Issue:	Issue:
M001	H3G	3UK BUY IN	GA	A
Date:	17.09.2024	Revision / Upgrade Description:		
Drawn:	SHP	First Issue		
Checked:	J. Sanchez			
Approved:	S. Gilroy			



Hutchison 3G UK Limited
Green Park, 450 Longwater Avenue
Reading, RG30 3UR
Tel: 01628 765 500
Fax: 01628 765 501

H3G Base Station Information line:
0845 6043000
Available 8am-8pm Monday to Friday



Hatfield Business Park
Hatfield
Hertfordshire
AL10 9BW

Tel: 01707 315000
Fax: 01707 319001



Mobile Broadband Network Limited
Sixth Floor, Thames Tower, Station Road, Reading, RG1 1LX

Design Consultant & Principal Contractor:



Site Name:
LP SMAITHWAITE FARM

Site ID:
1208394

Address:
SMAITHWAITE FARM
LAMPLUGH
WORKINGTON
CUMBRIA
CA14 4SH


Title:
150 EXISTING SITE ELEVATION A

Project:
MBNL - 3UK BUY IN

Purpose of Issue:
GENERAL ARRANGEMENT

EE Cell ID: 12114	MBNL Cell ID: COP023	3UK Cell ID: CA0273
----------------------	-------------------------	------------------------

Master Drawing No: 1208394_COP023_12114_CA0273_M001	Issue: A
--	-------------

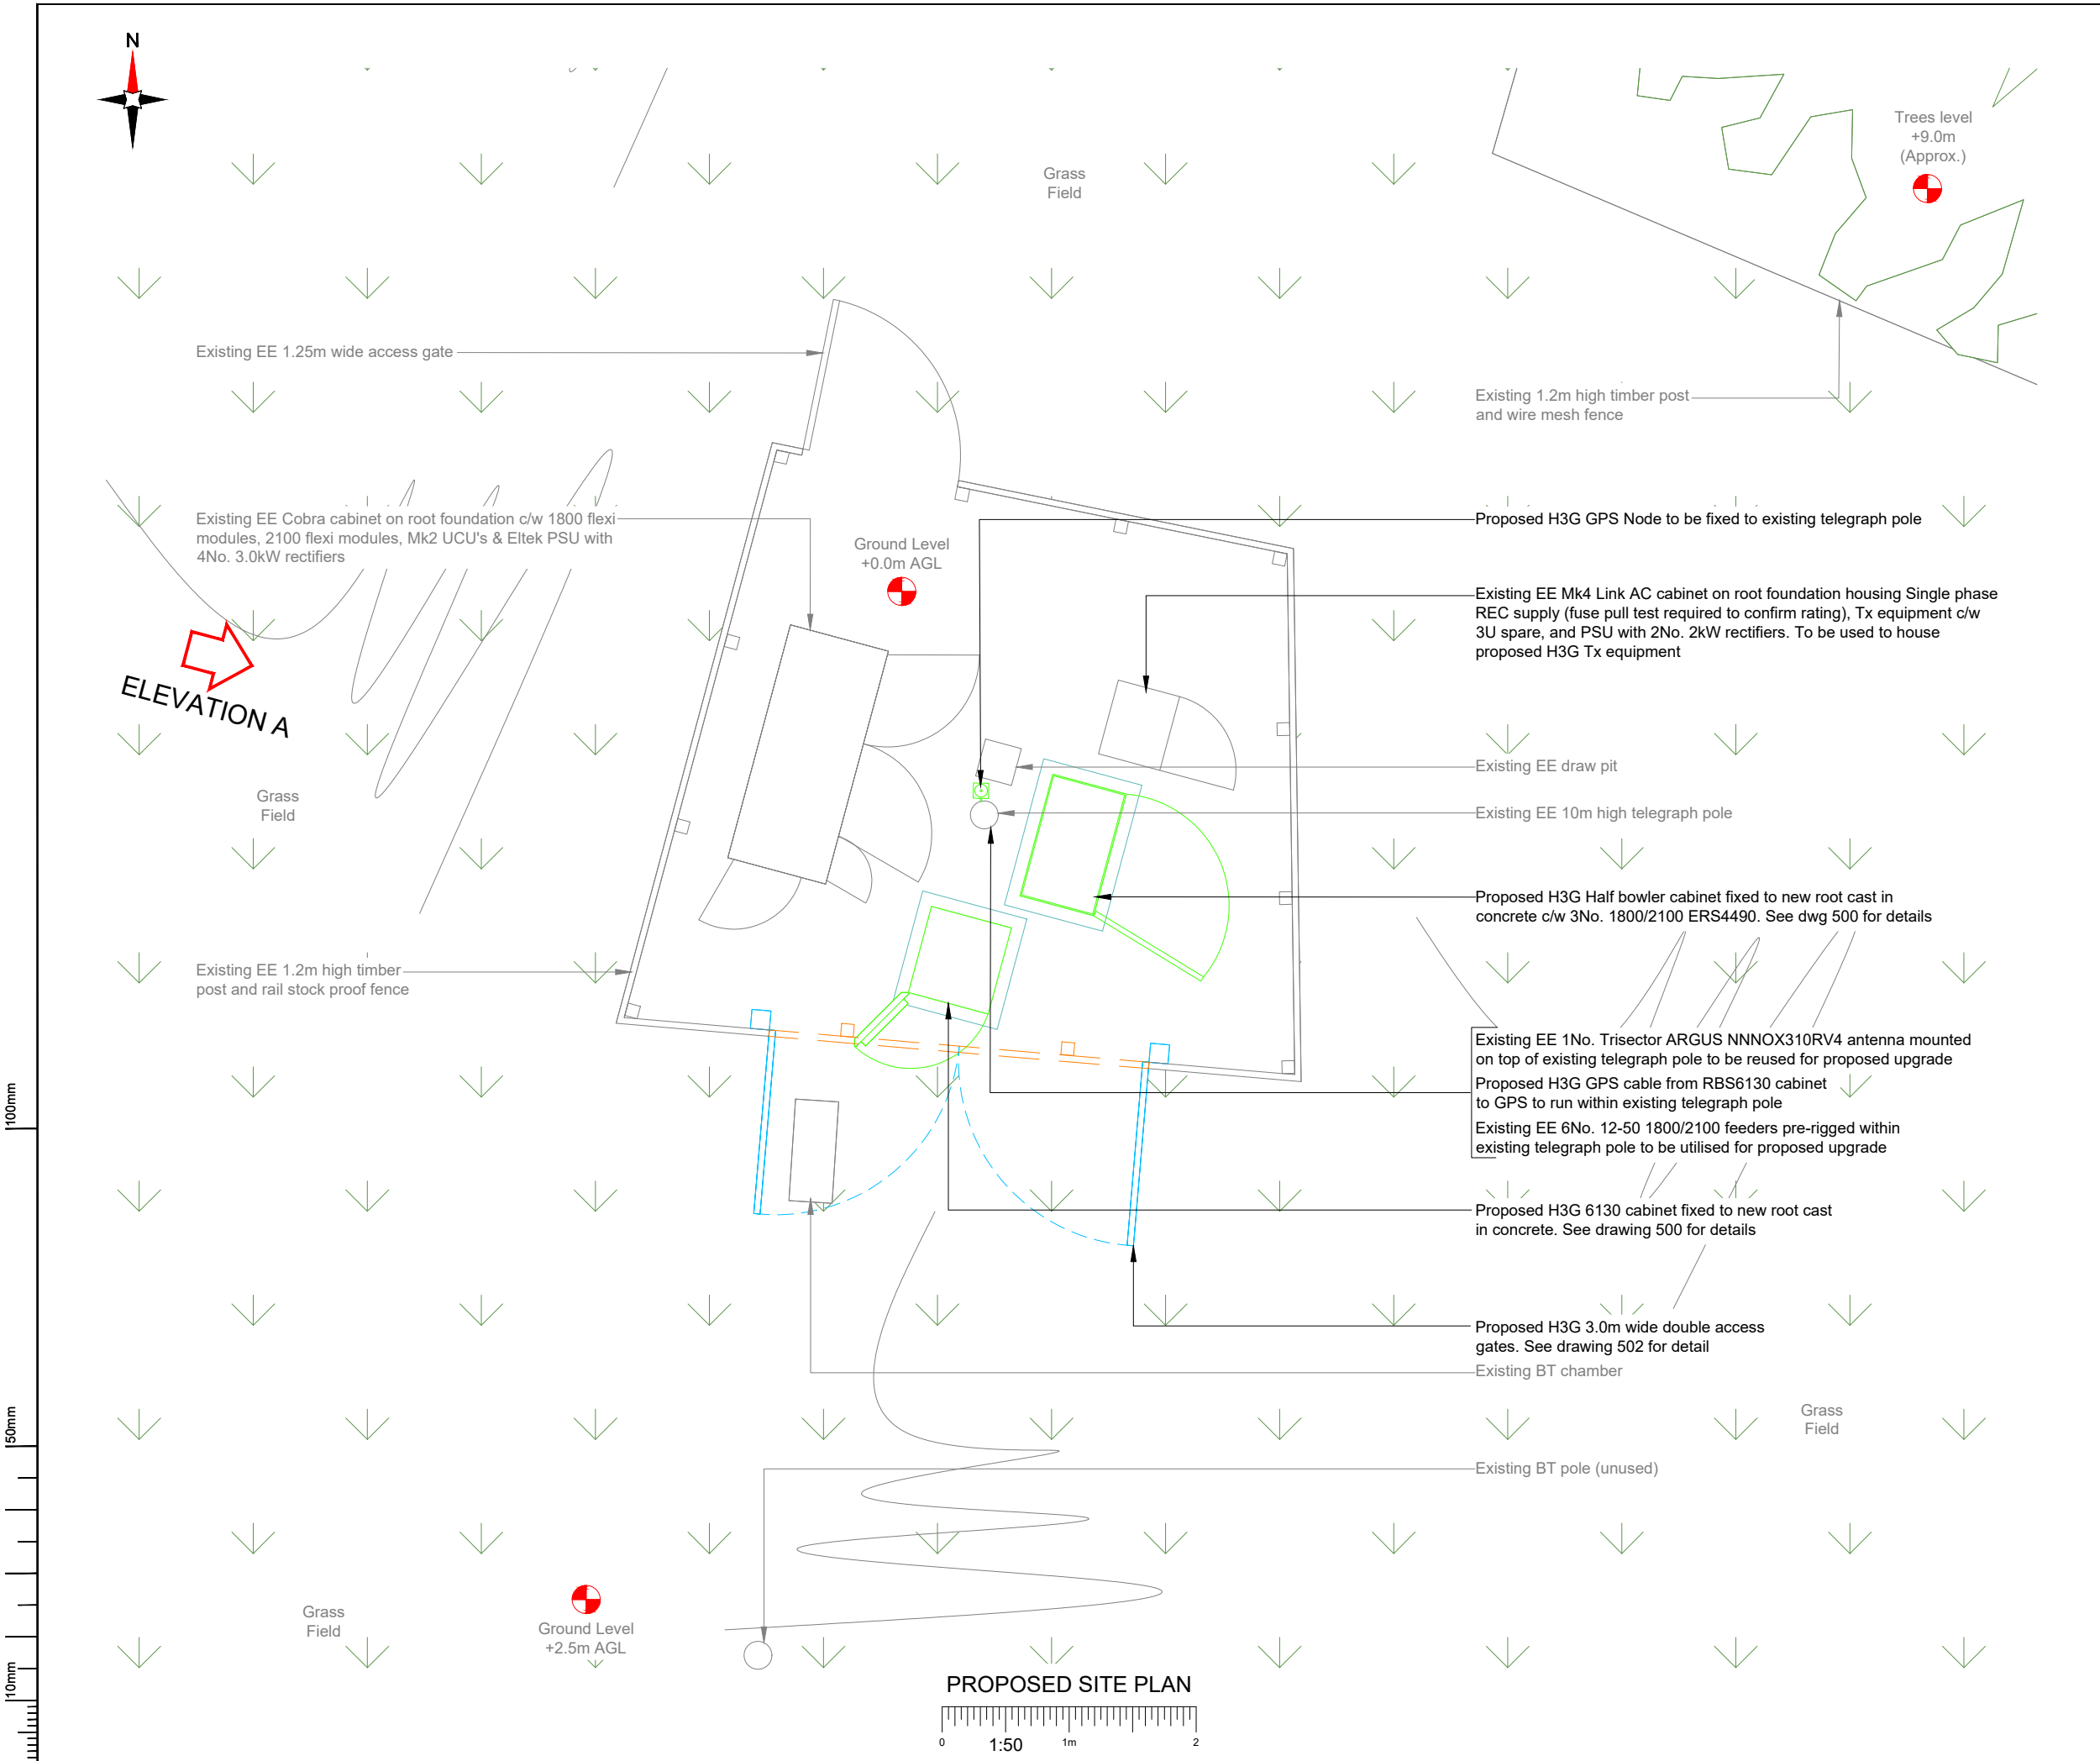
 


NOTES:

1. ALL DIMENSIONS IN MM UNLESS OTHERWISE NOTED.

Lightning Protection Note:
All Antennas and any additional extraneous steelwork involved in the site upgrade to be bonded in to existing lightning protection system. For installation notes refer to DWG No. 801

Note: All existing fibre / feeder cables to be re-used. Subject to testing. Un-used feeder cables to remain and be capped

Master:	MBNL / EE / H3G:	Project:	Purpose of Issue:	Issue:
M001	H3G	3UK BUY IN	GA	A
Date:	17.09.2024	Revision / Upgrade Description:		
Drawn:	SHP	First Issue		
Checked:	J. Sanchez			
Approved:	S. Gilroy			
				

MBNL Mobile Broadband Network Limited
Sixth Floor, Thames Tower, Station Road, Reading, RG1 1LX

Design Consultant & Principal Contractor:



Site Name: LP SMAITHWAITE FARM

Site ID: 1208394

Address: SMAITHWAITE FARM
LAMPLUGH
WORKINGTON
CUMBRIA
CA14 4SH

Title: 210 PROPOSED H3G SITE PLAN


Project: MBNL - 3UK BUY IN

Purpose of Issue: GENERAL ARRANGEMENT


EE Cell ID:	MBNL Cell ID:	3UK Cell ID:
12114	COP023	CA0273

Master Drawing No: 1208394_COP023_12114_CA0273_M001 Issue: A

100mm
50mm
10mm

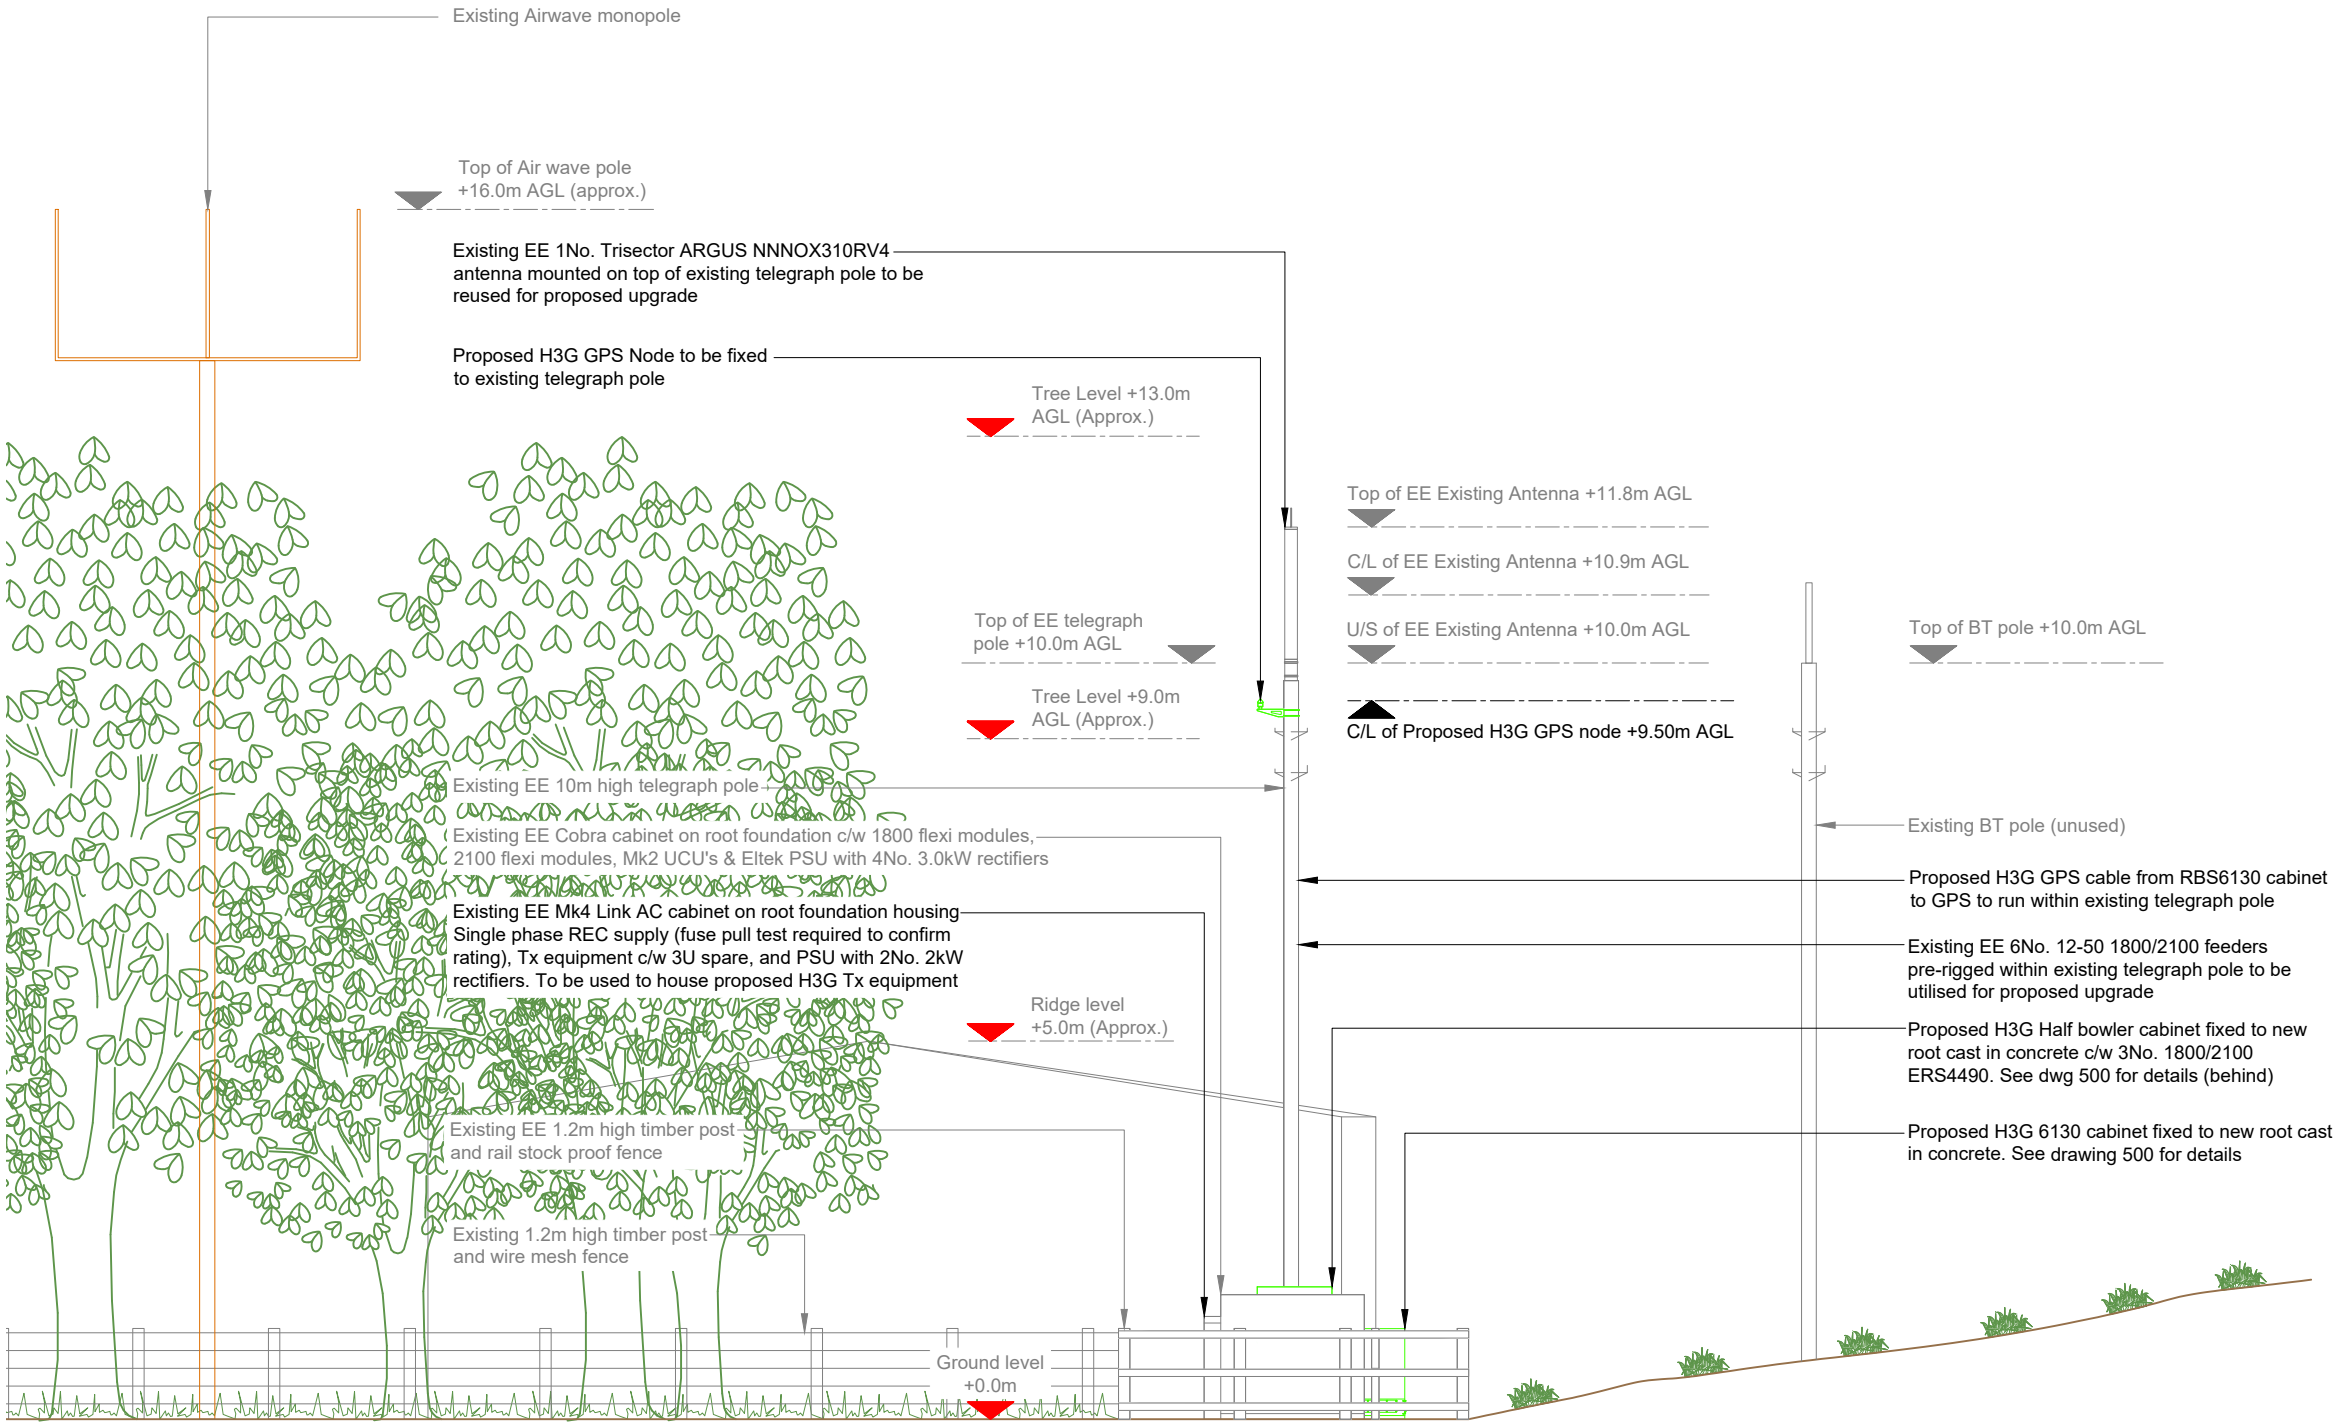

PROPOSED H3G SITE ELEVATION A

 

NOTES:

1. ALL DIMENSIONS IN MM UNLESS OTHERWISE NOTED.

Lightning Protection Note:
All Antennas and any additional extraneous steelwork involved in the site upgrade to be bonded in to existing lightning protection system. For installation notes refer to DWG No. 801

Note: All existing fibre / feeder cables to be re-used. Subject to testing. Un-used feeder cables to remain and be capped

Master:	MBNL / EE / H3G:	Project:	Purpose of Issue:	Issue:
M001	H3G	3UK BUY IN	GA	A
Date:	17.09.2024	Revision / Upgrade Description:		
Drawn:	SHP	First Issue		
Checked:	J. Sanchez			
Approved:	S. Gilroy			
				
<p>Hutchison 3G UK Limited Green Park, 450 Longwater Avenue Reading, RG30 3UR Tel: 01628 765 000 Fax: 01628 765 001</p> <p>H3G Base Station Information line: 0845 6043000 Available 8am-8pm Monday to Friday</p>		<p>Hatfield Business Park Hatfield Hertfordshire AL10 9BW</p> <p>Tel: 01707 315000 Fax: 01707 319001</p>		
		Mobile Broadband Network Limited Sixth Floor, Thames Tower, Station Road, Reading, RG1 1LX		
Design Consultant & Principal Contractor:				
				
Site Name:				
LP SMAITHWAITE FARM				
Site ID:				
1208394				
Address:				
SMAITHWAITE FARM LAMPLUGH WORKINGTON CUMBRIA CA14 4SH				
Title:				
260 PROPOSED H3G SITE ELEVATION A				
Project:				
MBNL - 3UK BUY IN				
Purpose of Issue:				
GENERAL ARRANGEMENT				
EE Cell ID:		MBNL Cell ID:		3UK Cell ID:
12114		COP023		CA0273
Master Drawing No:				Issue:
1208394_COP023_12114_CA0273_M001				A