



Block Plan

Scale 1:500

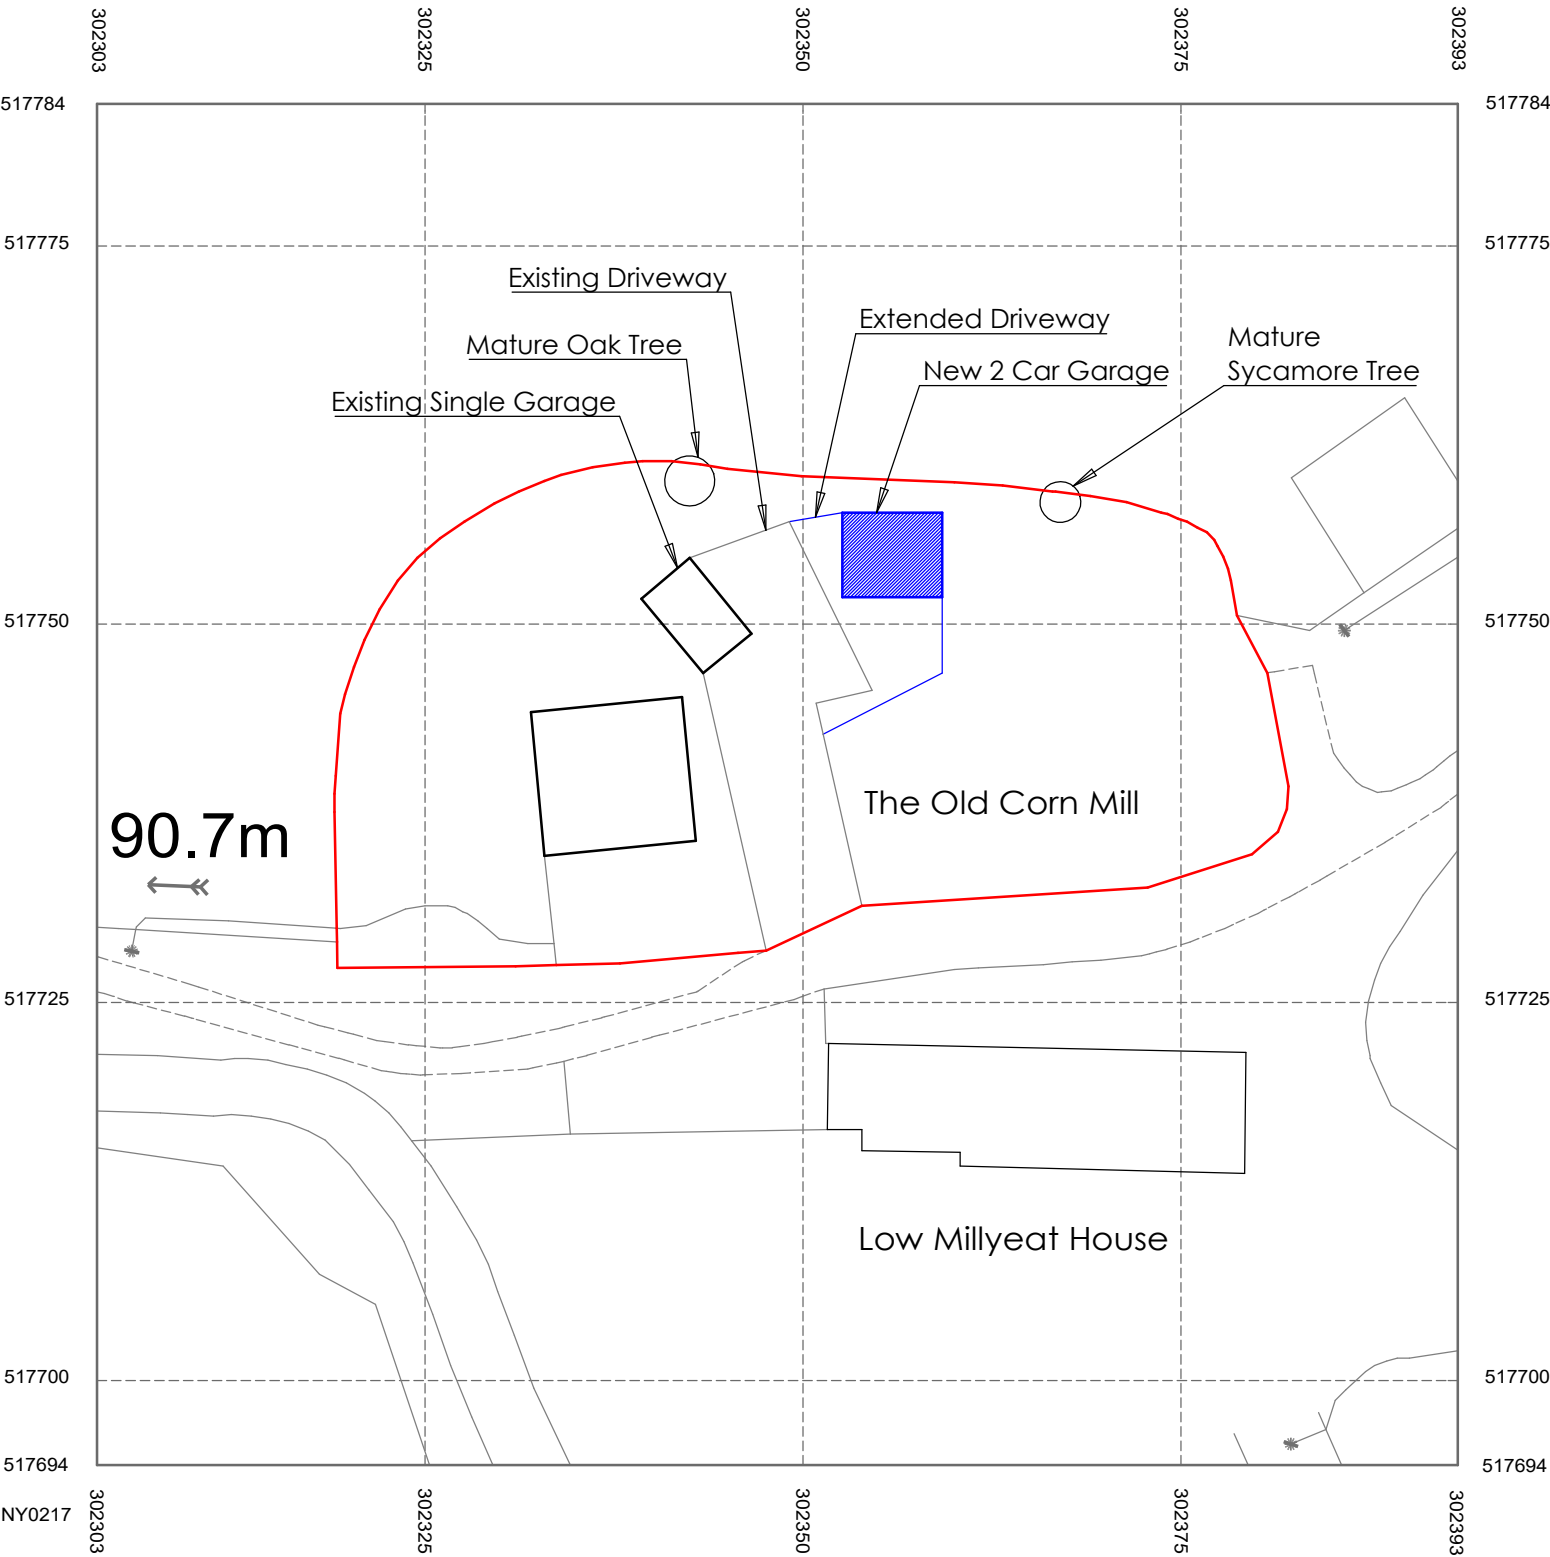

Location Plan


Scale 1:1250

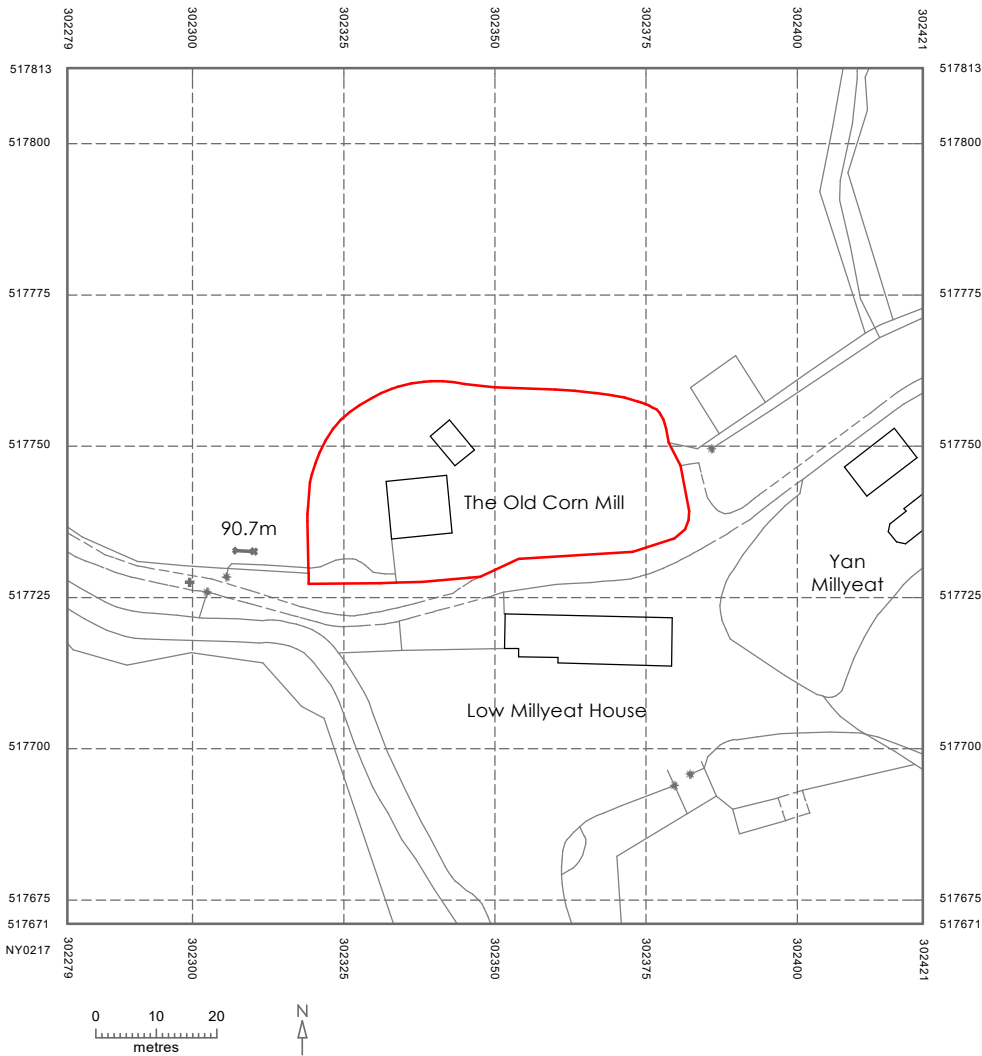

Site Address	The Old Corn Mill, Frizington, CA26 3TG		
Description	Detached Double Garage		
Date	15/12/24	Sheet	1 OF 3
Revision	A	Sheet Size	A3

Proposed Floor Plan

Scale 1:30

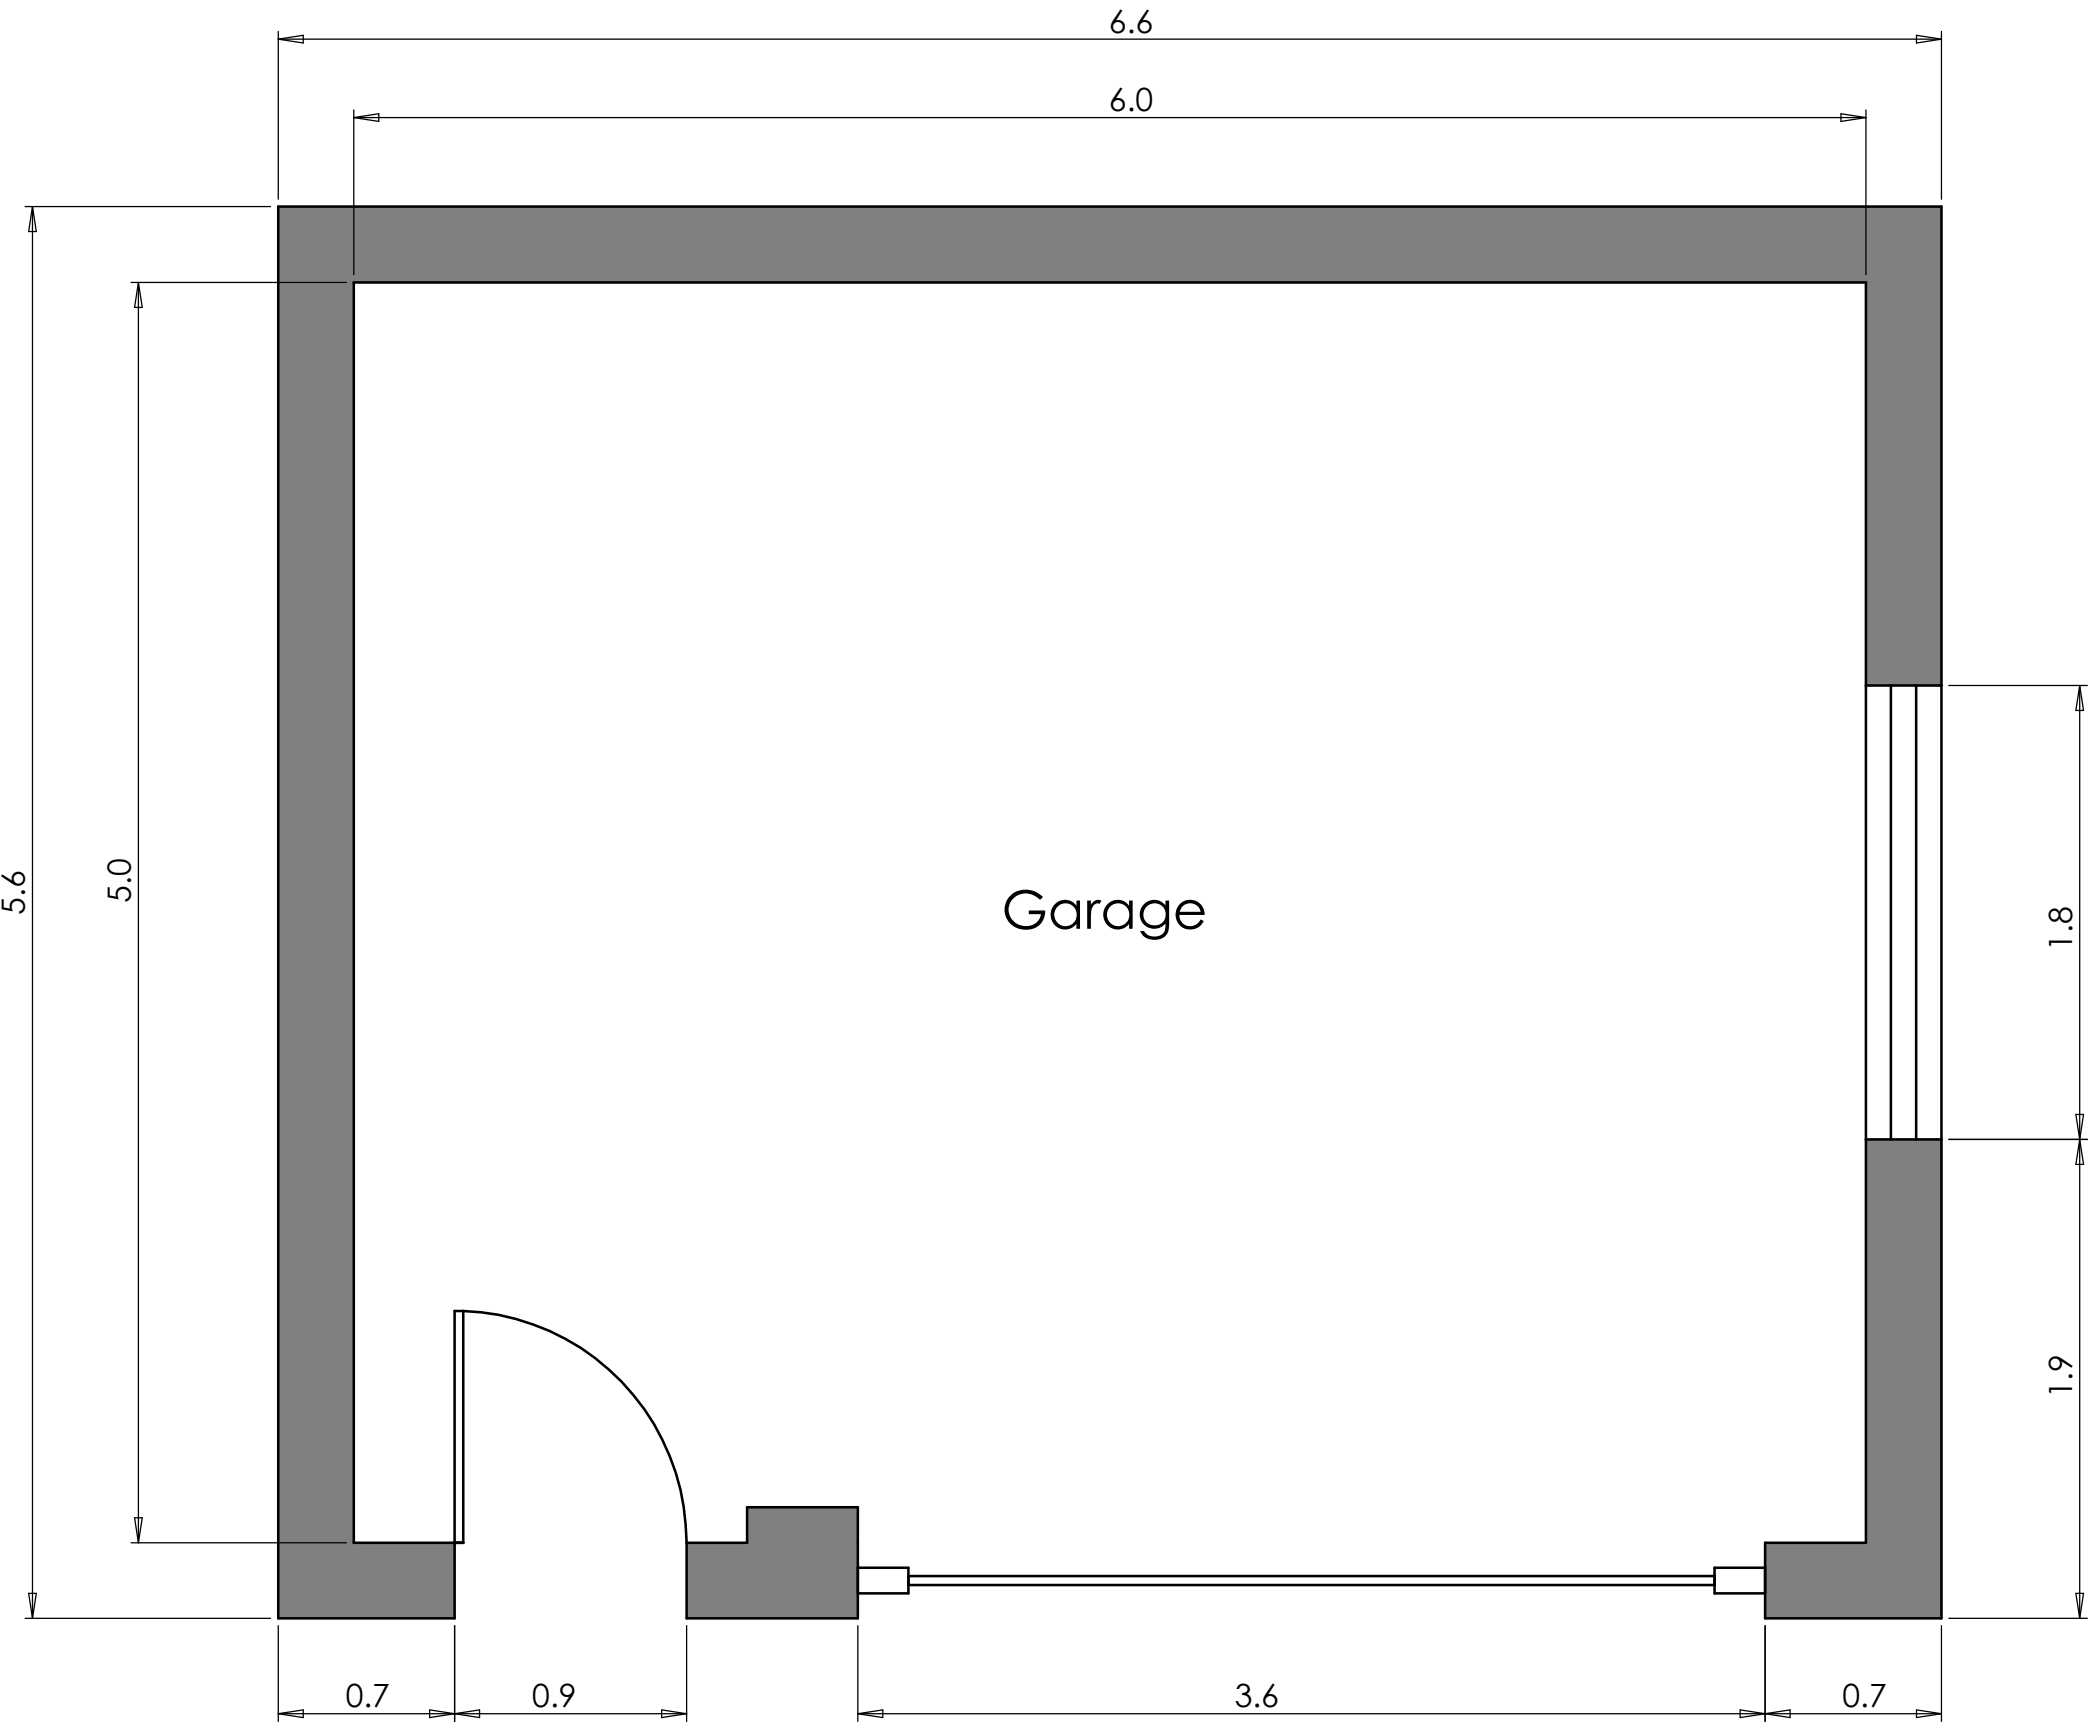


Site Address	The Old Corn Mill, Frizington, CA26 3TG		
Description	Detached Double Garage		
Date	15/12/24	Sheet	2 OF 3
Revision	A	Sheet Size	A3


Proposed Elevations

Southern Elevation


Scale 1:50

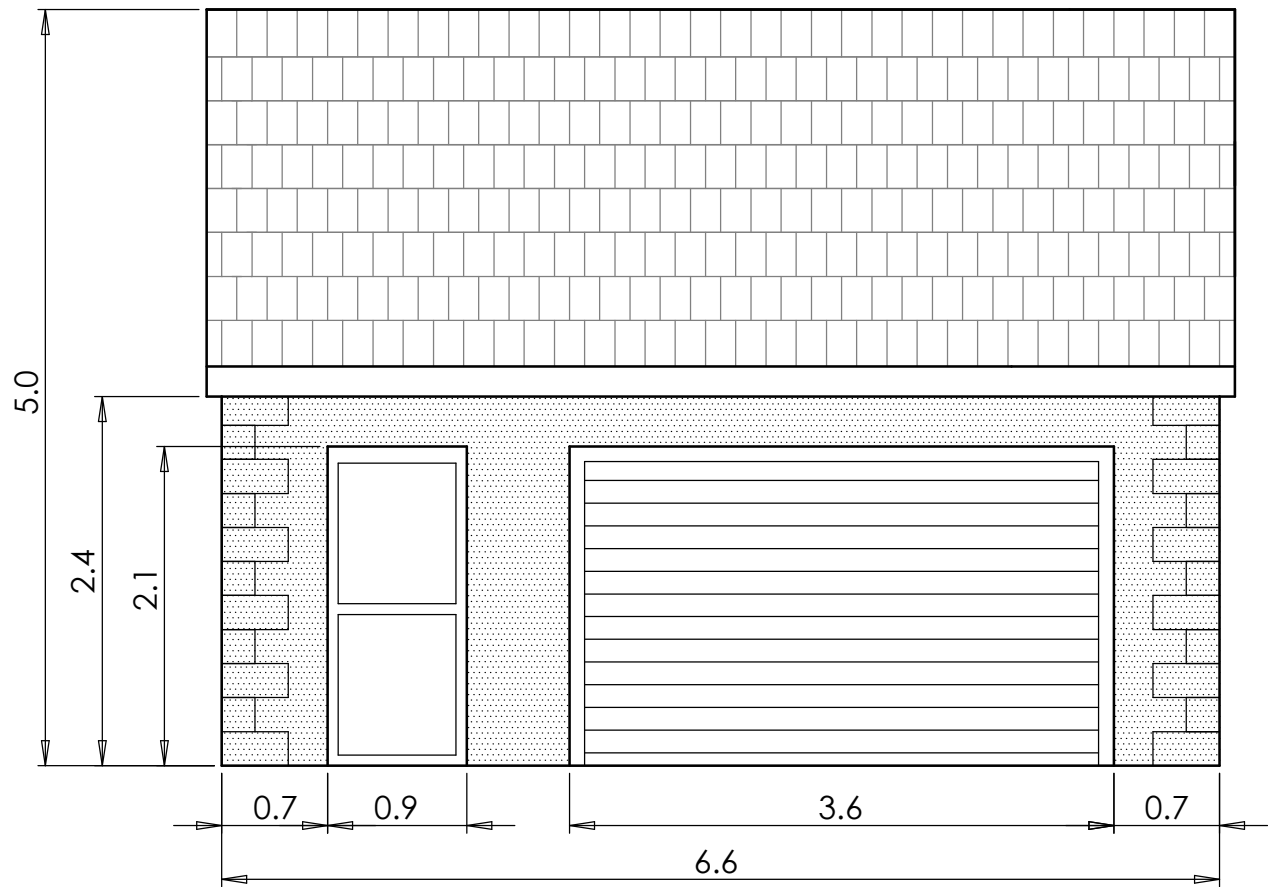


Eastern Elevation

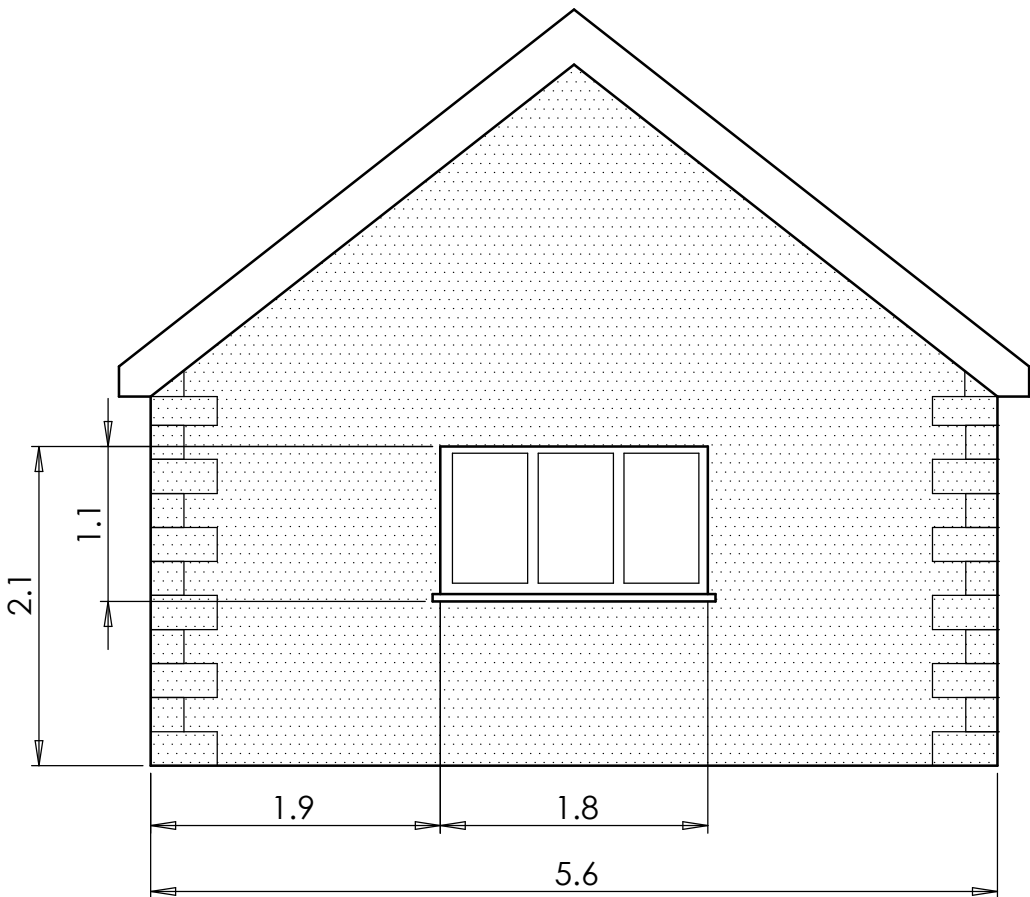

Northern Elevation

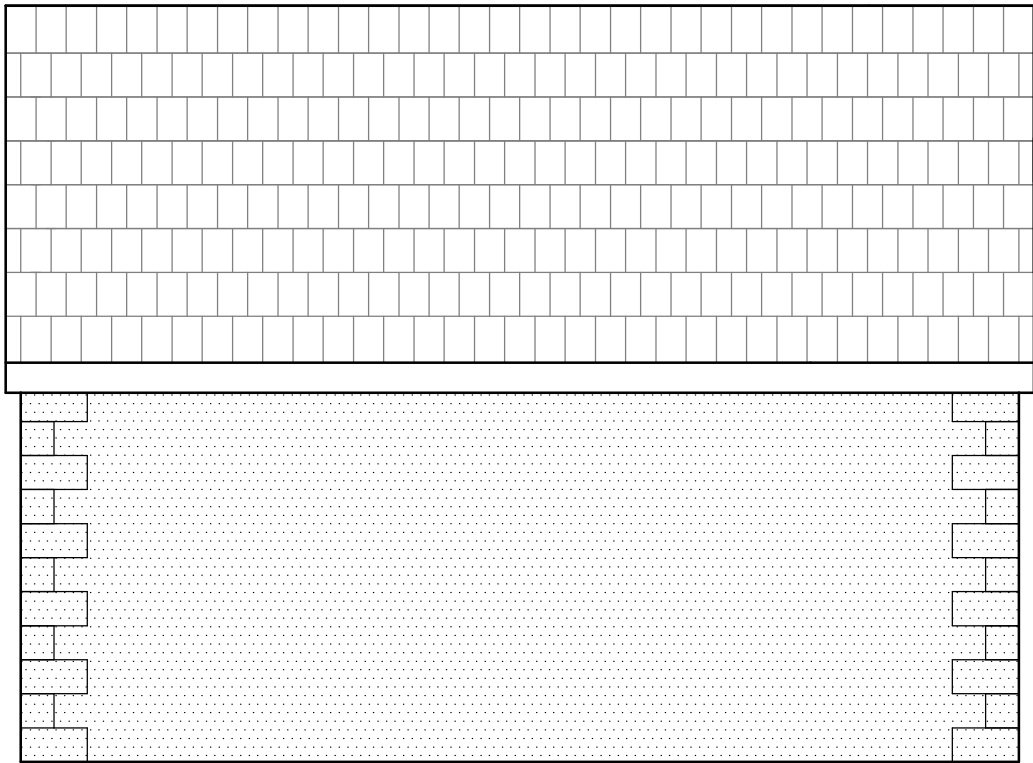

Western Elevation

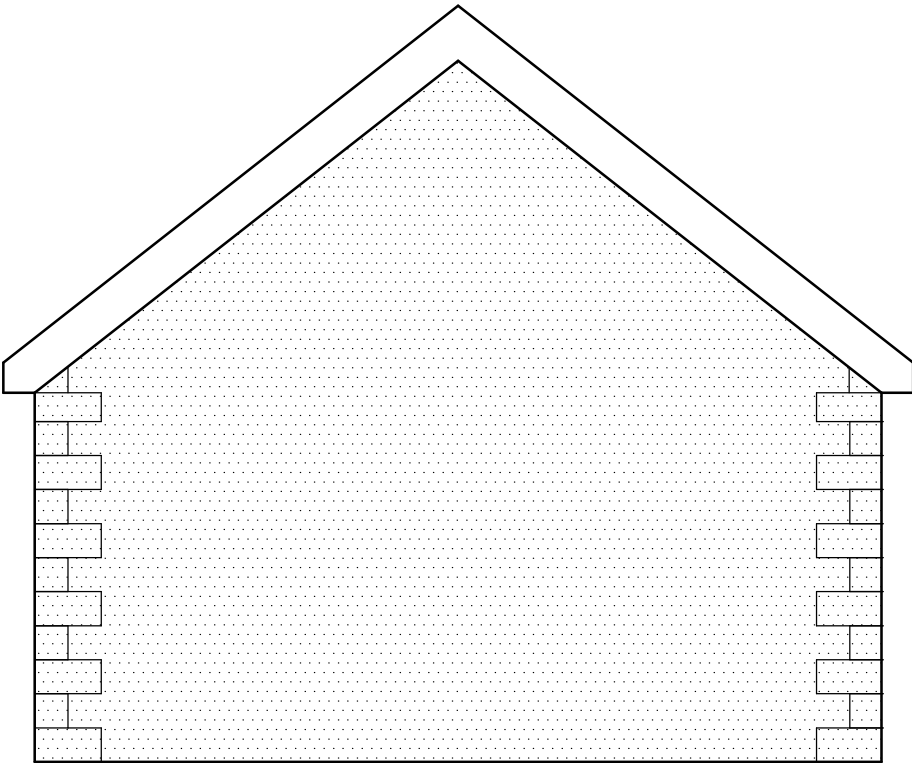

Materials:
Walls: Render painted to match existing buildings
Roof: Slate to match existing with UVPC fascia and soffit
Window: UVPC
Pedestrian Door: UVPC
Garage Door: Roller Door

Site Address	The Old Corn Mill, Frizington, CA26 3TG		
Description	Detatched Double Garage		
Date	15/12/24	Sheet	3 OF 3
Revision	A	Sheet Size	A3