



NOTES
THIS DRAWING IS FOR PLANNING USE ONLY,
STRUCTURE AND BUILDING CONTROL
APPROVAL IS REQUIRED BEFORE
COMMENCEMENT OF ANY BUILDING
WORKS.DO NOT REPRODUCE THIS
DRAWING WITHOUT PERMISSION, THIS
DRAWING IS SUBJECT TO COPYRIGHT .

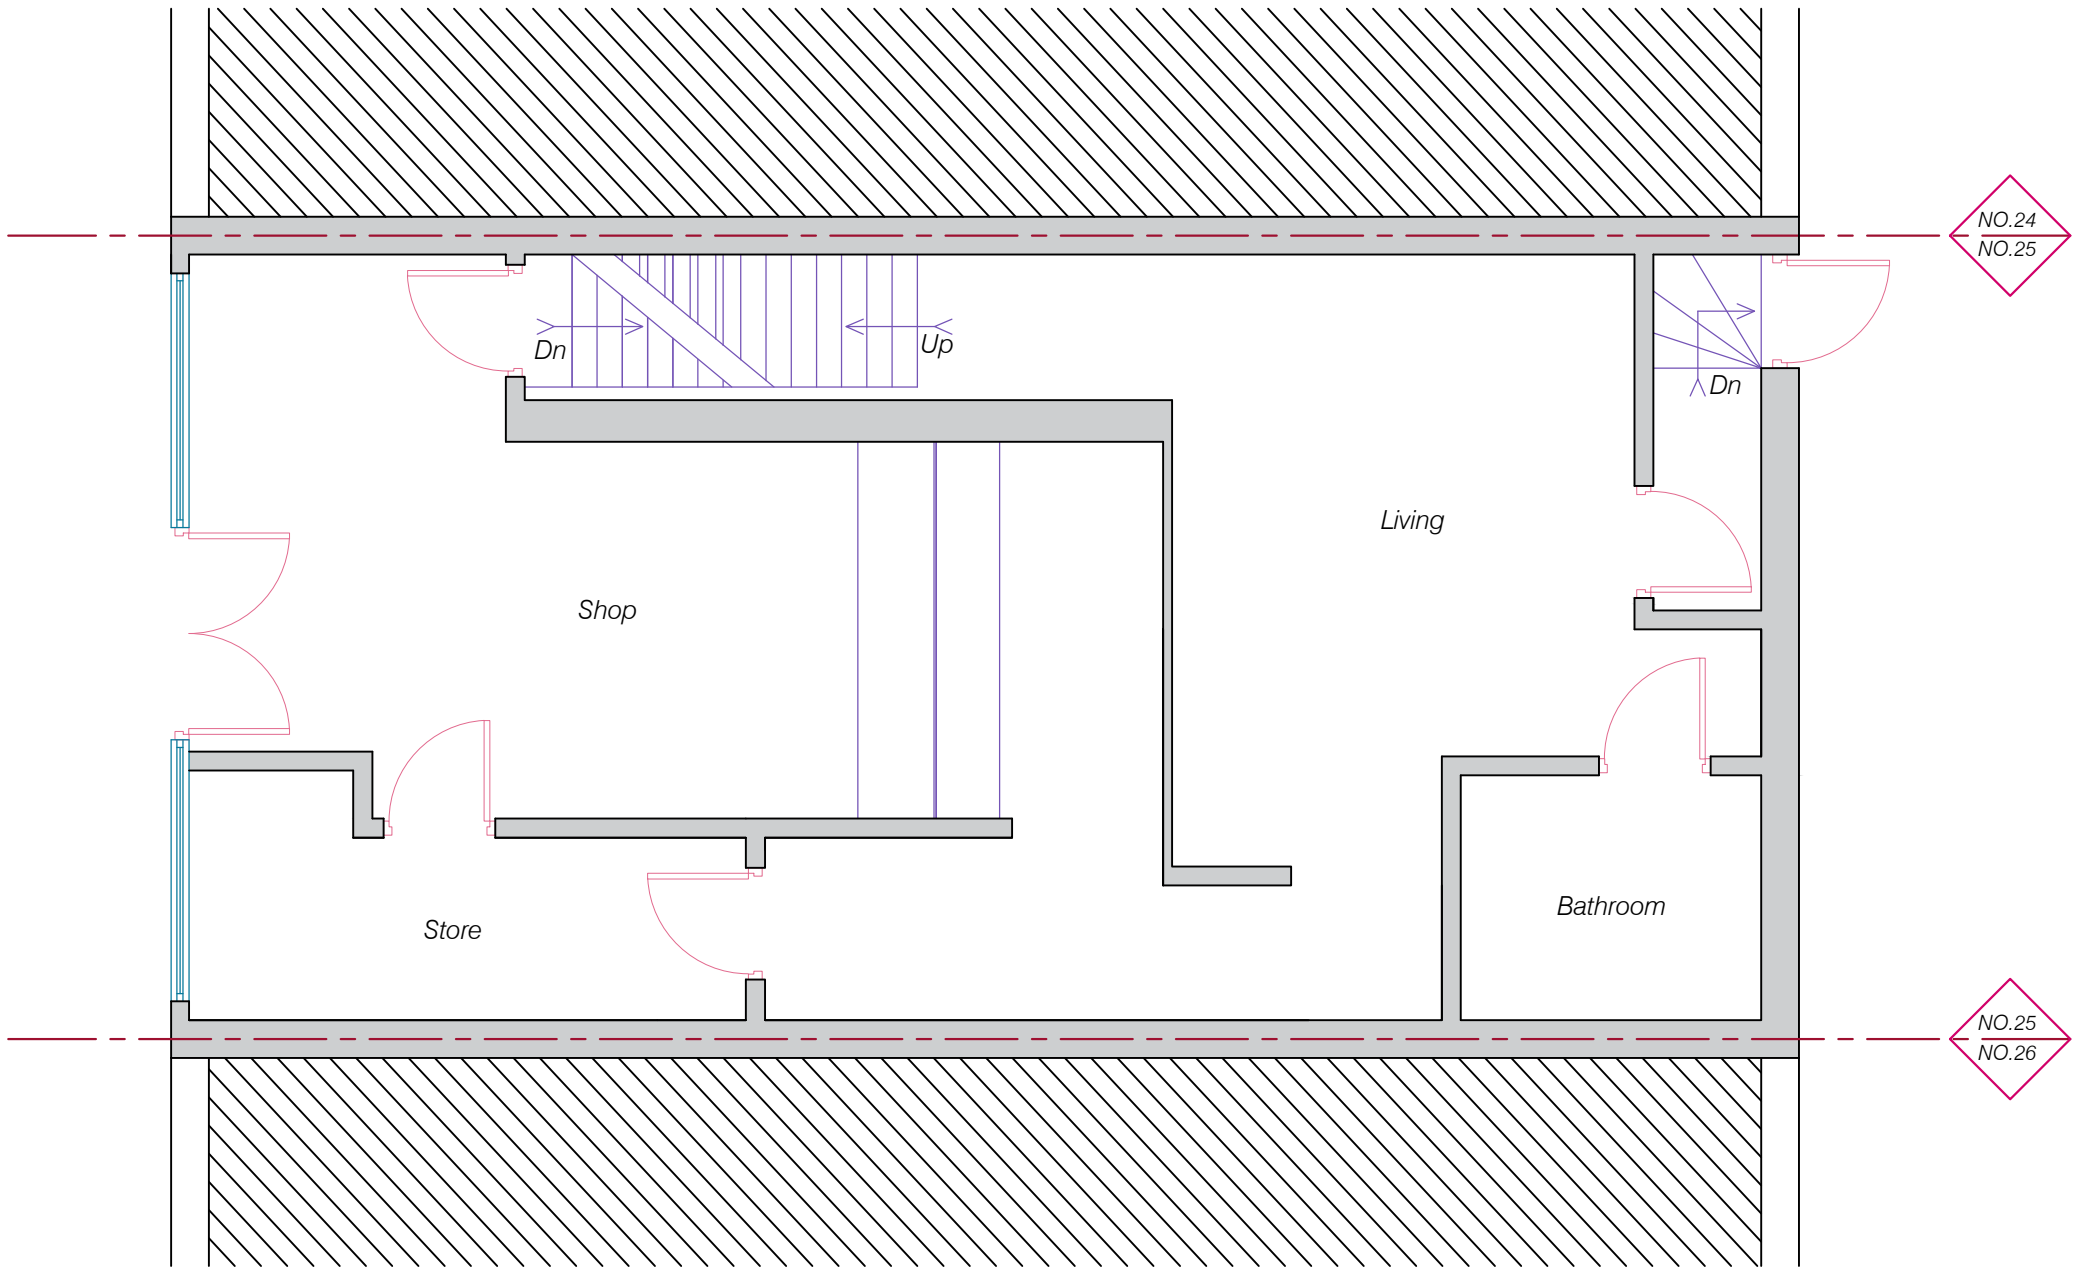


EXISTING GROUND FLOOR PLAN

 

Issue	Notes	Drawn	Date
<div>Express Plans</div> <div>Suite 12, 29 Belmont Road, Uxbrdge, UB8 1QS Tel: 07375 455206 Email: info@expressplans.co.uk</div> <div>Client</div> <div>Mr. THE HILL FREEDOM TRUST 25 KING STREET, CA28 7JN</div> <div>Drawing Title</div> <div>EXISTING GROUND FLOOR PLAN</div> <div><div>Scale1:50</div><div>Date23/10/21</div><div>CheckedAZ</div><div>Drawn ByAZ</div></div> <div><div>Drawing Number</div><div>D01</div><div>Revision</div></div>			

NOTES
THIS DRAWING IS FOR PLANNING USE ONLY,
STRUCTURE AND BUILDING CONTROL
APPROVAL IS REQUIRED BEFORE
COMMENCEMENT OF ANY BUILDING
WORKS.DO NOT REPRODUCE THIS
DRAWING WITHOUT PERMISSION, THIS
DRAWING IS SUBJECT TO COPYRIGHT .

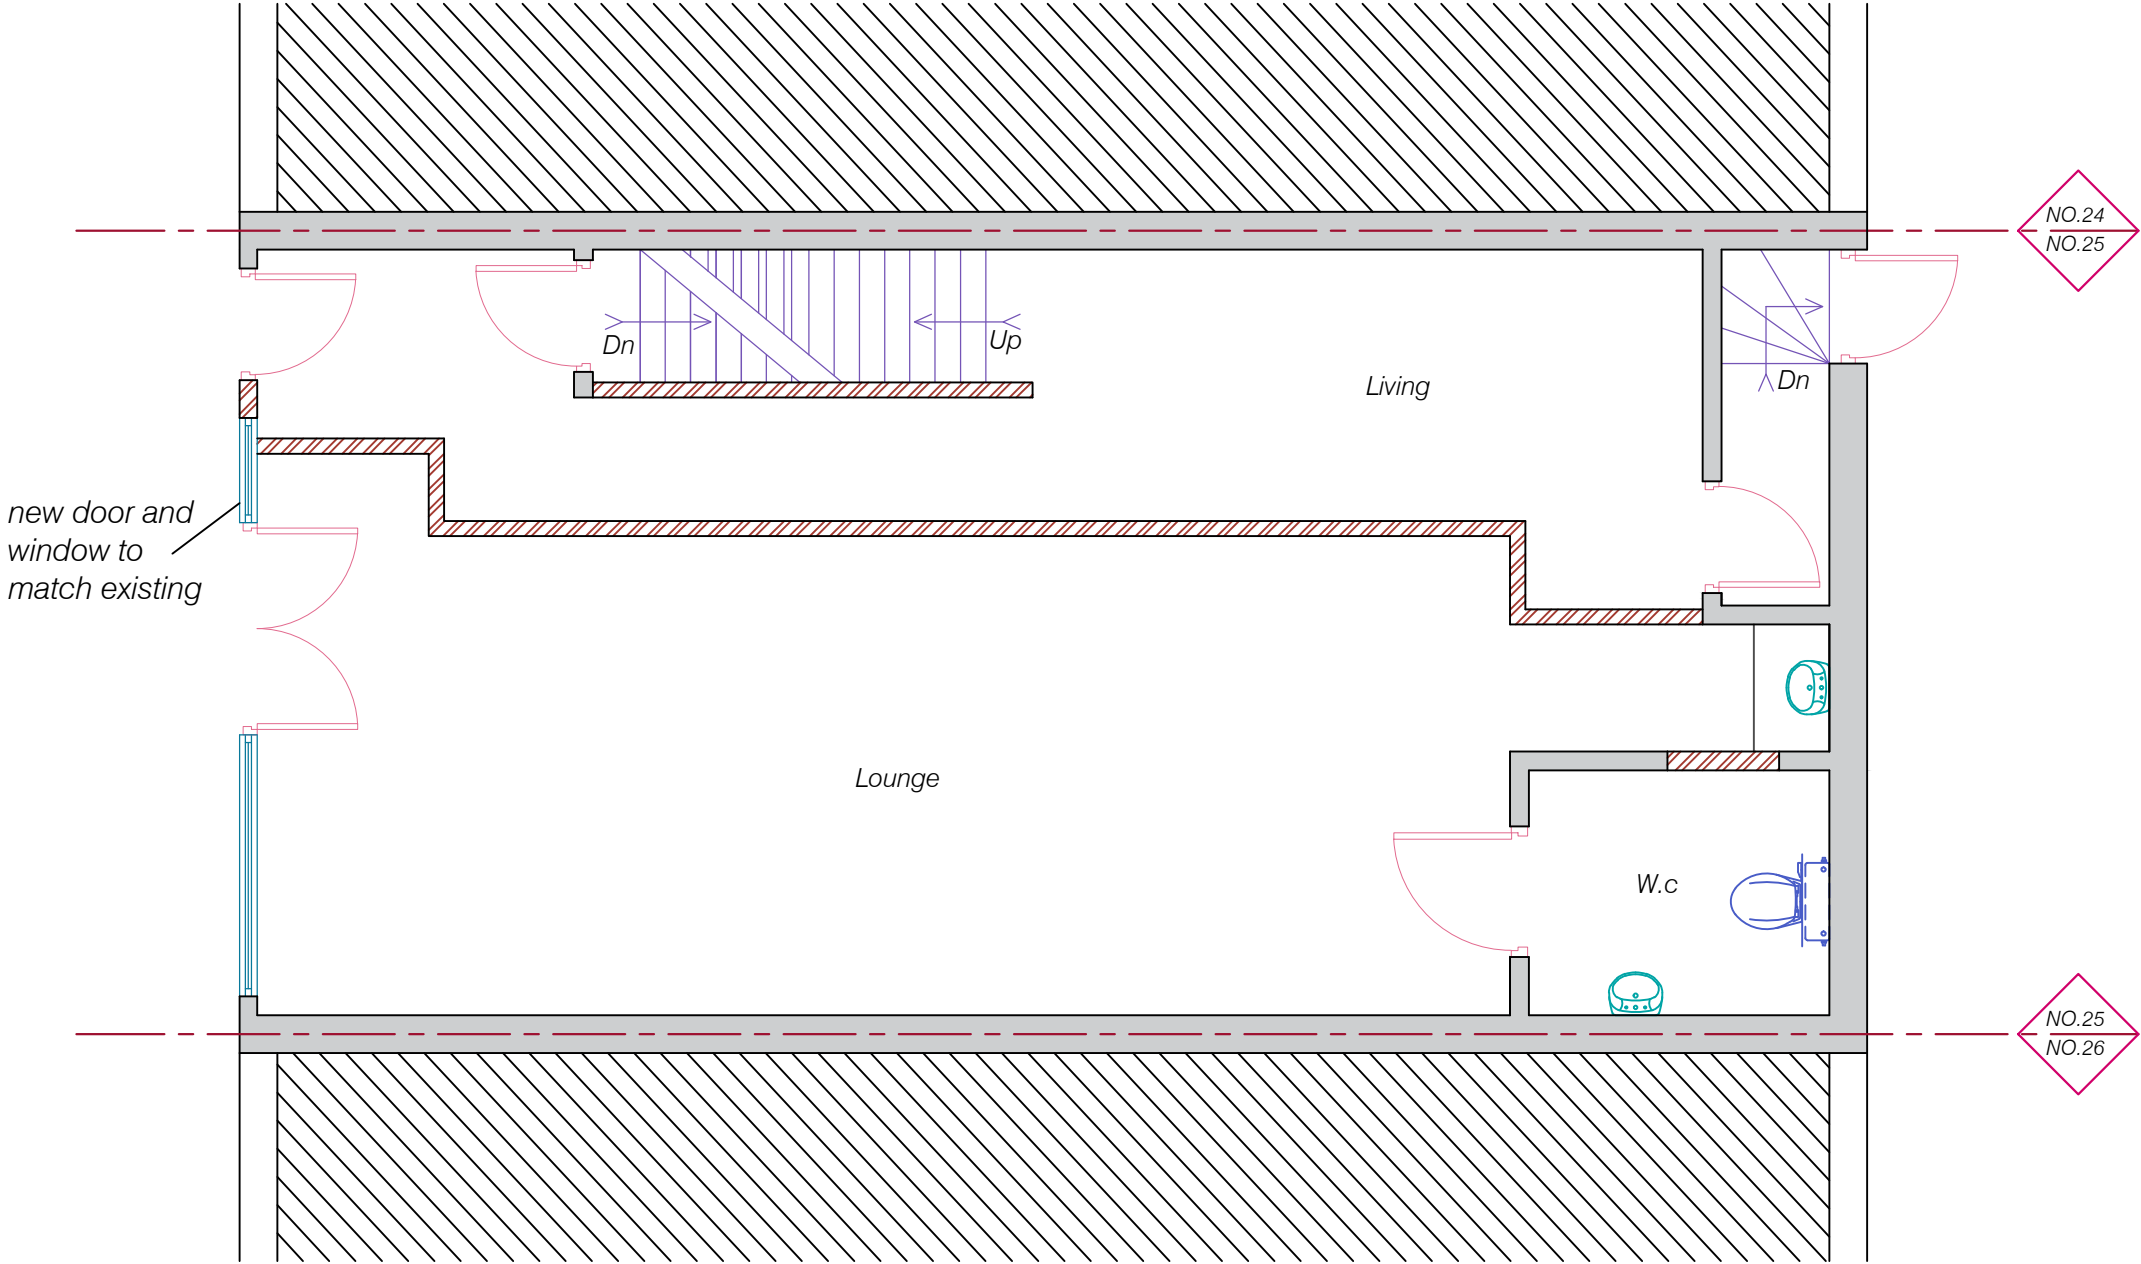


PROPOSED GROUND FLOOR PLAN



Issue	Notes	Drawn	Date																
<div>Express Plans</div> <div>Suite 12, 29 Belmont Road, Uxbrdge, UB8 1QS Tel: 07375 455206 Email: info@expressplans.co.uk</div> <div>Client</div> <div>Mr. THE HILL FREEDOM TRUST 25 KING STREET, CA28 7JN</div> <div>Drawing Title</div> <div>PROPOSED GROUND FLOOR PLAN</div> <tr><td>Scale</td><td>Date</td><td>Checked</td><td>Drawn By</td></tr> <tr><td>1:50</td><td>23/10/21</td><td>AZ</td><td>AZ</td></tr> <tr><td colspan="3">Drawing Number</td><td>Revision</td></tr> <tr><td colspan="3">D02</td><td></td></tr>				Scale	Date	Checked	Drawn By	1:50	23/10/21	AZ	AZ	Drawing Number			Revision	D02			
Scale	Date	Checked	Drawn By																
1:50	23/10/21	AZ	AZ																
Drawing Number			Revision																
D02																			

NOTES
THIS DRAWING IS FOR PLANNING USE ONLY,
STRUCTURE AND BUILDING CONTROL
APPROVAL IS REQUIRED BEFORE
COMMENCEMENT OF ANY BUILDING
WORKS.DO NOT REPRODUCE THIS
DRAWING WITHOUT PERMISSION, THIS
DRAWING IS SUBJECT TO COPYRIGHT .

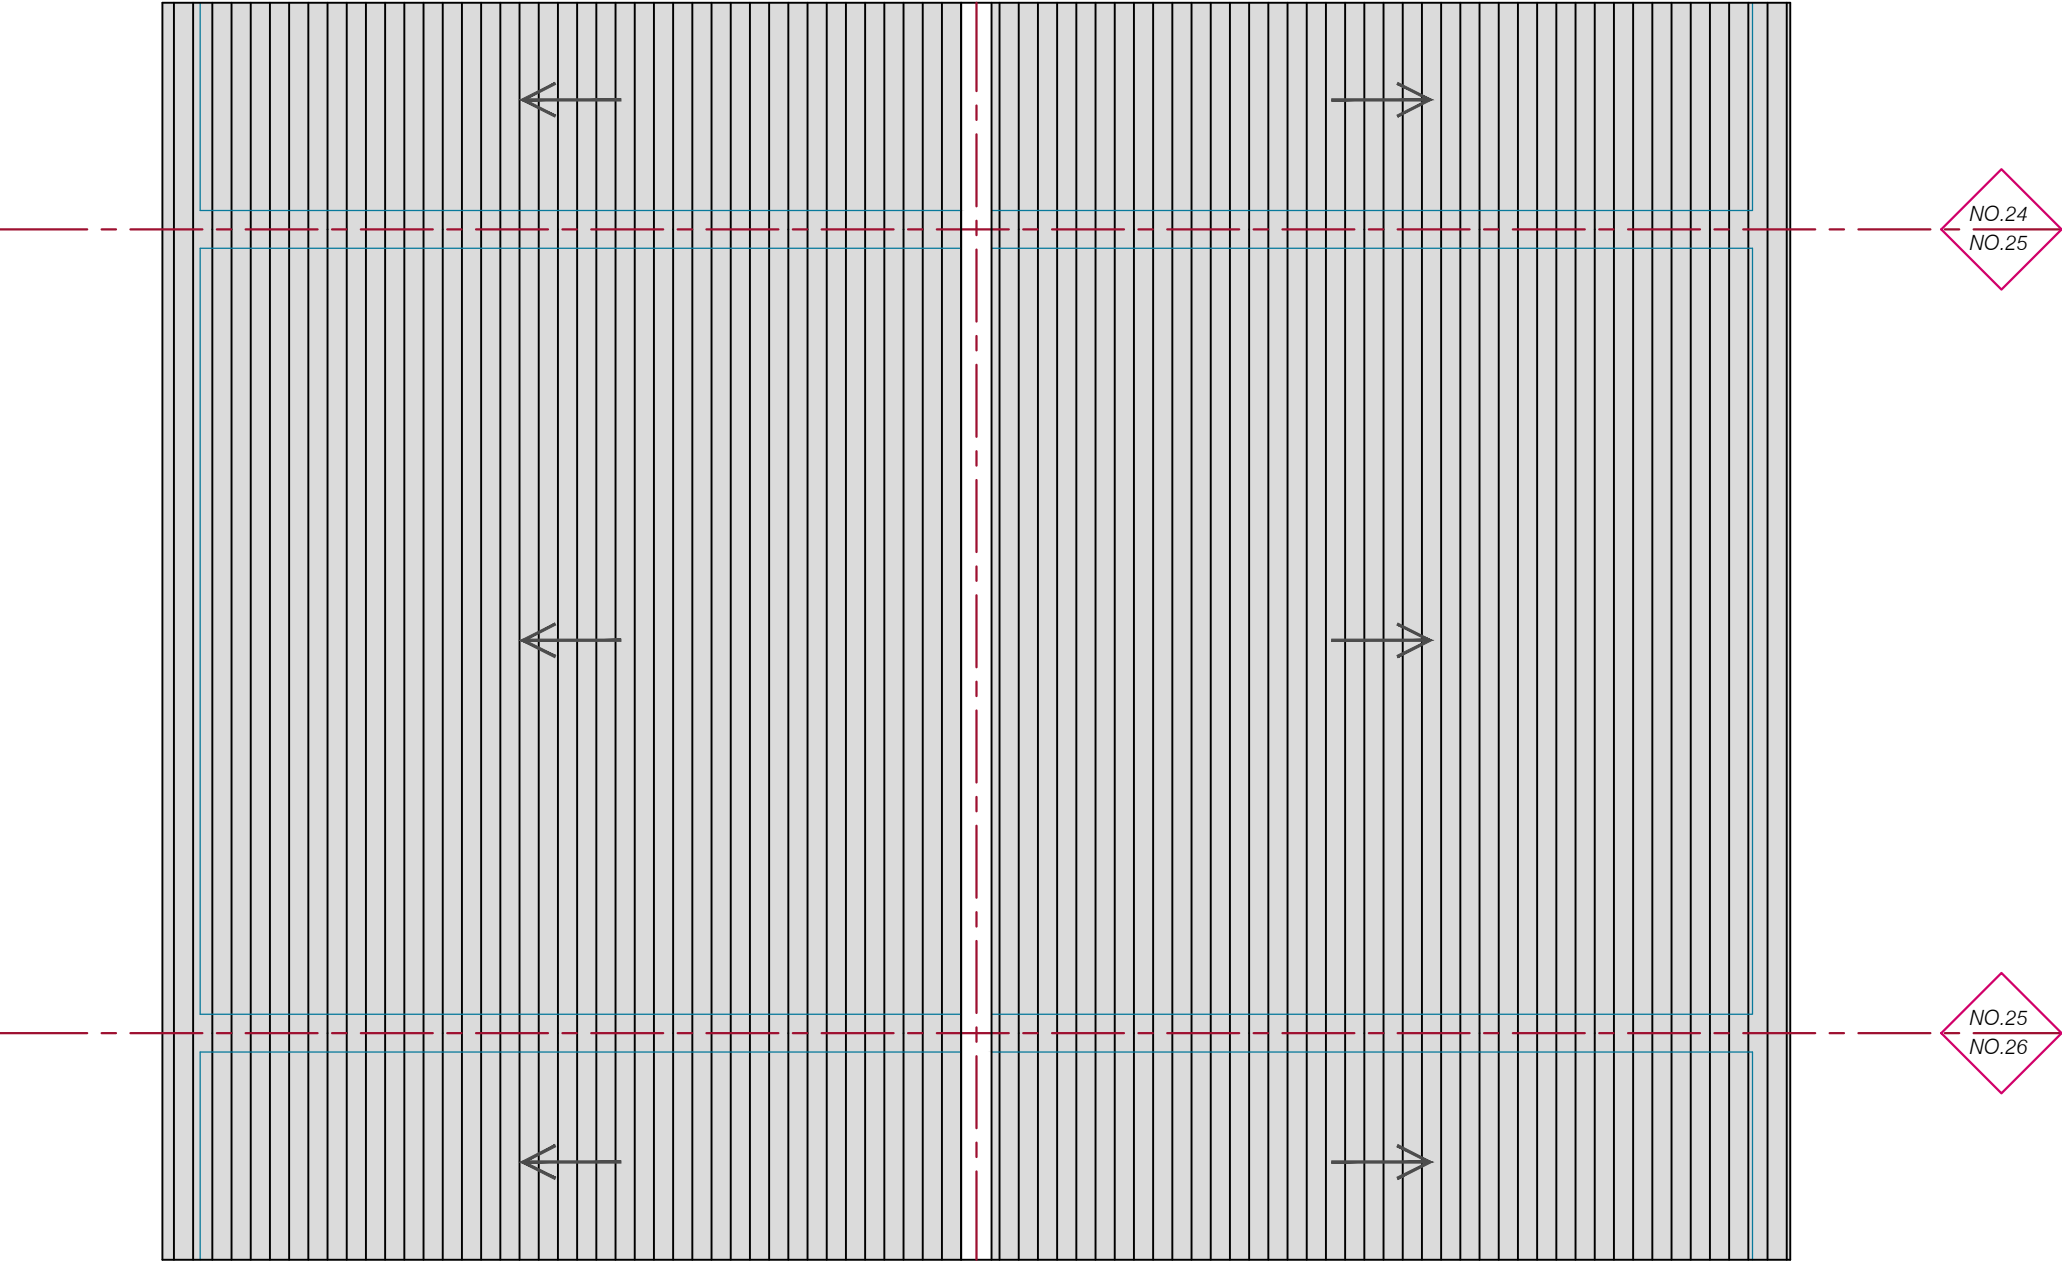


AS EXISTING AS PROPOSED ROOF PLAN





Issue	Notes	Drawn	Date
<p>Express Plans</p> <p>Suite 12, 29 Belmont Road, Uxbrdge, UB8 1QS Tel: 07375 455206 Email: info@expressplans.co.uk</p> <p>Client</p> <p>Mr. THE HILL FREEDOM TRUST 25 KING STREET, CA28 7JN</p> <p>Drawing Title</p> <p>AS EXISTING AS PROPOSED ROOF PLAN</p>			
Scale	Date	Checked	Drawn By
1:50	23/10/21	AZ	AZ
Drawing Number			Revision
D03			

NOTES
THIS DRAWING IS FOR PLANNING USE ONLY,
STRUCTURE AND BUILDING CONTROL
APPROVAL IS REQUIRED BEFORE
COMMENCEMENT OF ANY BUILDING
WORKS.DO NOT REPRODUCE THIS
DRAWING WITHOUT PERMISSION, THIS
DRAWING IS SUBJECT TO COPYRIGHT .


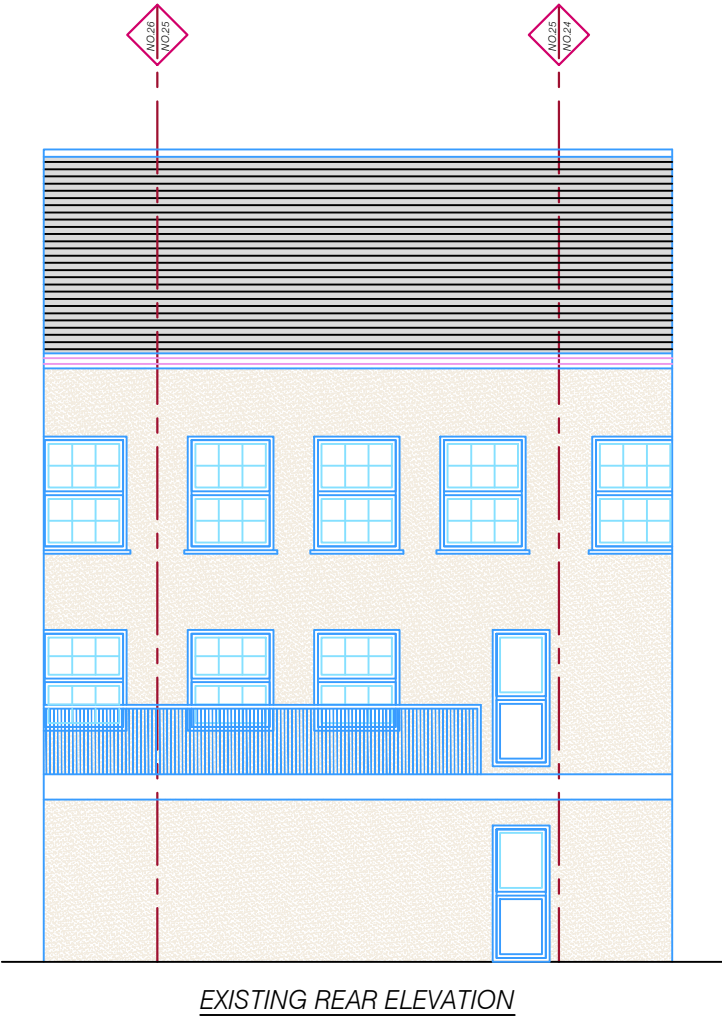


Issue	Notes	Drawn	Date																
<div>Express Plans</div> <div>Suite 12, 29 Belmont Road, Uxbrdge, UB8 1QS Tel: 07375 455206 Email: info@expressplans.co.uk</div> <div>Client</div> <div>Mr. THE HILL FREEDOM TRUST 25 KING STREET, CA28 7JN</div> <div>Drawing Title</div> <div>EXISTING ELEVATIONS</div> <tr><td>Scale</td><td>Date</td><td>Checked</td><td>Drawn By</td></tr> <tr><td>1:100</td><td>23/10/21</td><td>AZ</td><td>AZ</td></tr> <tr><td colspan="3">Drawing Number</td><td>Revision</td></tr> <tr><td colspan="3">D04</td><td></td></tr>				Scale	Date	Checked	Drawn By	1:100	23/10/21	AZ	AZ	Drawing Number			Revision	D04			
Scale	Date	Checked	Drawn By																
1:100	23/10/21	AZ	AZ																
Drawing Number			Revision																
D04																			

NOTES
THIS DRAWING IS FOR PLANNING USE ONLY,
STRUCTURE AND BUILDING CONTROL
APPROVAL IS REQUIRED BEFORE
COMMENCEMENT OF ANY BUILDING
WORKS.DO NOT REPRODUCE THIS
DRAWING WITHOUT PERMISSION, THIS
DRAWING IS SUBJECT TO COPYRIGHT .

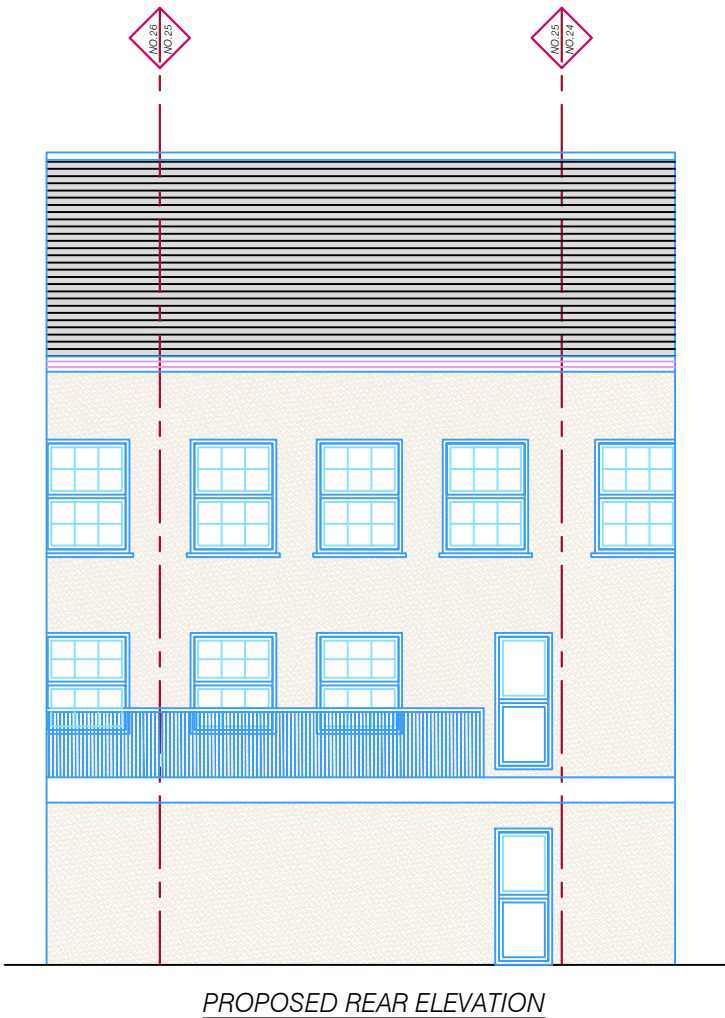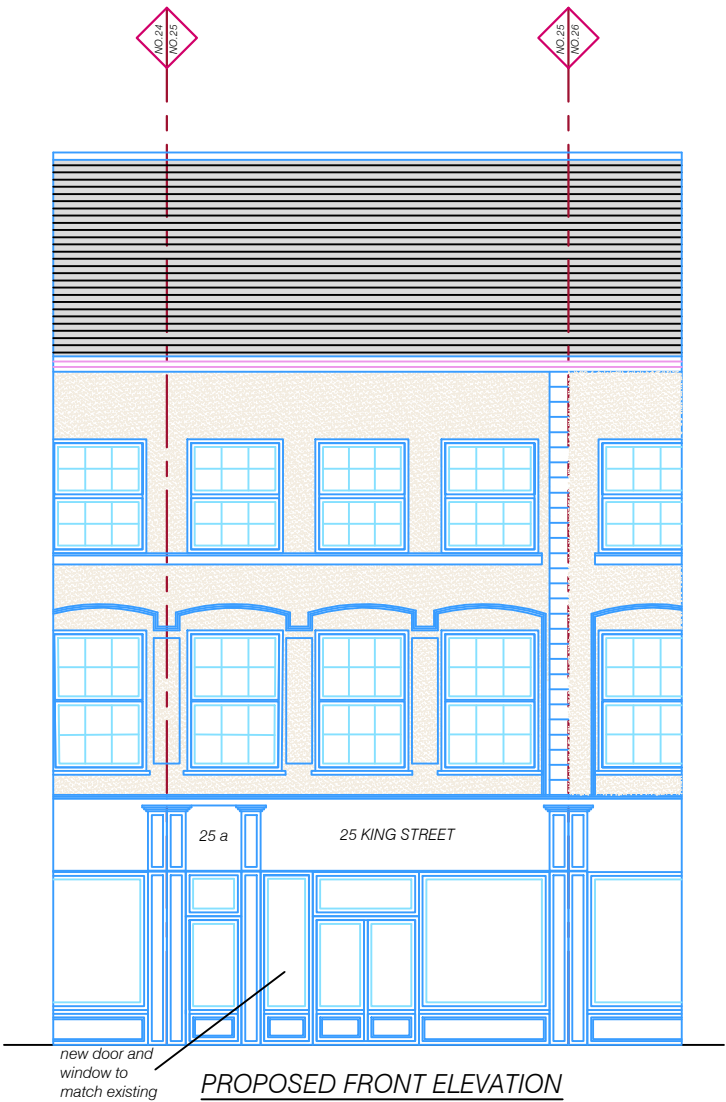




Issue	Notes	Drawn	Date																
<div>Express Plans</div> <div>Suite 12, 29 Belmont Road, Uxbrdge, UB8 1QS Tel: 07375 455206 Email: info@expressplans.co.uk</div> <div>Client</div> <div>Mr. THE HILL FREEDOM TRUST 25 KING STREET, CA28 7JN</div> <div>Drawing Title</div> <div>PROPOSED ELEVATIONS</div> <tr><td>Scale</td><td>Date</td><td>Checked</td><td>Drawn By</td></tr> <tr><td>1:100</td><td>23/10/21</td><td>AZ</td><td>AZ</td></tr> <tr><td colspan="3">Drawing Number</td><td>Revision</td></tr> <tr><td colspan="3">D05</td><td></td></tr>				Scale	Date	Checked	Drawn By	1:100	23/10/21	AZ	AZ	Drawing Number			Revision	D05			
Scale	Date	Checked	Drawn By																
1:100	23/10/21	AZ	AZ																
Drawing Number			Revision																
D05																			

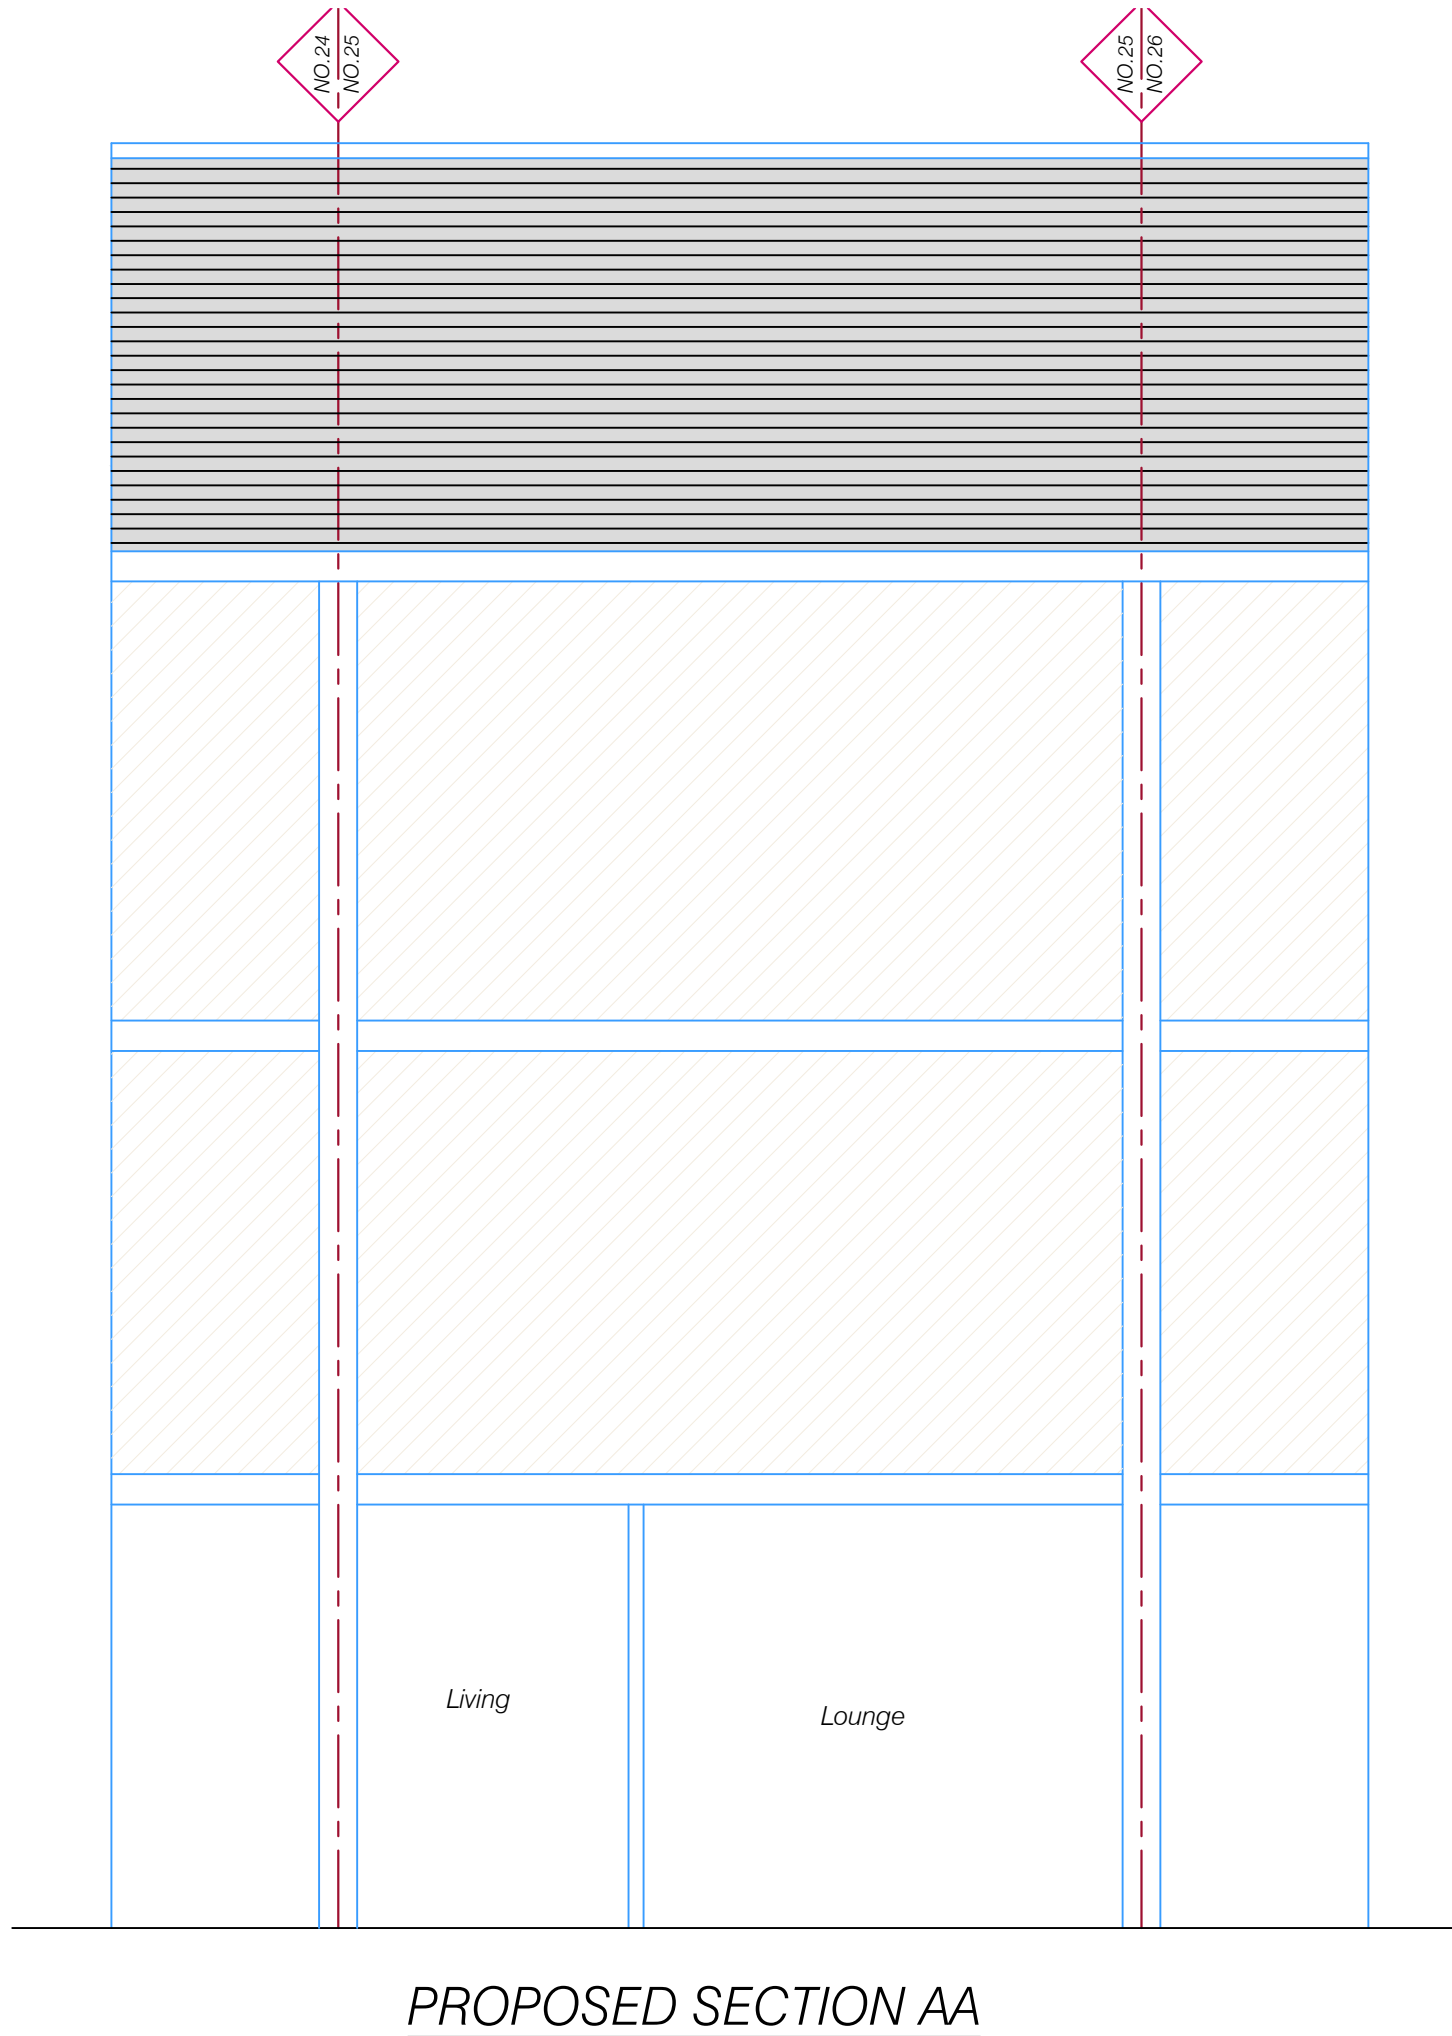 

NOTES
THIS DRAWING IS FOR PLANNING USE ONLY,
STRUCTURE AND BUILDING CONTROL
APPROVAL IS REQUIRED BEFORE
COMMENCEMENT OF ANY BUILDING
WORKS.DO NOT REPRODUCE THIS
DRAWING WITHOUT PERMISSION, THIS
DRAWING IS SUBJECT TO COPYRIGHT .


Issue	Notes	Drawn	Date
<div>Express Plans</div> <div>Suite 12, 29 Belmont Road, Uxbrdge, UB8 1QS Tel: 07375 455206 Email: info@expressplans.co.uk</div> <div>Client</div> <div>Mr. THE HILL FREEDOM TRUST 25 KING STREET, CA28 7JN</div> <div>Drawing Title</div> <div>PROPOSED SECTION AA</div> <div><div>Scale1:50</div><div>Date23/10/21</div><div>CheckedAZ</div><div>Drawn ByAZ</div></div> <div><div>Drawing Number</div><div>D06</div><div>Revision</div></div>			

NOTES
THIS DRAWING IS FOR PLANNING USE ONLY,
STRUCTURE AND BUILDING CONTROL
APPROVAL IS REQUIRED BEFORE
COMMENCEMENT OF ANY BUILDING
WORKS.DO NOT REPRODUCE THIS
DRAWING WITHOUT PERMISSION, THIS
DRAWING IS SUBJECT TO COPYRIGHT .

 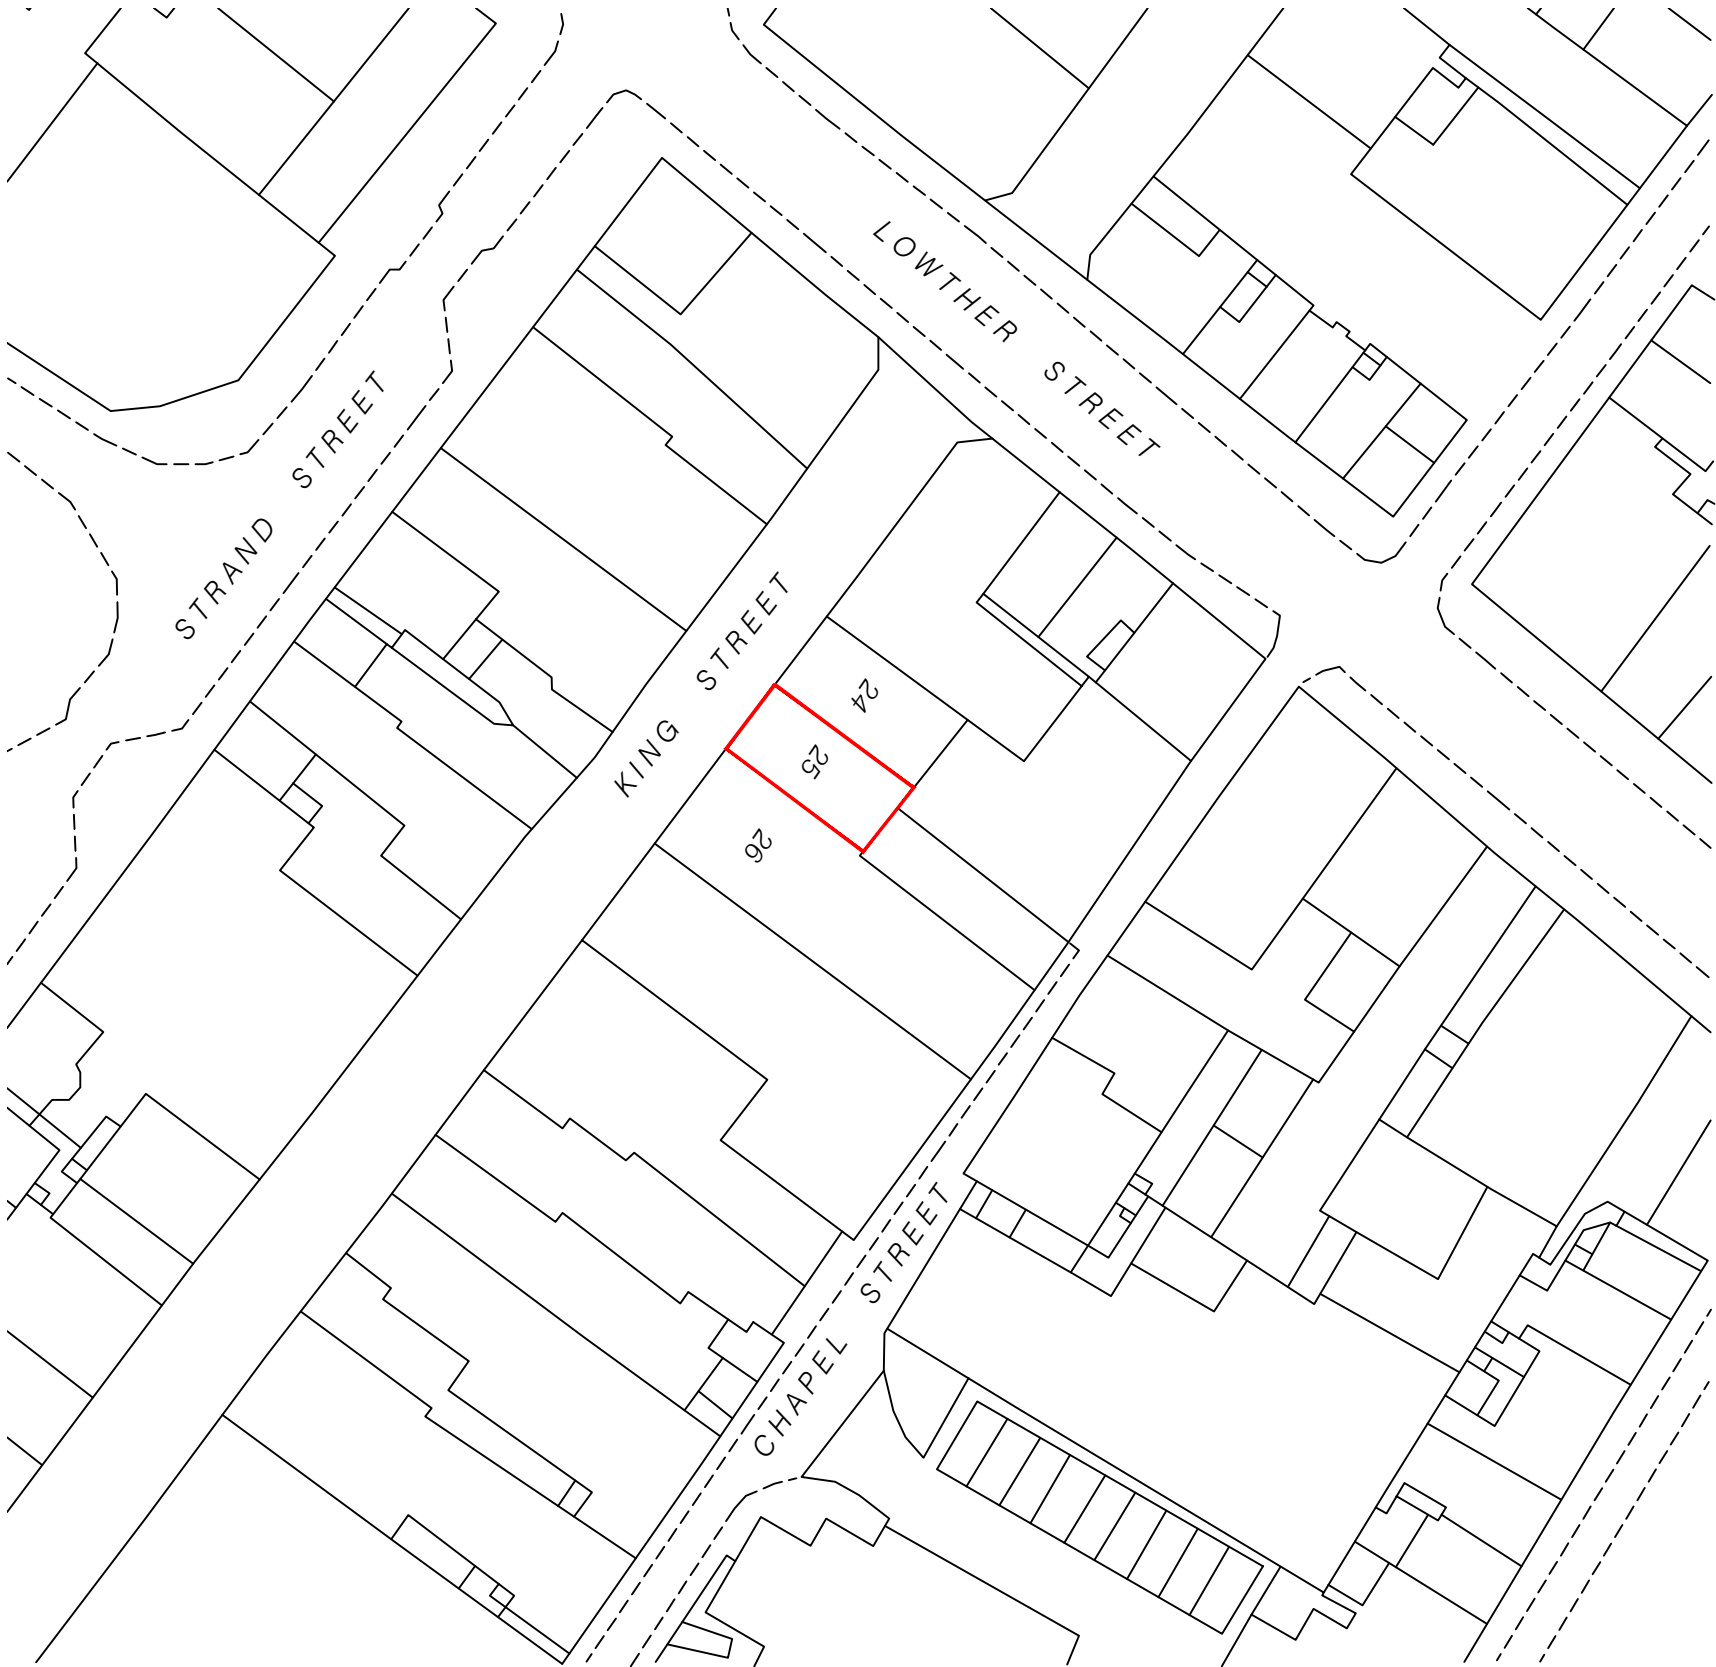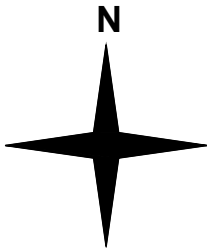

Issue	Notes	Drawn	Date								
<div>Express Plans</div> <div>Suite 12, 29 Belmont Road, Uxbrdge, UB8 1QS Tel: 07375 455206 Email: info@expressplans.co.uk</div> <div>Client Mr. THE HILL FREEDOM TRUST 25 KING STREET, CA28 7JN</div> <div>Drawing Title BLOCK PLAN</div> <tr><td>Scale 1:500</td><td>Date 23/10/21</td><td>Checked AZ</td><td>Drawn By AZ</td></tr> <tr><td colspan="3">Drawing Number D07</td><td>Revision</td></tr>				Scale 1:500	Date 23/10/21	Checked AZ	Drawn By AZ	Drawing Number D07			Revision
Scale 1:500	Date 23/10/21	Checked AZ	Drawn By AZ								
Drawing Number D07			Revision								

NOTES
THIS DRAWING IS FOR PLANNING USE ONLY,
STRUCTURE AND BUILDING CONTROL
APPROVAL IS REQUIRED BEFORE
COMMENCEMENT OF ANY BUILDING
WORKS.DO NOT REPRODUCE THIS
DRAWING WITHOUT PERMISSION, THIS
DRAWING IS SUBJECT TO COPYRIGHT .

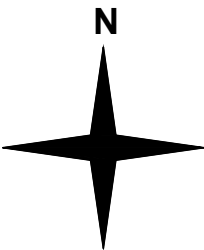

Issue	Notes	Drawn	Date																
<div>Express Plans</div> <div>Suite 12, 29 Belmont Road, Uxbrdge, UB8 1QS Tel: 07375 455206 Email: info@expressplans.co.uk</div> <div>Client</div> <div>Mr. THE HILL FREEDOM TRUST 25 KING STREET, CA28 7JN</div> <div>Drawing Title</div> <div>SITE PLAN</div> <tr><td>Scale</td><td>Date</td><td>Checked</td><td>Drawn By</td></tr> <tr><td>1:1250</td><td>23/10/21</td><td>AZ</td><td>AZ</td></tr> <tr><td colspan="3">Drawing Number</td><td>Revision</td></tr> <tr><td colspan="3">D08</td><td></td></tr>				Scale	Date	Checked	Drawn By	1:1250	23/10/21	AZ	AZ	Drawing Number			Revision	D08			
Scale	Date	Checked	Drawn By																
1:1250	23/10/21	AZ	AZ																
Drawing Number			Revision																
D08																			