



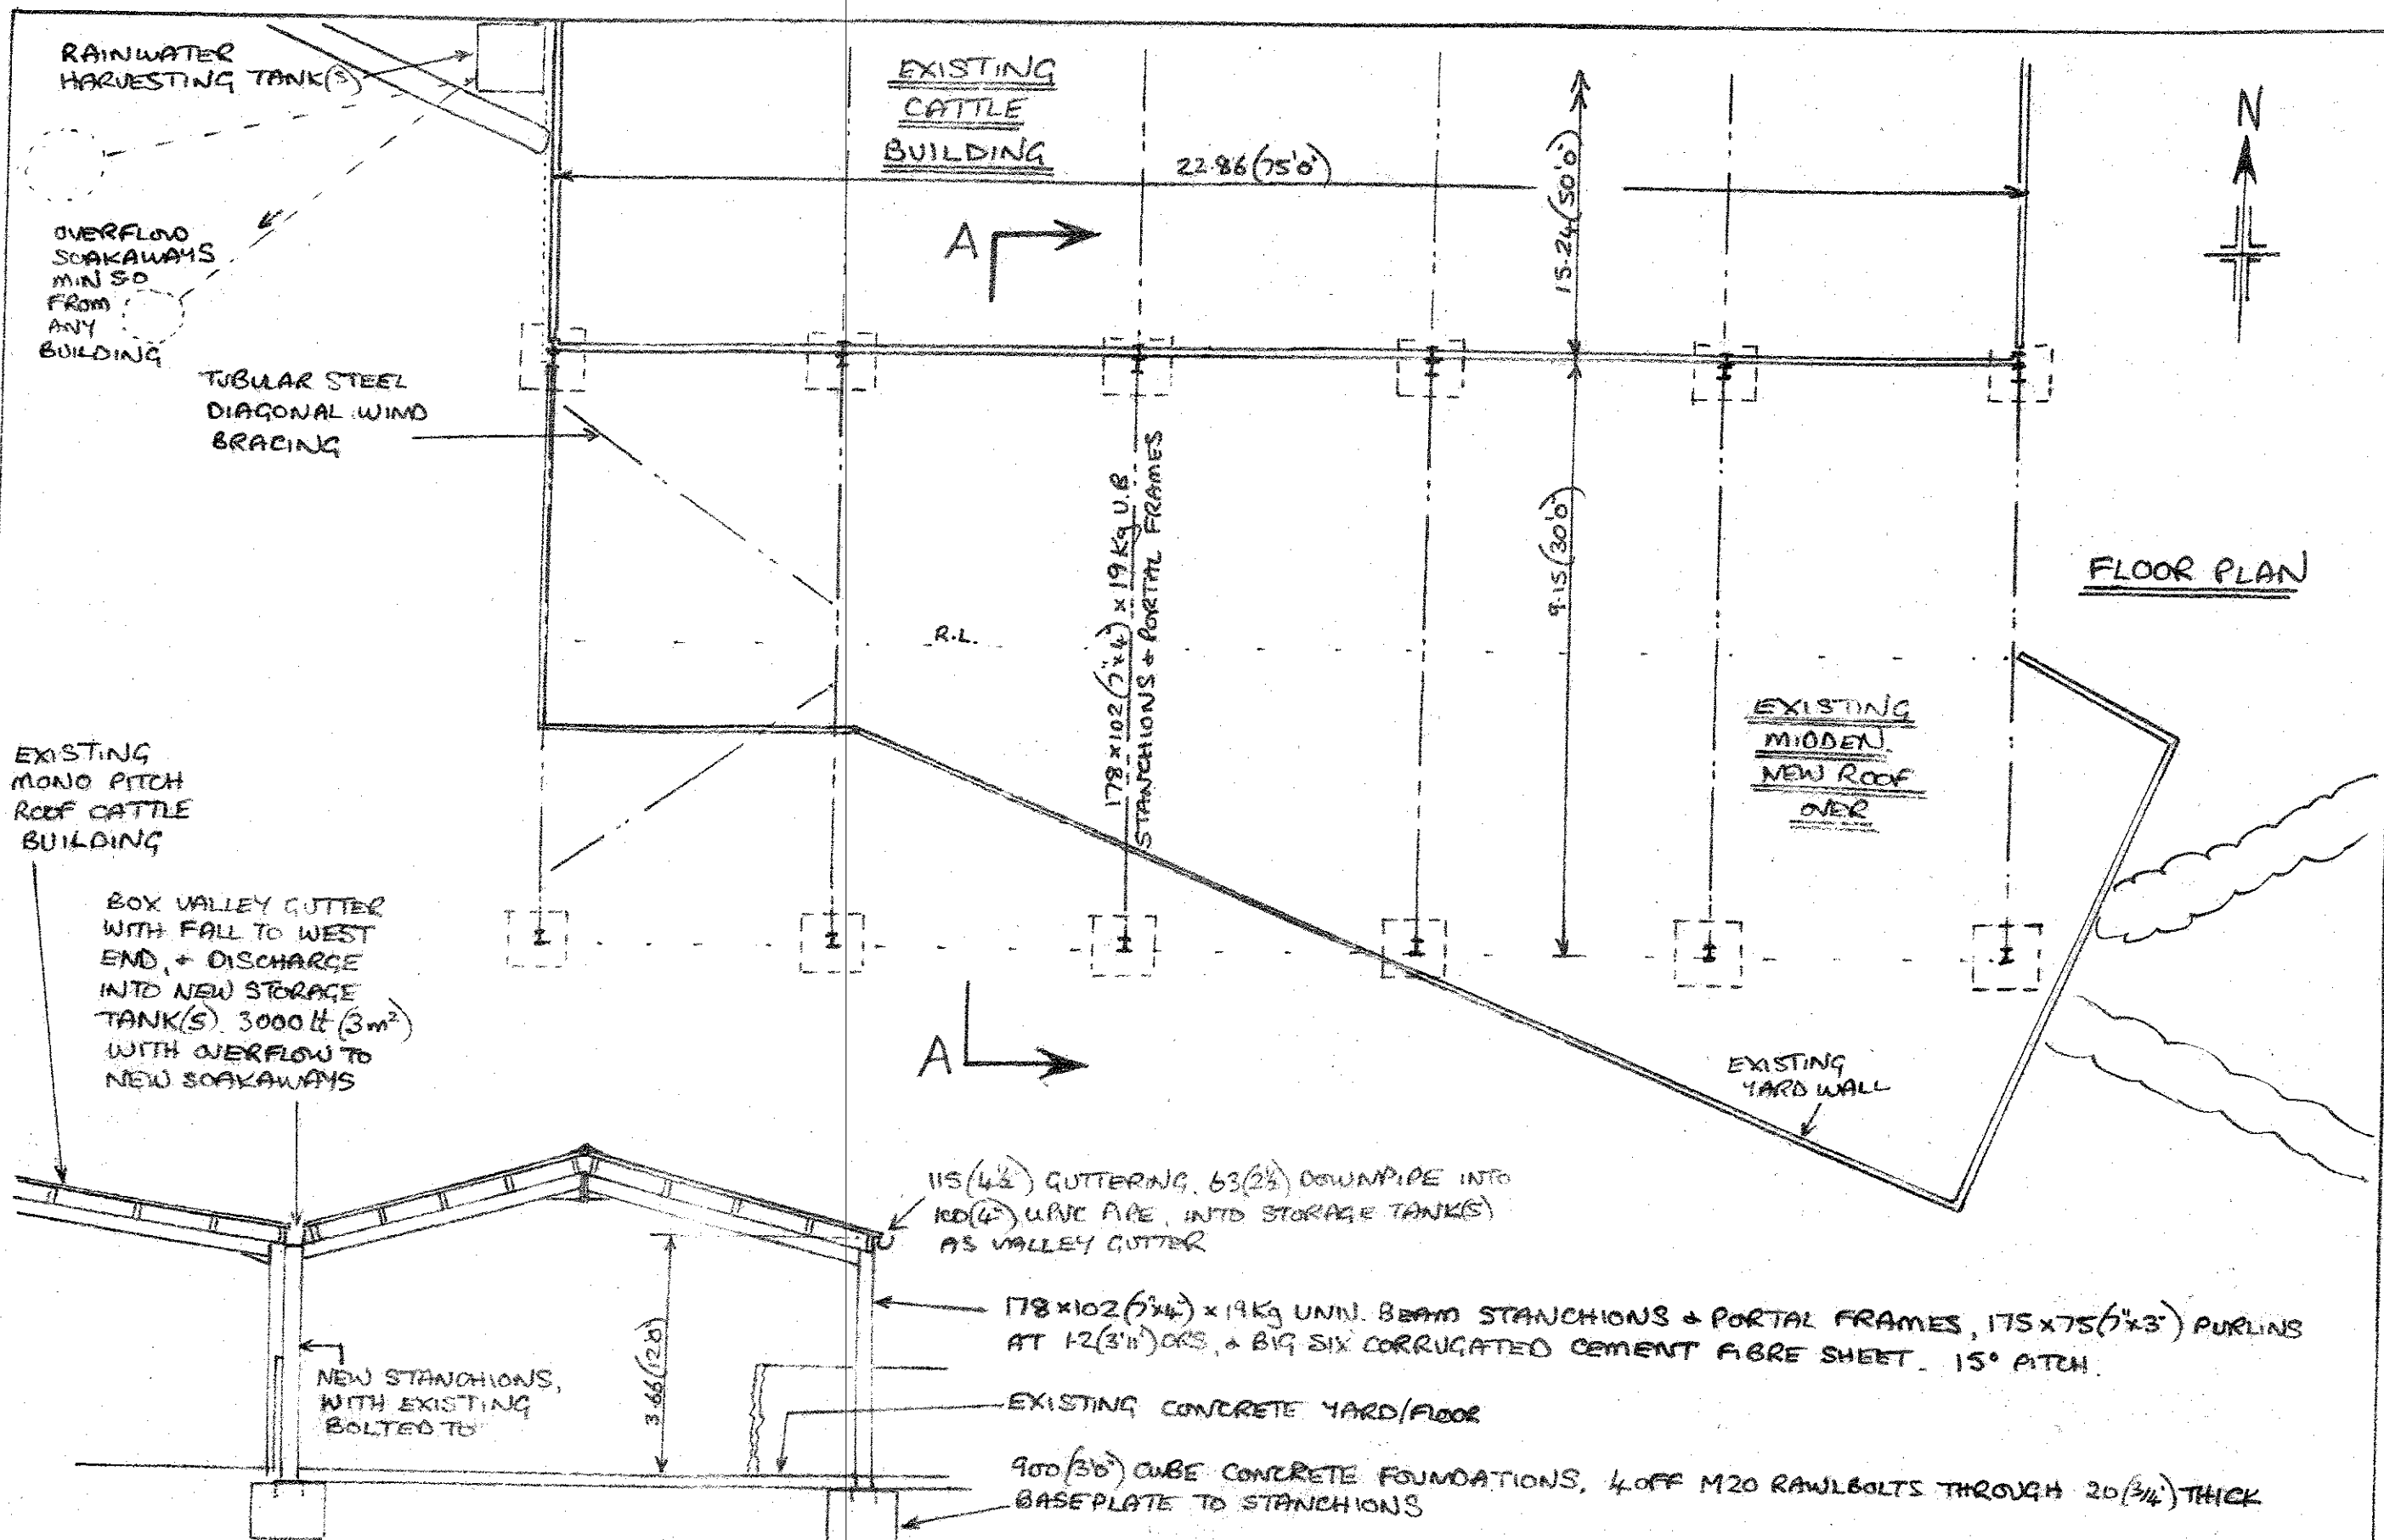


SECTION AA

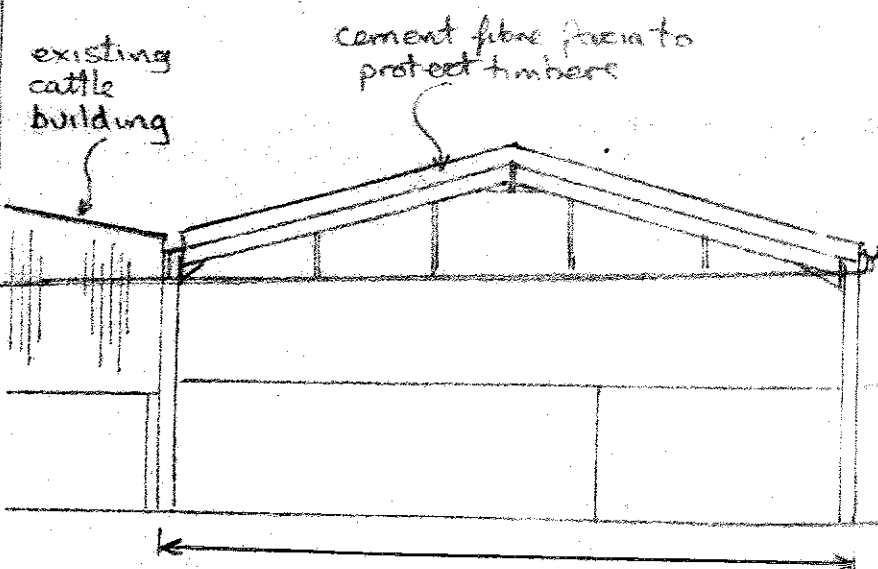



PROPOSED WEST ELEVATION
(EAST ELEVATION - MIRROR IMAGE)

SCALE 1:100 THROUGHOUT

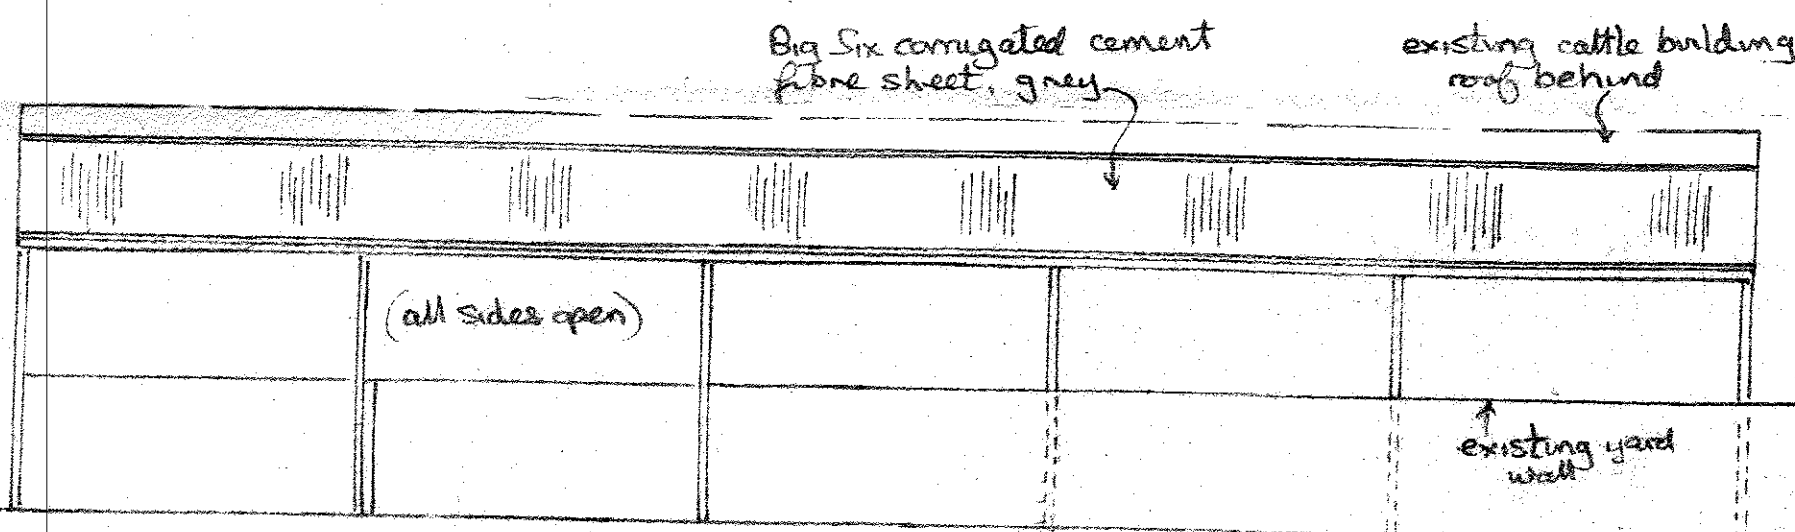

PROPOSED SOUTH ELEVATION

- 1) ROOF COVERING TO BE 'BIG SIX' CORRUGATED CEMENT FIBRE SHEET, GREY TO MATCH EXISTING.
- 2) ALL TIMBERWORK TO BE TREATED WITH A PRESERVATIVE.
- 3) ALL STEELWORK TO BE EITHER GALVANISED OR COATED WITH 2 LAYERS NON-TOXIC PAINT.
- 4) BASIC STEEL FRAME BUILDING MANUFACTURED TO B.S. 5502, CLASS 2.
- 5) FLOOR AREA OF BUILDING ... 209.17 m²
- 6) ANY ELECTRICAL WORK TO BE DESIGNED + INSTALLED TO B.S. 7671 (IEE WIRING REG'S - LATEST EDITION) BY COMPETENT PERSON.
- 7) RAINWATER TO DISCHARGE INTO NEW 'HARVESTING' TANKS, TO BE USED AS DRINKING WATER FOR CATTLE IN ADJACENT BUILDING DURING WINTER, WITH OVERFLOW TO NEW SOAKAWAYS

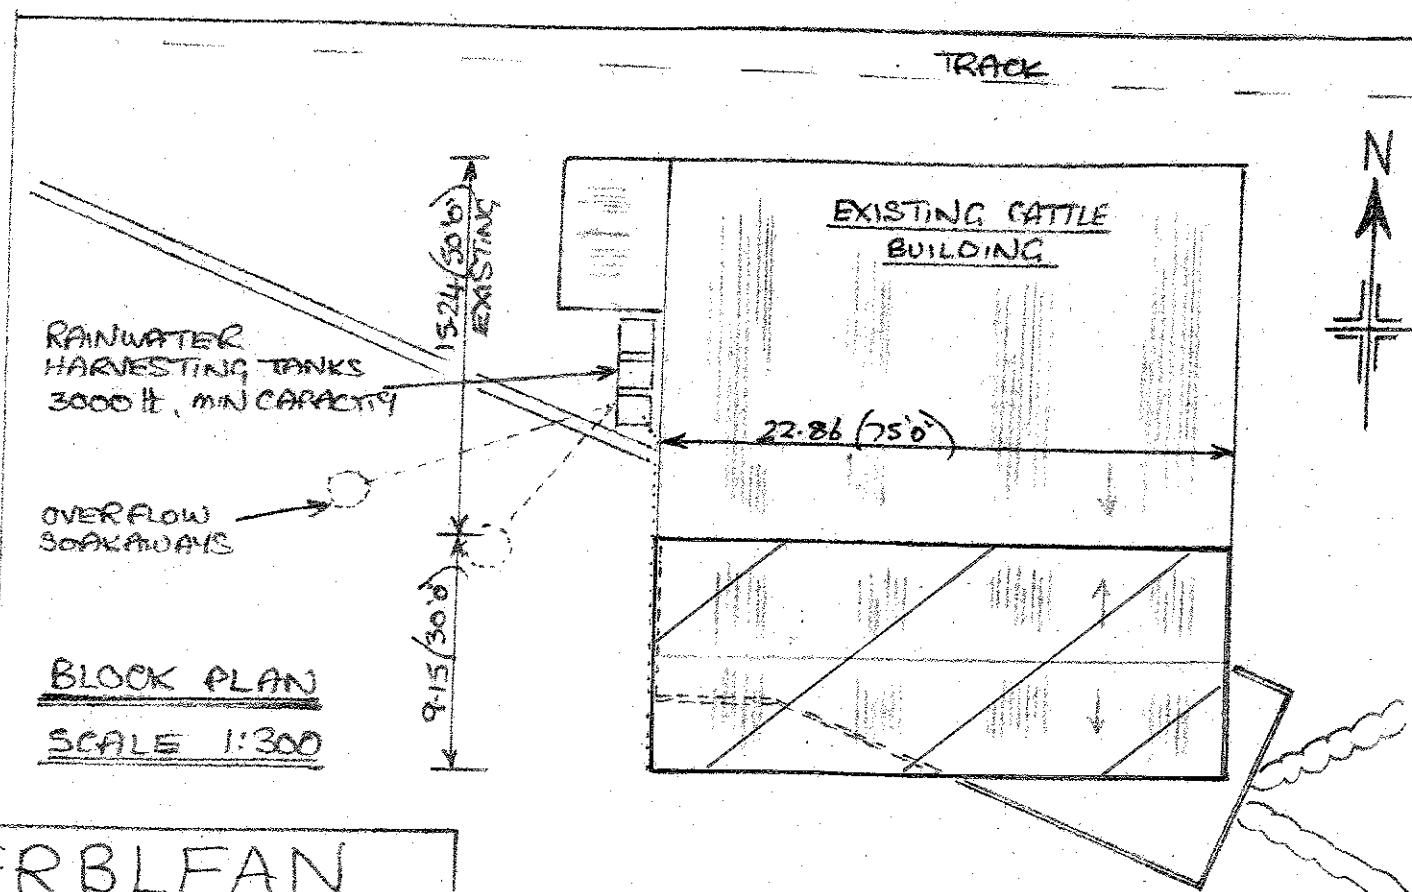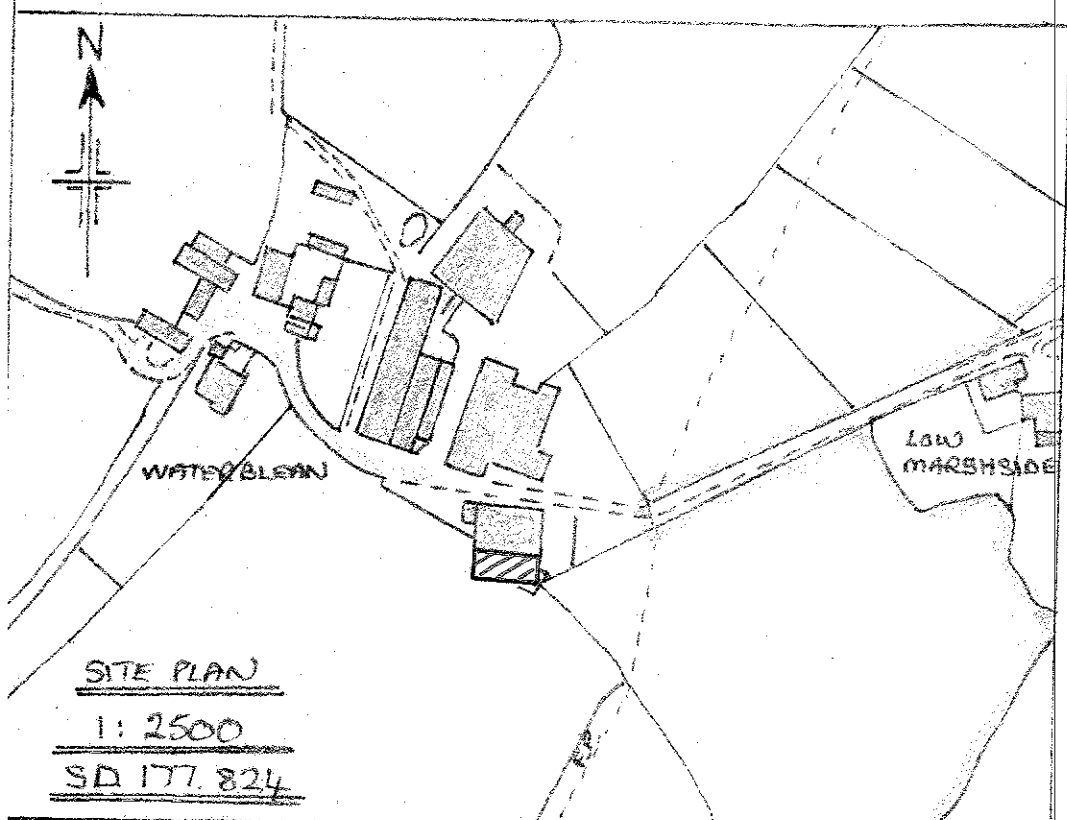

PROPOSED COVER TO MIDDEN AT WATERBLEAN FARM THE HILL, MILLOM, FOR R. FALCONER & SON