




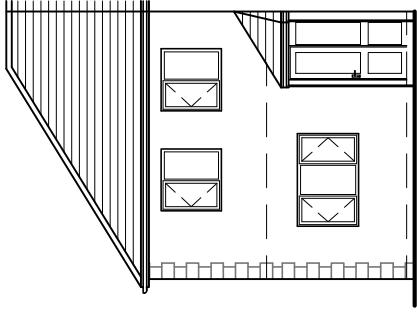


EXISTING FRONT ELEVATION

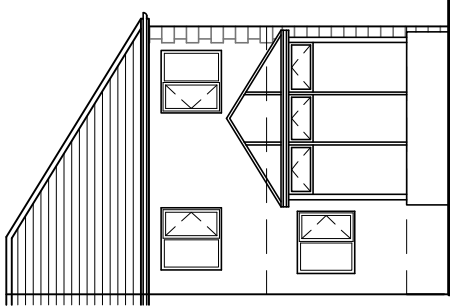

EXISTING REAR ELEVATION

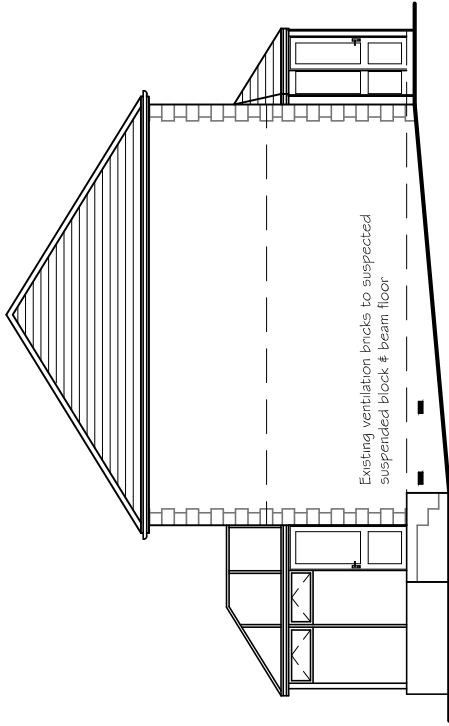


EXISTING SIDE ELEVATION

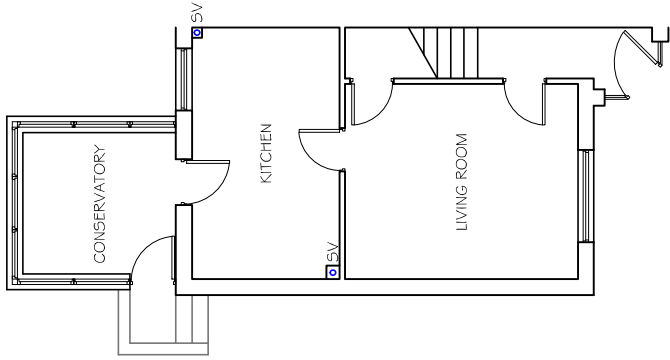


EXISTING GROUND FLOOR




LOCATION PLAN - Scale 1:2500

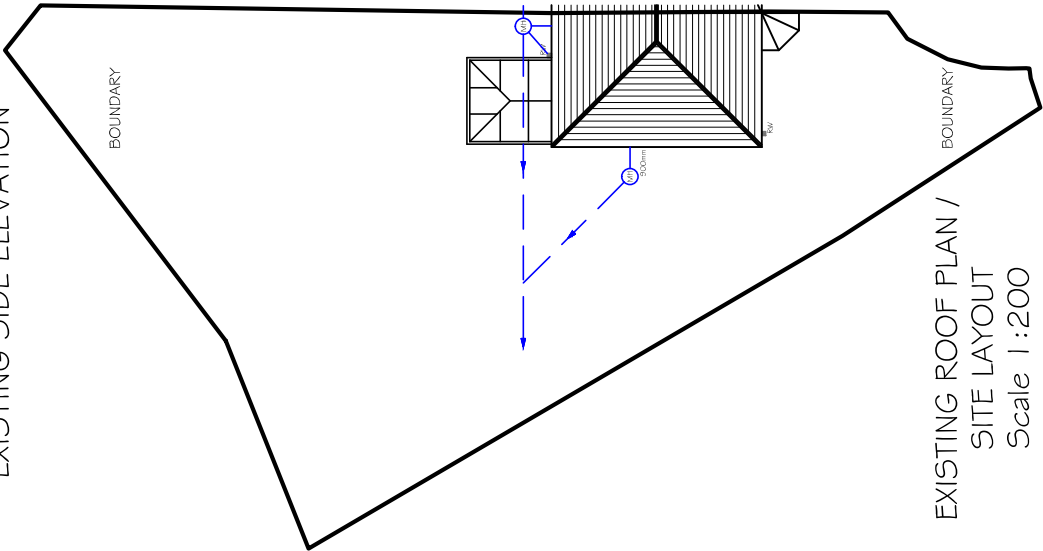


EXISTING ROOF PLAN /
SITE LAYOUT
Scale 1:200

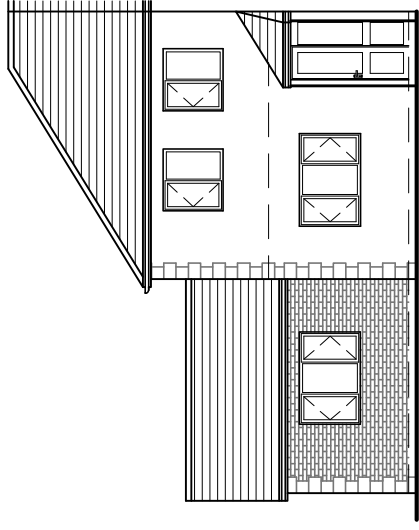


PROPOSED FRONT ELEVATION

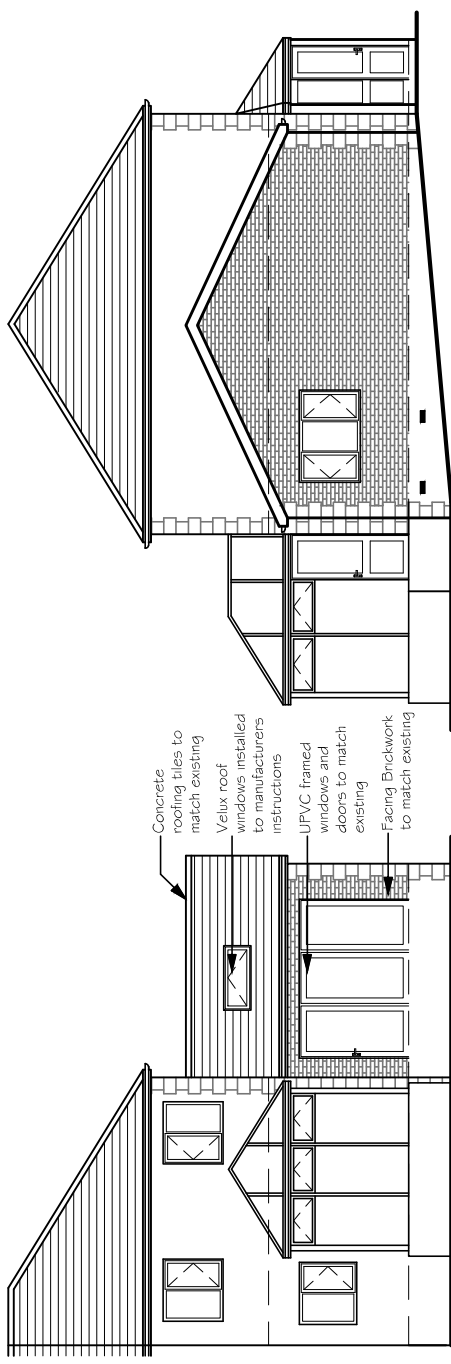

PROPOSED REAR ELEVATION

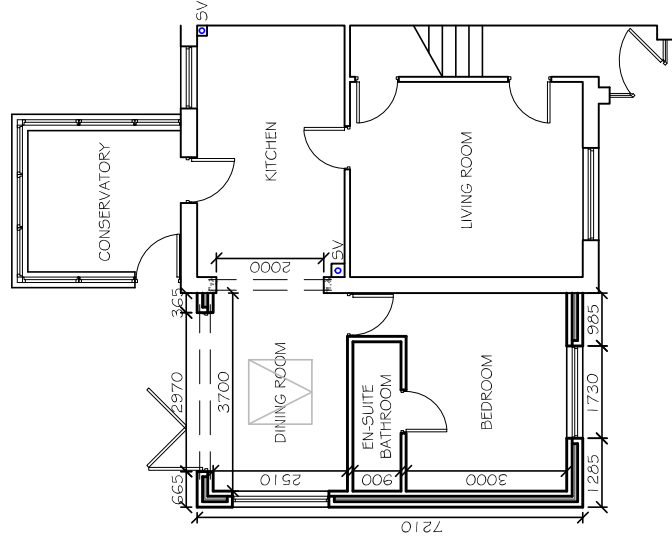

PROPOSED GROUND FLOOR

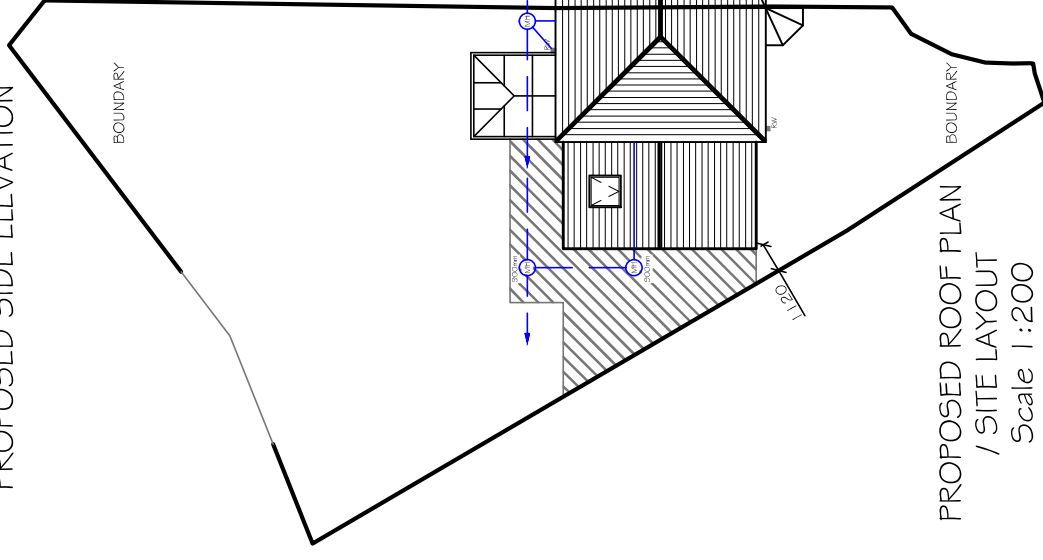

PROPOSED ROOF PLAN
/ SITE LAYOUT
Scale 1:200

Proposed Extension:
Finish - Facing brickwork (Red in colour)
Roof - timber rafters with concrete roofing tiles to match existing
Windows / Doors - UPVC Framed double glazed glazing, with opening sashes as shown, to match existing

Client: Mr & Mrs Fagan
Address: 90 Holly Bank, Highlands, Whitehaven, CA28 6SA
Scheme: Single Storey Side Extension
Drawing: Proposed Layouts
Scale: 1:100
Date: May 2021
Drawing No: 1/002A