




FRONT Elevation

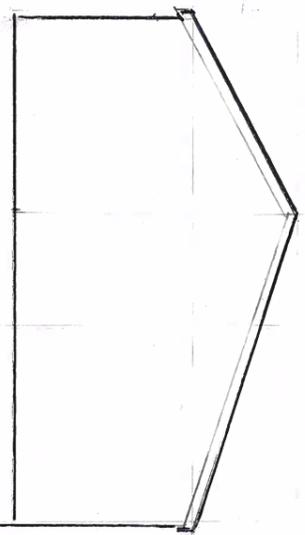

West Side Elevation

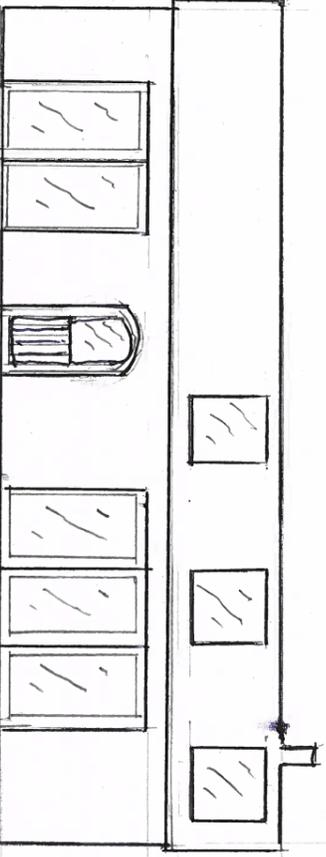


REAR Elevation

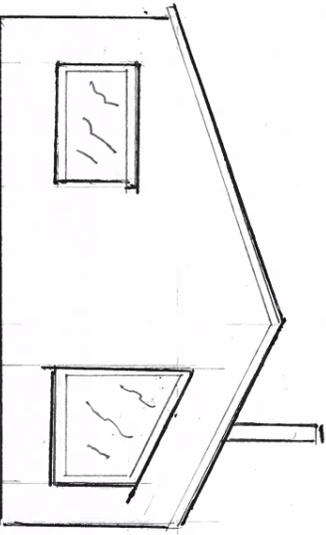


East Side Elevation


Julie Watson
 Cumbria, Netherthorn
 Eremont, CA22 2UJ
 Scale 1:100 A3 10.1.26
 No. 004 L.H.
 Proposed Elevation Plan
 Incorporating Small
 Rear Extension.
 Rendered brick work
 Insulated steel roof
 covering, vaulted
 roof design.
 Steel sections + timber
 load calculation to be
 assessed by relevant
 specialist engineers.

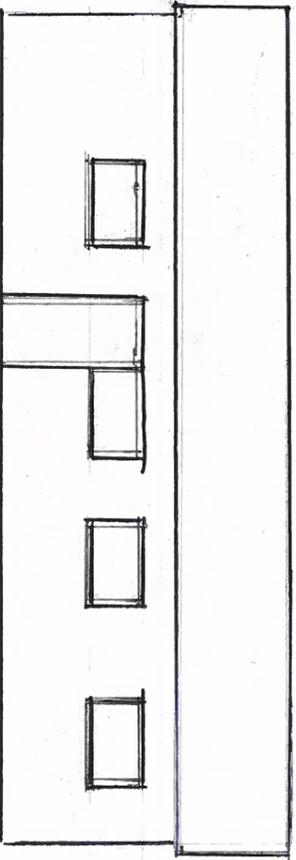


Front Road Side (North Elevation)

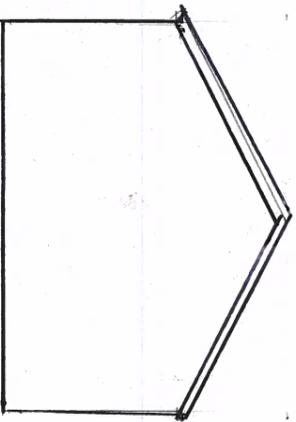

Side Elevation (West)

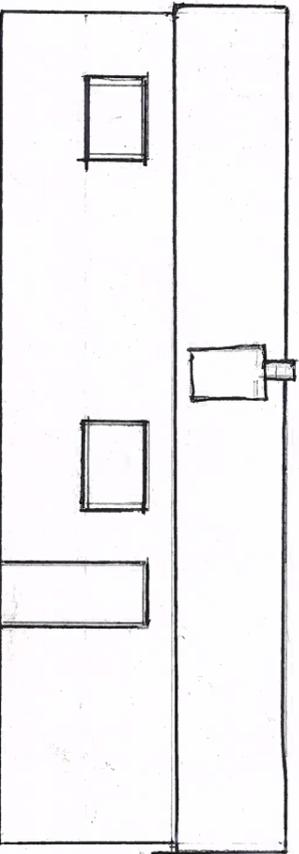

Rear (South Elevation)

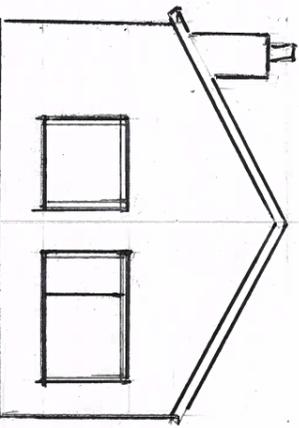

Side East Elevation

Julie Watson

Cumbria, Netherthorpe

Agreement CA22 245


01/10/2025


Drawing: - Existing Elements

Drawing No. 001 L.H.

Scale: 1:100 A3 Size

Julie Wilson 06-01-2026
 'Cumbra', Nettleton,
 Egremont, CA2224J
 NO. 003 L.H.
 Drawing: - ~~PROPOSED~~ FLOOR PLAN L.H.
 Scale: - 1:50 A3 SIZE

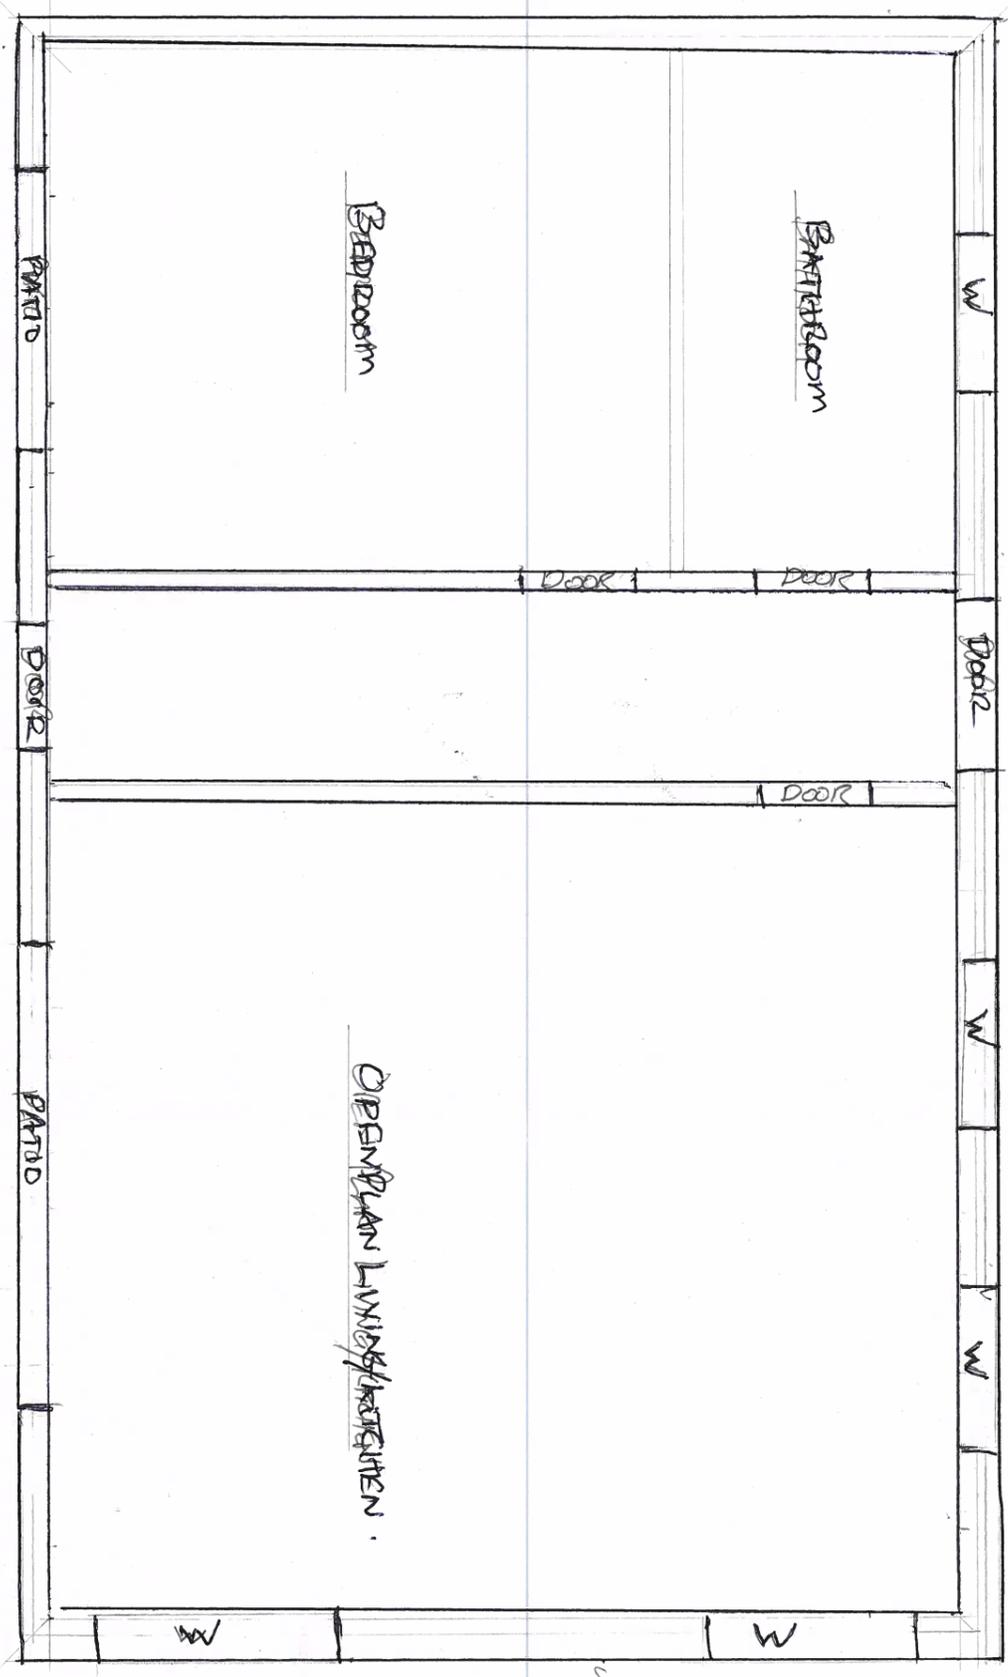


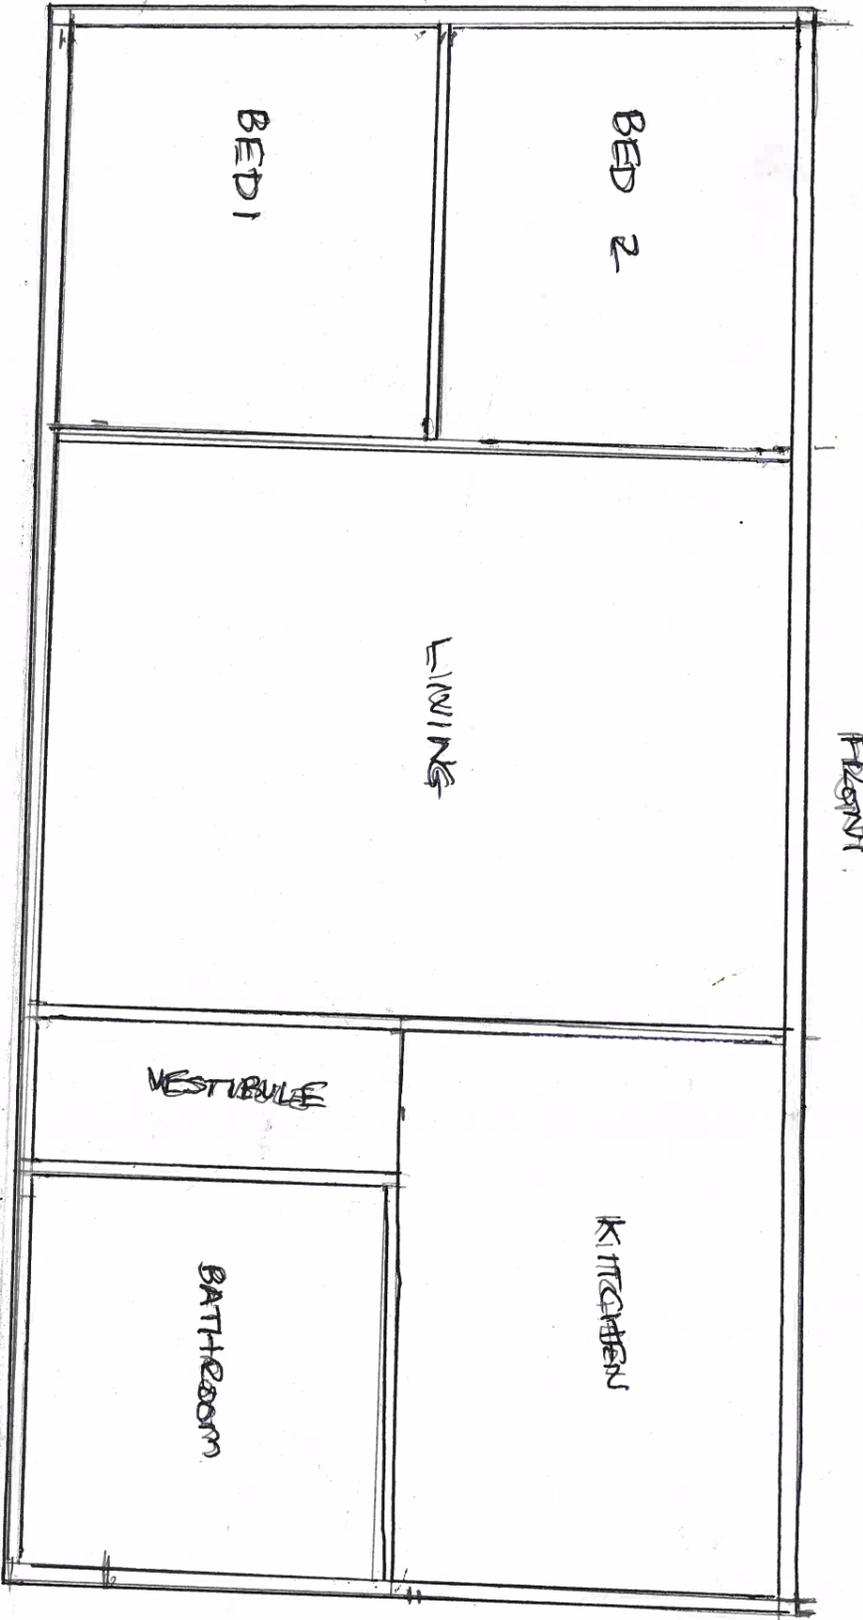

FRONT

INTERNAL
PRESENT DRAWING

1:50

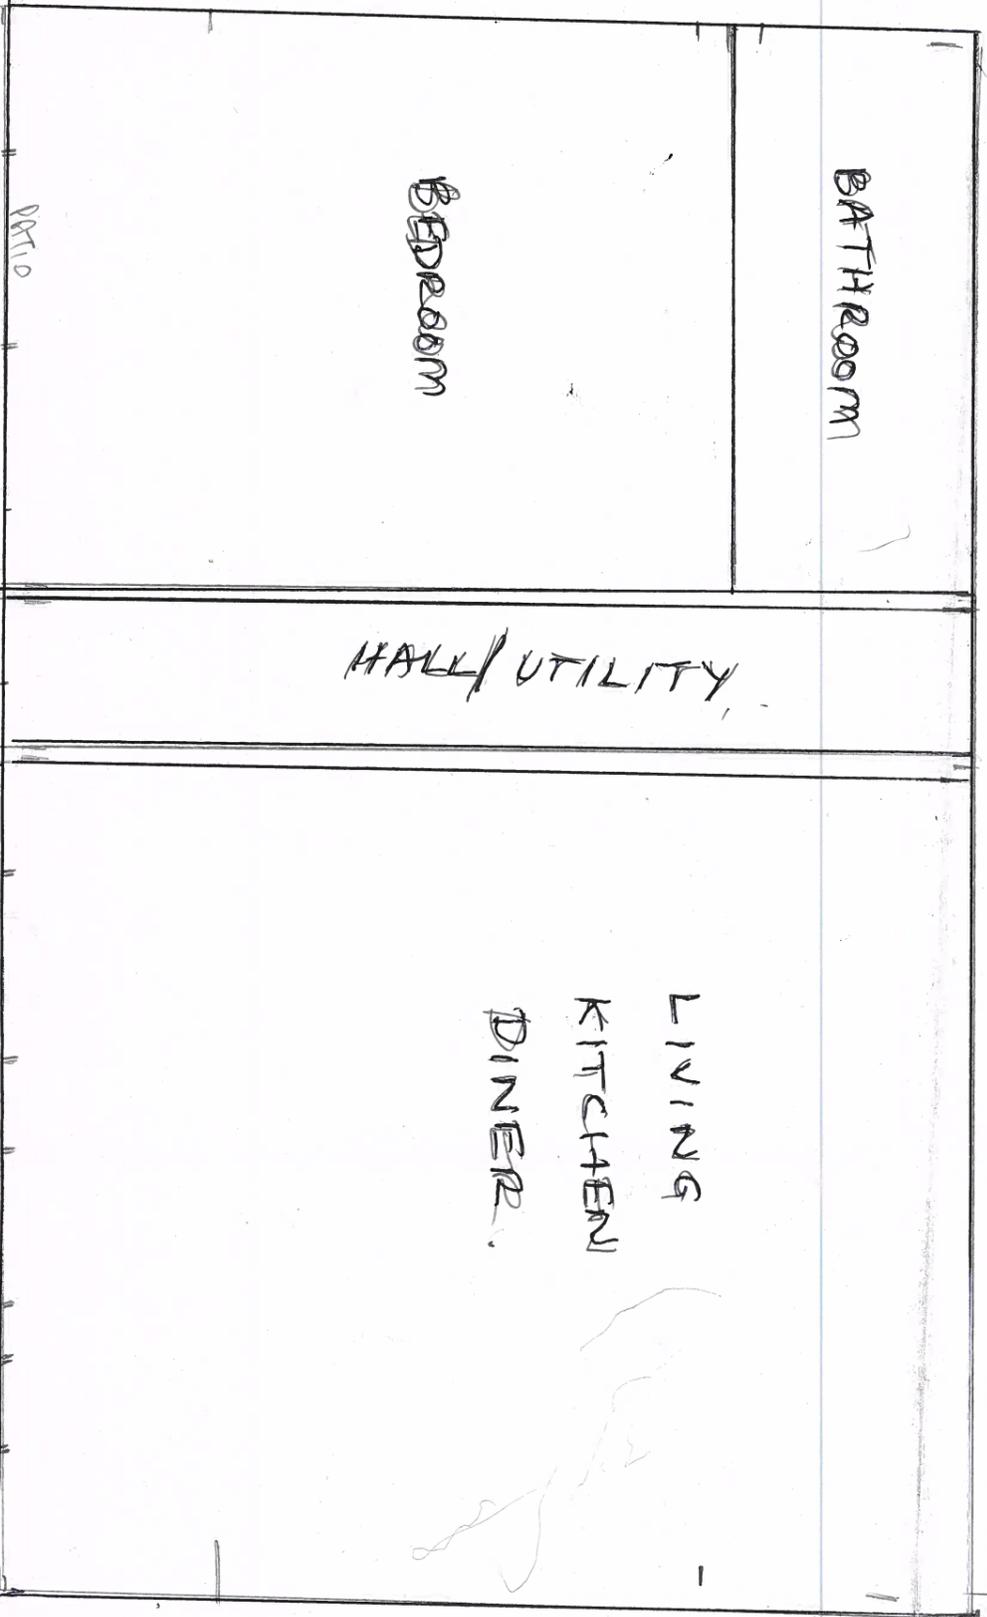

HALL/UTILITY

LIVING
KITCHEN
DINER

INTERNAL
PLANNED
PROPOSAL

1:50

Julie Watson
Cumbria Northerton
Egremont CA22 24T
INTERNAL FLOOR PLANS
EXISTING + PROPOSED
NO.002
1:11:2025
Scale 1:50 A3