




Existing First Floor Layout
Scale 1:100

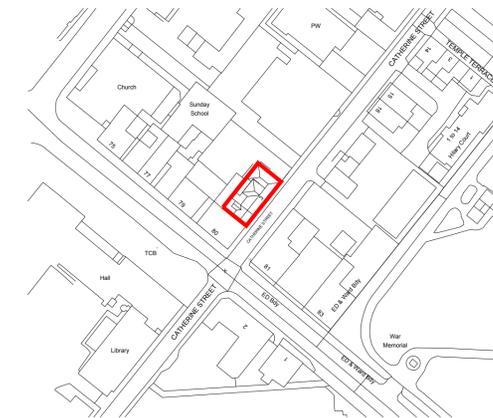



Existing Front Elevation
Scale 1:100

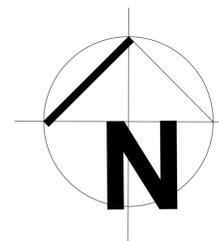


Existing Side Elevation
Scale 1:100

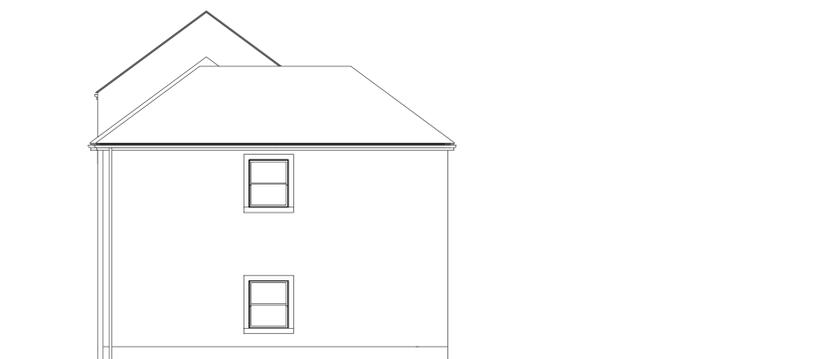


Existing Side Elevation
Scale 1:100

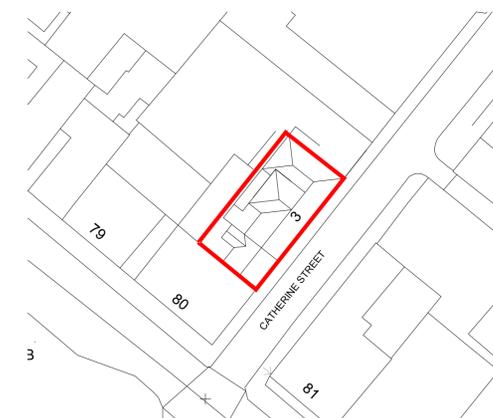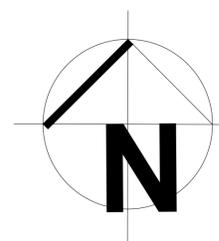

Existing Side Elevation
Scale 1:100

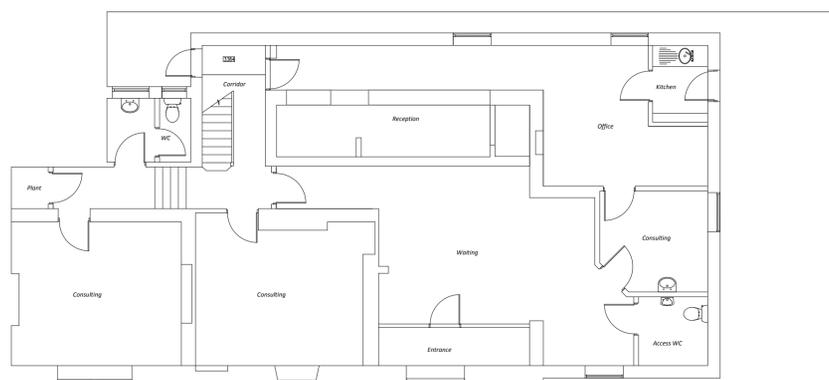

Existing Ground Floor Layout
Scale 1:100

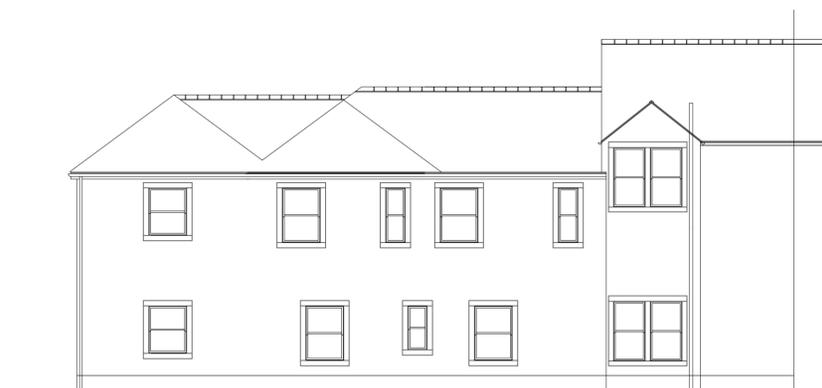

Existing Rear Elevation
Scale 1:100



Existing Basement Layout
Scale 1:100

rev	original by	description	date	dr by	ap by
DG			Jan 2019	KMc	

Franklin House
4 Victoria Avenue
Harrogate
HG1 1EL
tel. 01423 528999
www.macarchitects.co.uk



client
Bey Perrin Ltd

project
**3 Catherine street, Whitehaven CA28
7PA**

drawing
Plans and Elevations as Existing

computer file C:\M.A.C.\Projects\GIA-MAC\Projects\2018.225	plot date Nov'19
project number 2019.305	scale VARIES
drawing number 100	rev /
	issue status Planning

This drawing is to be read in conjunction with all related drawings. Do not scale from this drawing. All dimensions must be checked and verified on site before commencing any work or producing shop drawings. The originator should be notified immediately of any discrepancy. This drawing is copyright and remains the property of M.A.C.