





First Floor Layout  
Scale 1:100

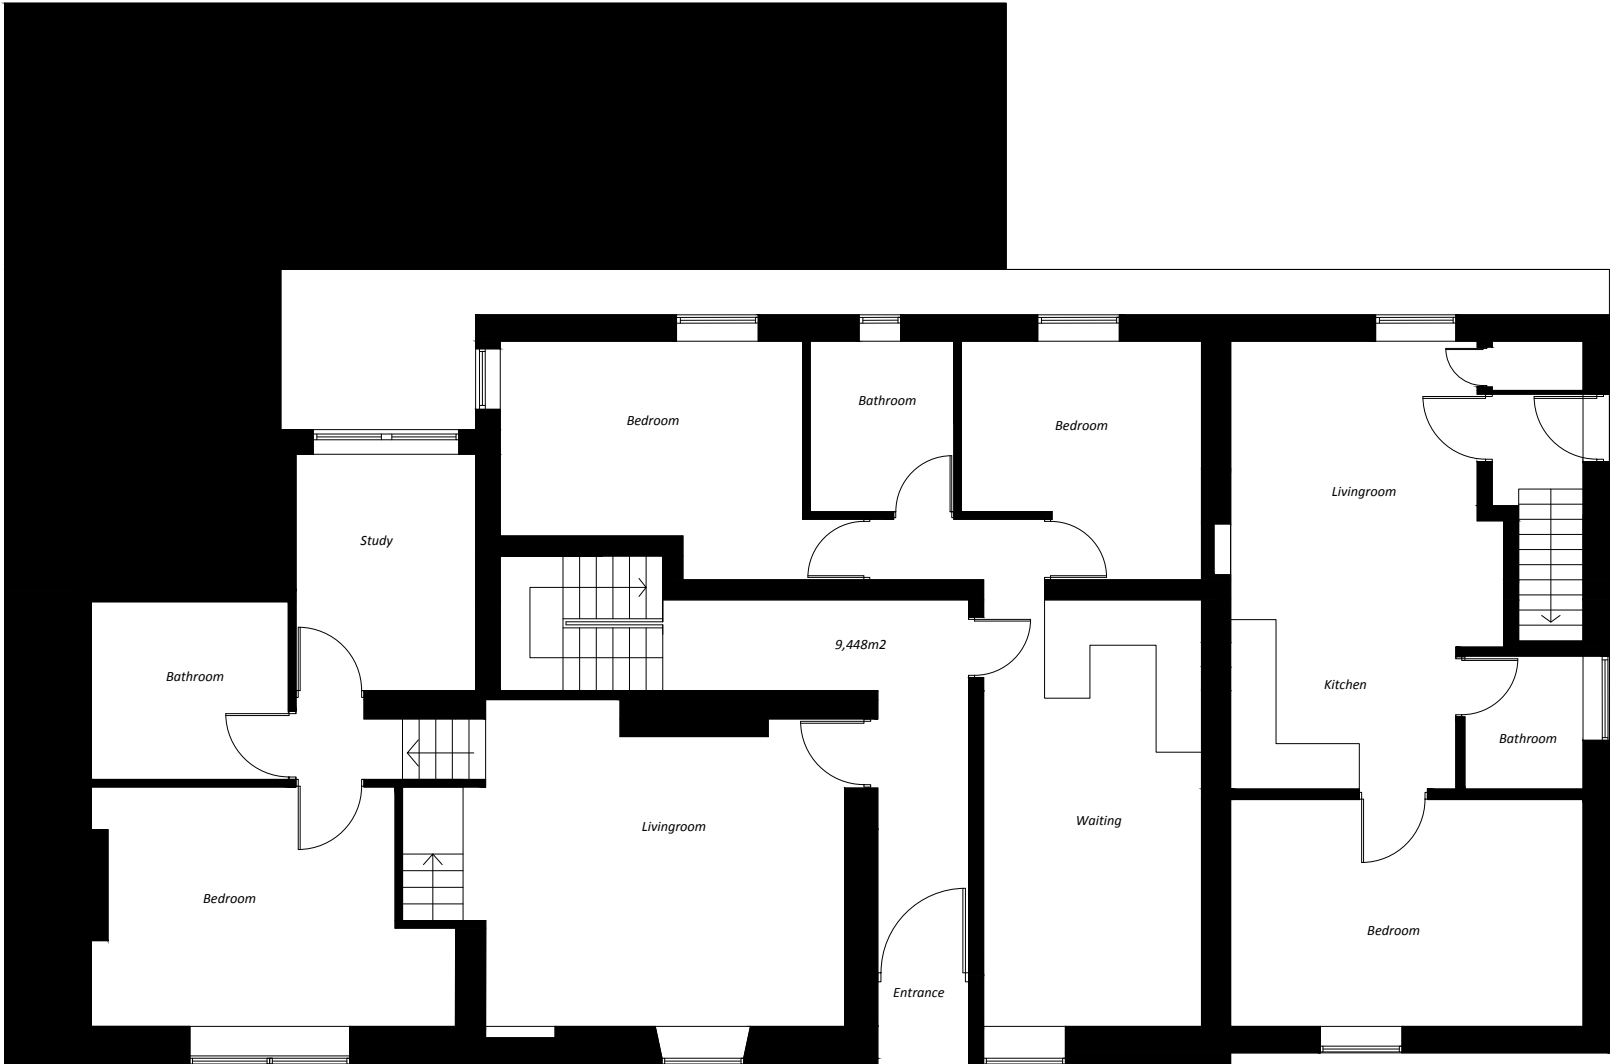

Ground Floor Layout  
Scale 1:100

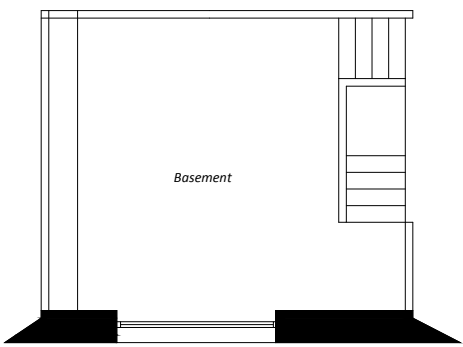


Basement Layout  
Scale 1:100






Proposed Front Elevation  
Scale 1:100




Proposed Side Elevation  
Scale 1:100

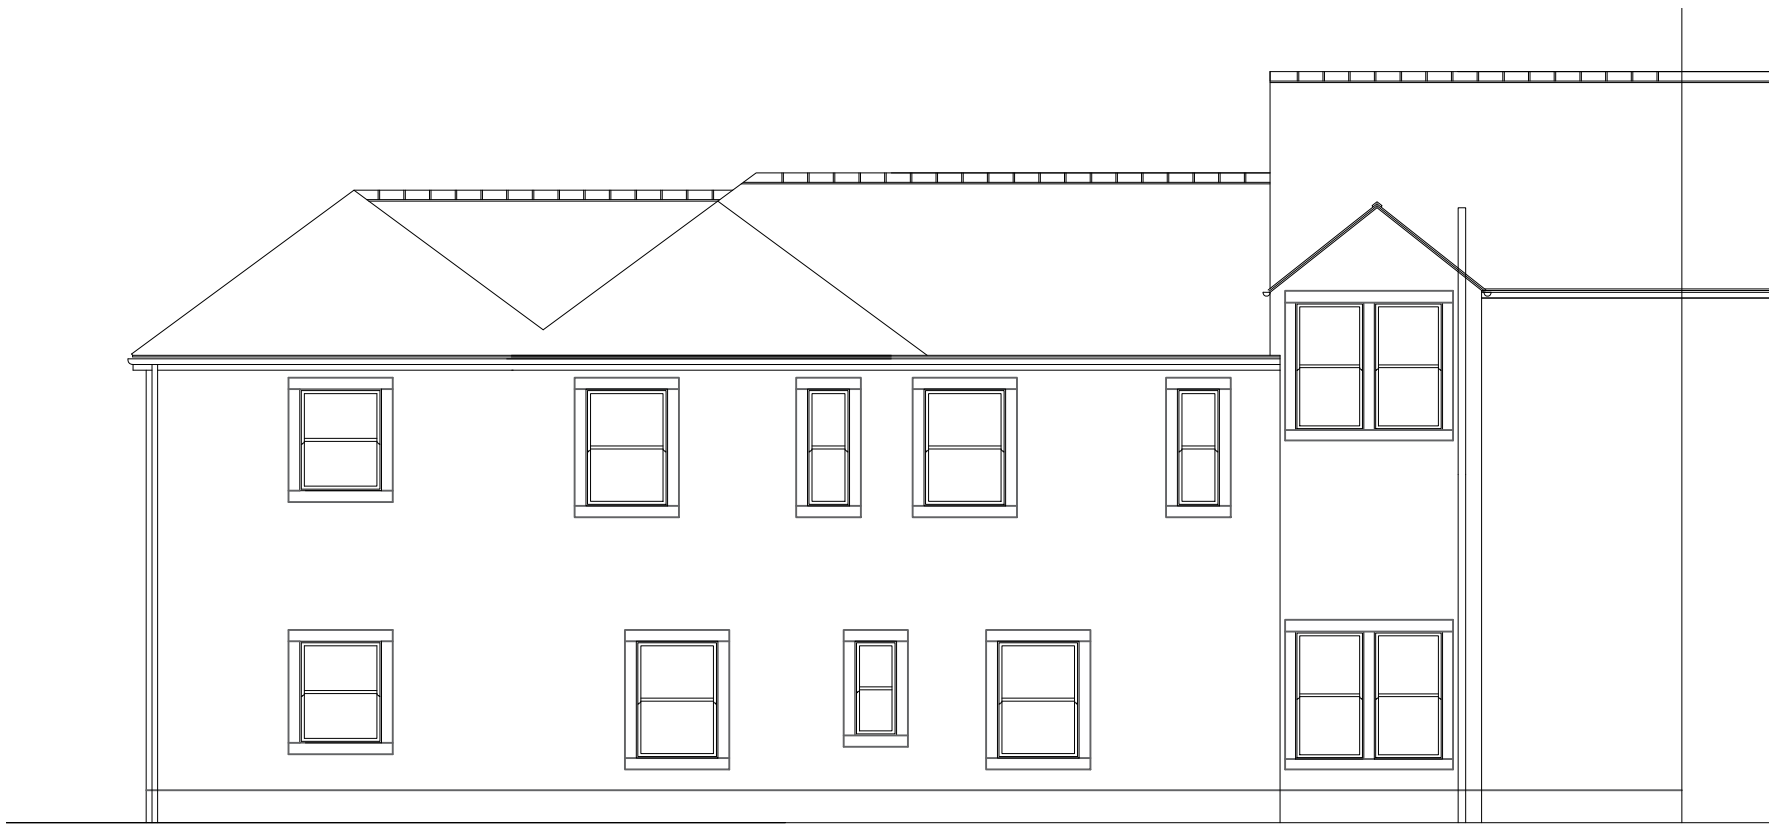

Proposed Rear Elevation  
Scale 1:100

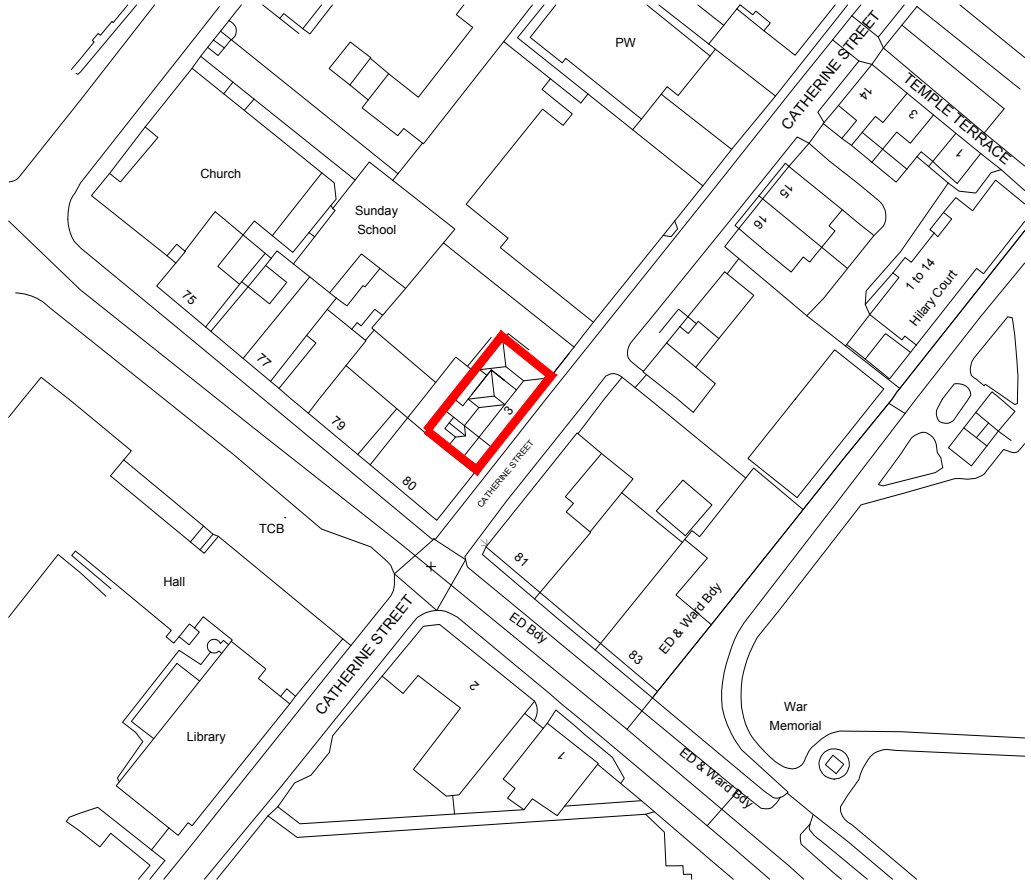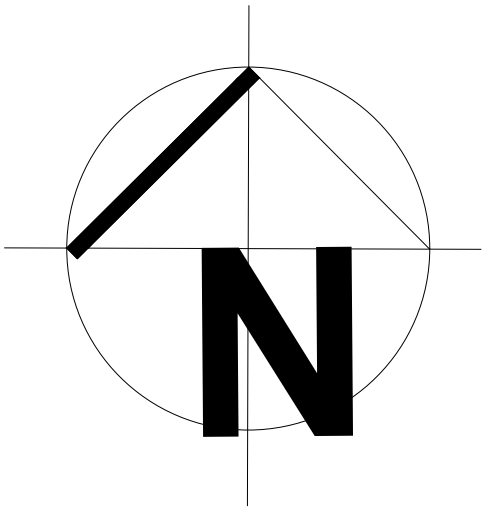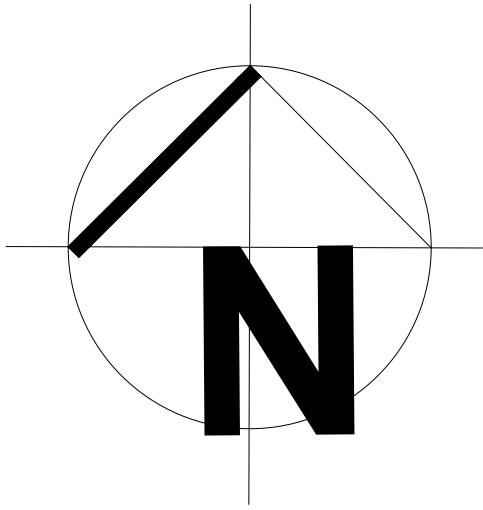

Proposed Side Elevation  
Scale 1:100

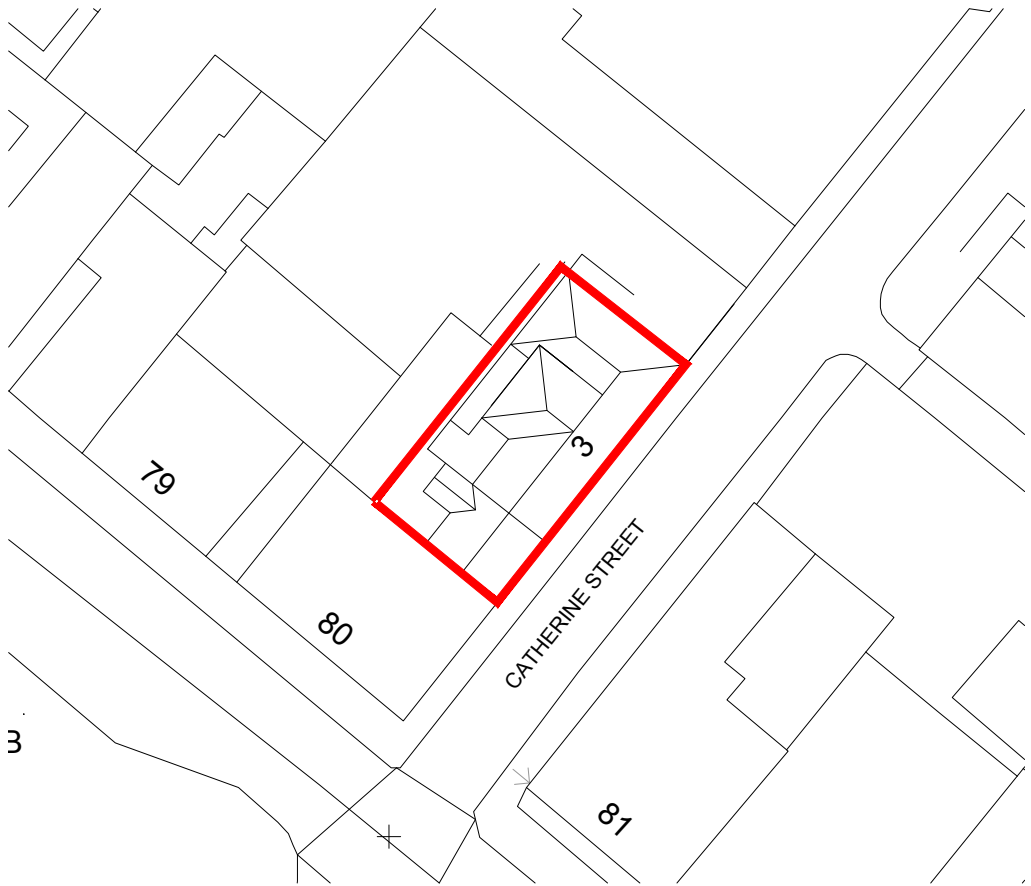

Proposed Side Elevation  
Scale 1:100

rev		date	dr by	ap by
original by	description			
DG		Jan 2019		KMc
Franklin House 4 Victoria Avenue Harrogate HG1 1EL tel. 01423 528999 www.macarchitects.co.uk		 <b>M.A.C.</b> Architects		
client <b>Bey Perrin Ltd</b>				
project <b>3 Catherine street, Whitehaven CA28 7PA</b>				
drawing <b>Plans and Elevations as Proposed</b>				
computer file C:\www\rev\connects\GIA-MAC\Projects\2018.225		plot date <b>Nov'19</b>		
project number <b>2019.305</b>		scale <b>VARIES</b>		
drawing number <b>001</b>		rev /	issue status <b>Planning</b>	

This drawing is to be read in conjunction with all related drawings. Do not scale from this drawing. All dimensions must be checked and verified on site before commencing any work or producing shop drawings. The originator should be notified immediately of any discrepancy.

This drawing is copyright and remains the property of M.A.C.