

**DWELLING & GARAGE – PROPOSED EXTERNAL FINISHES**

WALLS – SMOOTH GREY THROUGH COLOURED RENDER.

ROOF – DARK GREY EDGEMERE P.C. TILES BY Messrs. MARLEY LTD.

DOORS – DARK GREY uP.V.C. IN WHITE u.P.V.C. FRAMES.



GARAGE DOORS – DARK GREY COLOUR COATED SECTIONAL METAL UP & OVER.

WINDOWS & SCREENS – WHITE uP.V.C. WITH DOUBLE GLAZING.


P.C. CILLS, PORTICO AND CAPPINGS – BUFF COLOUR ARCHITECTURAL CAST STONEMWORK.

SURROUNDS & CORNER STONES – BUFF COLOUR ARCHITECTURAL CAST STONEMWORK


GUTTERS & DOWNSPOUTS – BLACK uP.V.C. ON DARK GREY uP.V.C. FASCIAS.

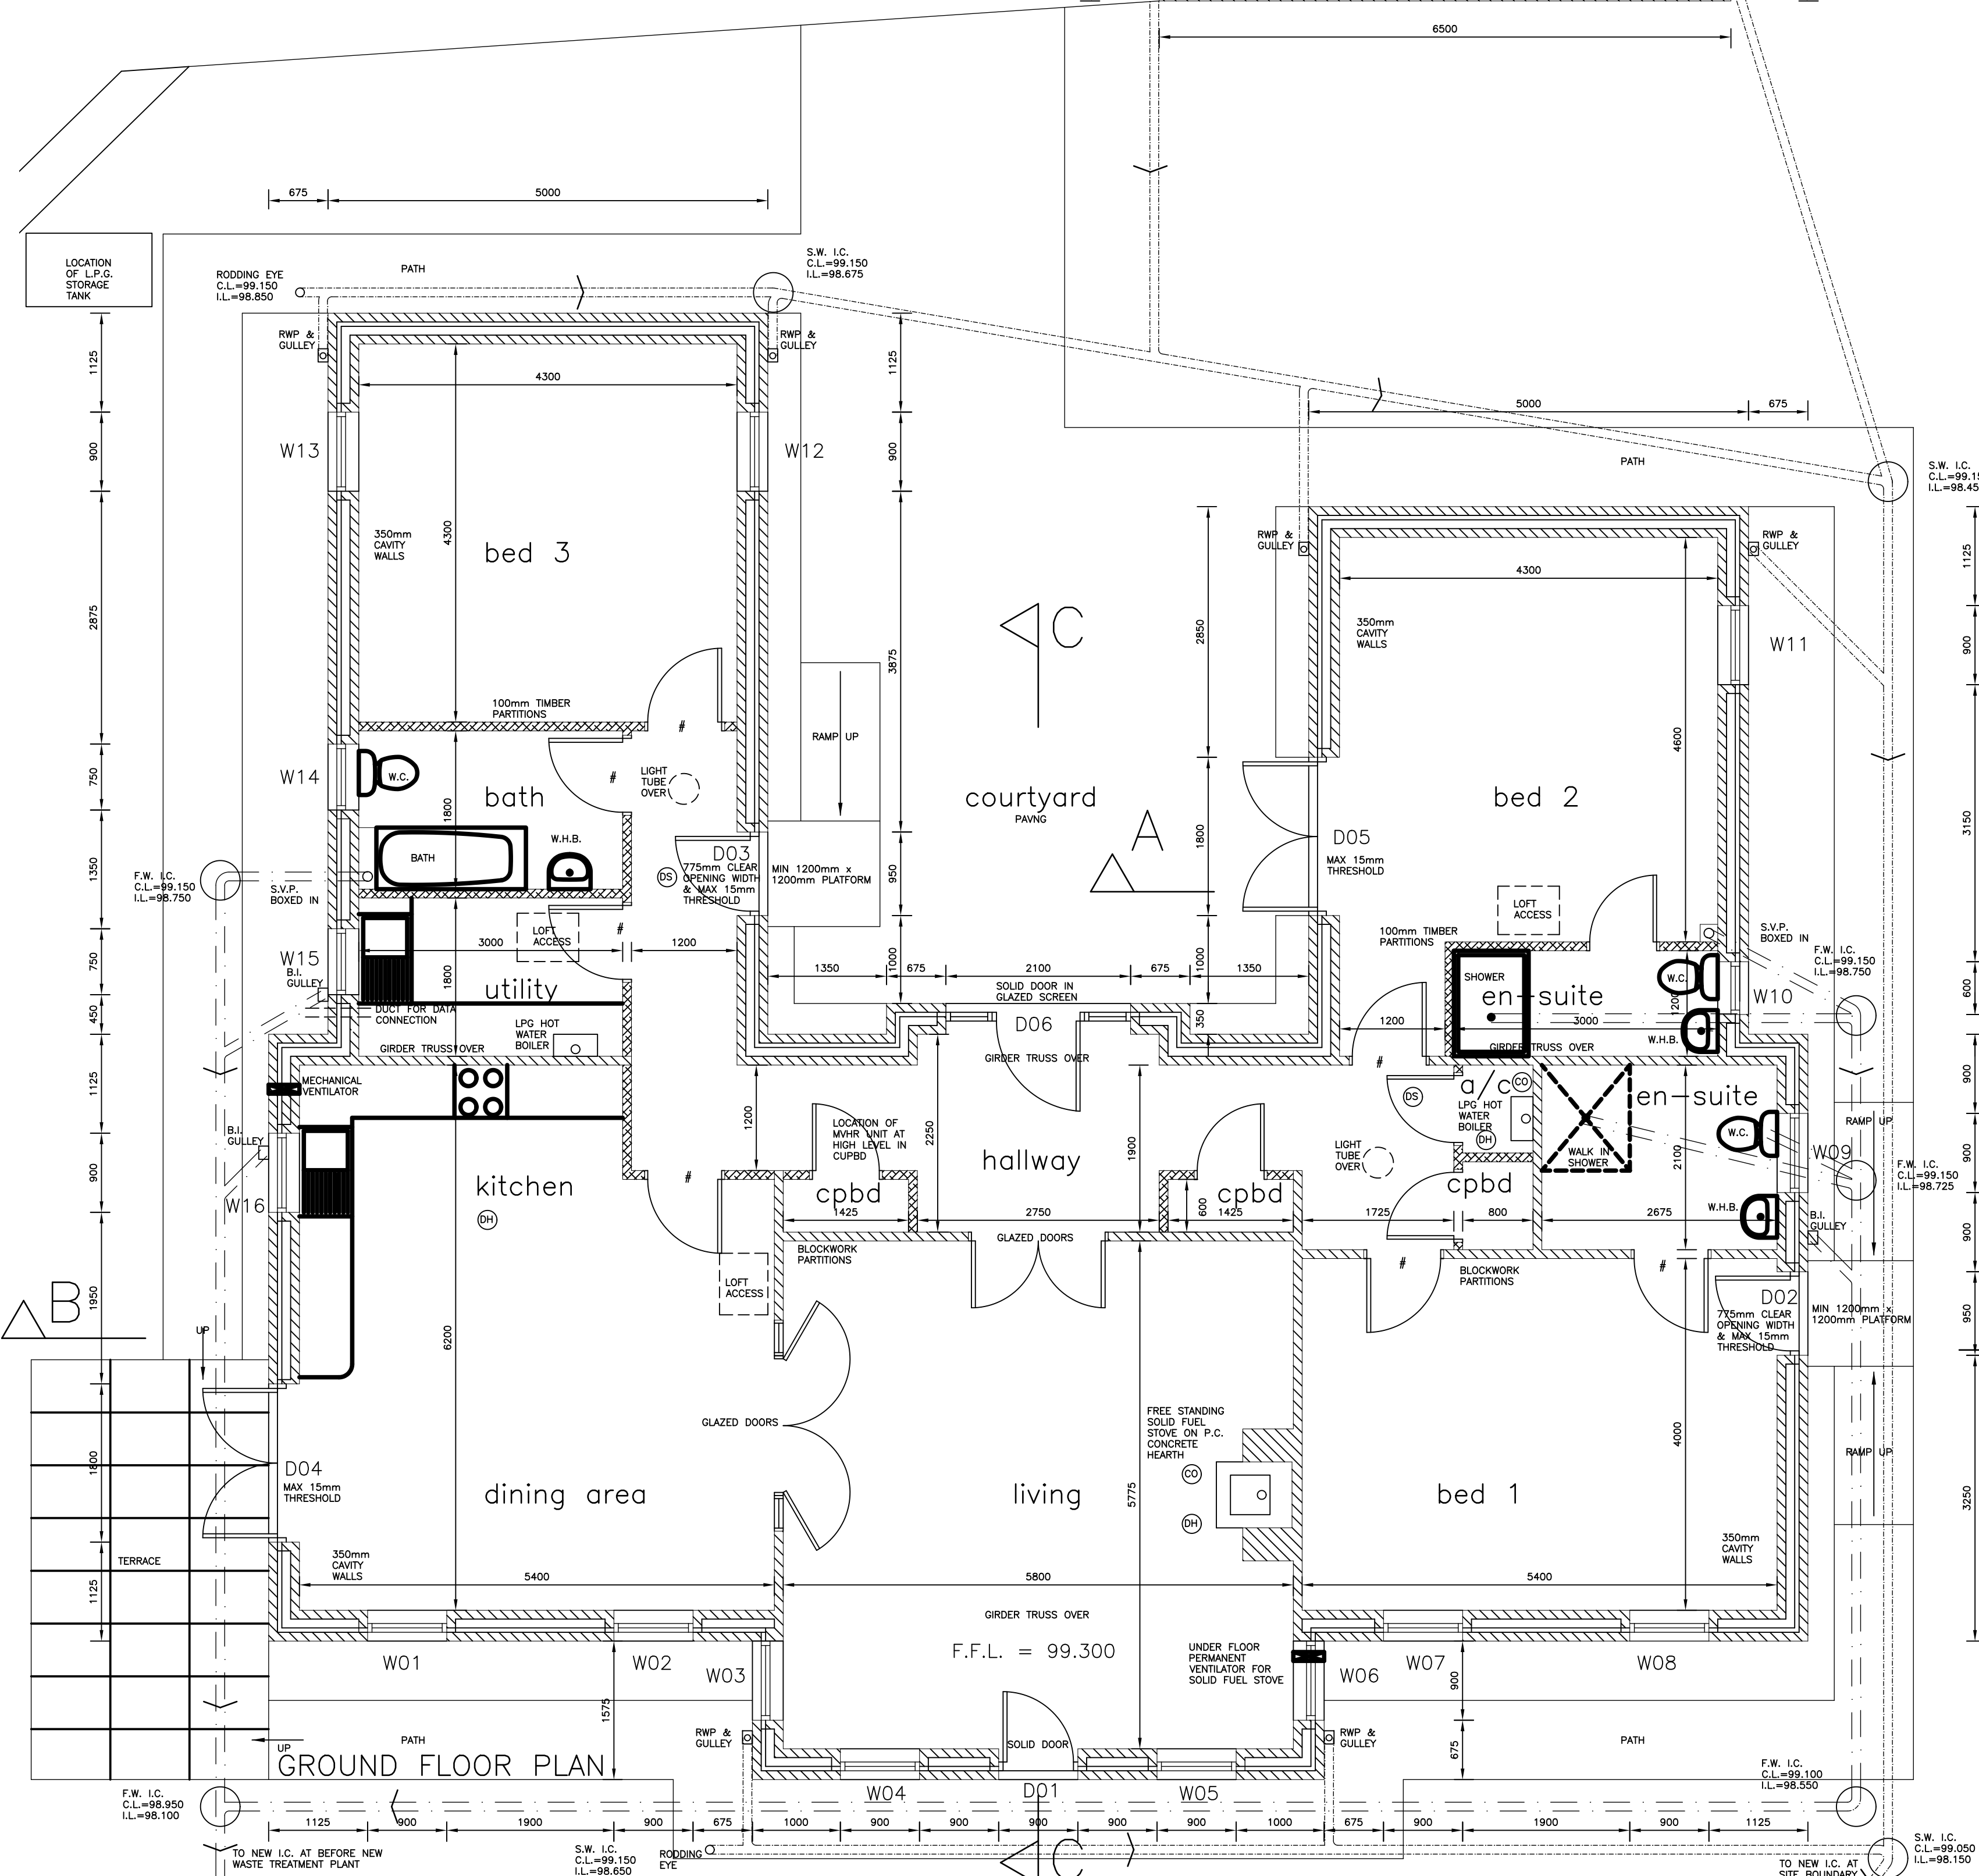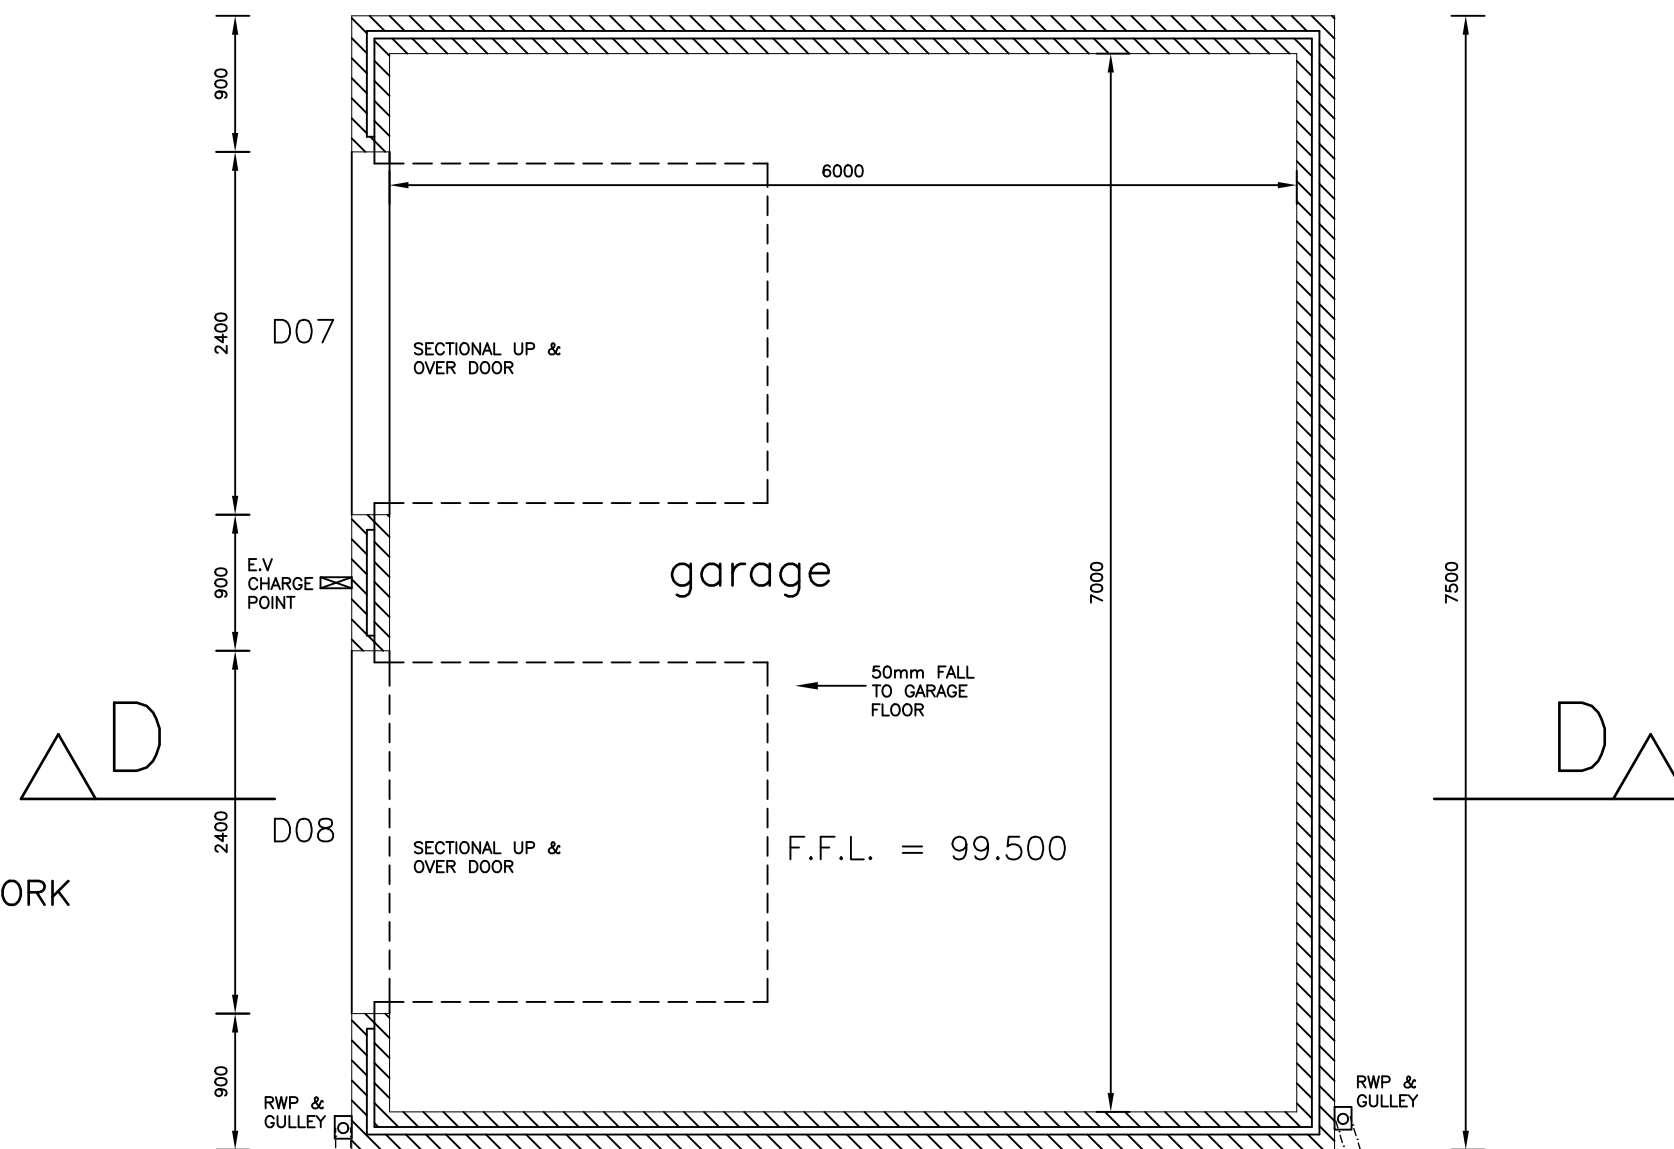

FRONT ELEVATION

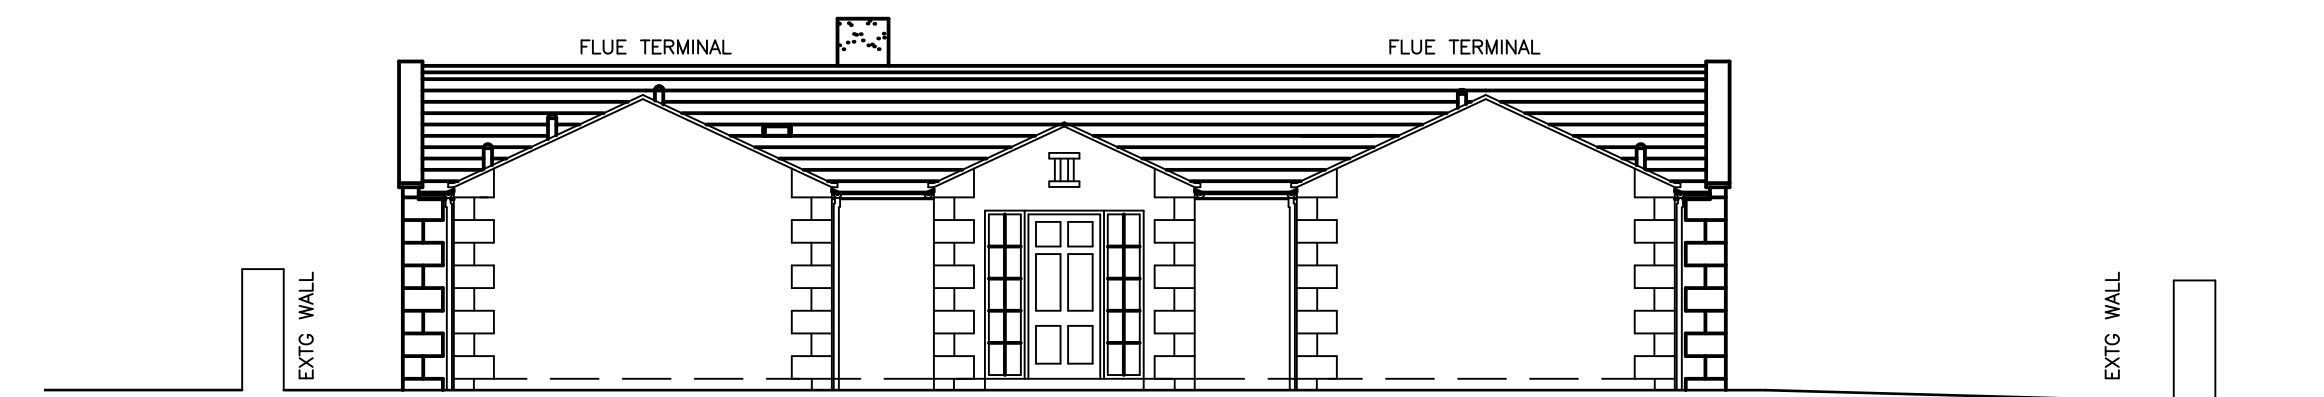


REAR ELEVATION

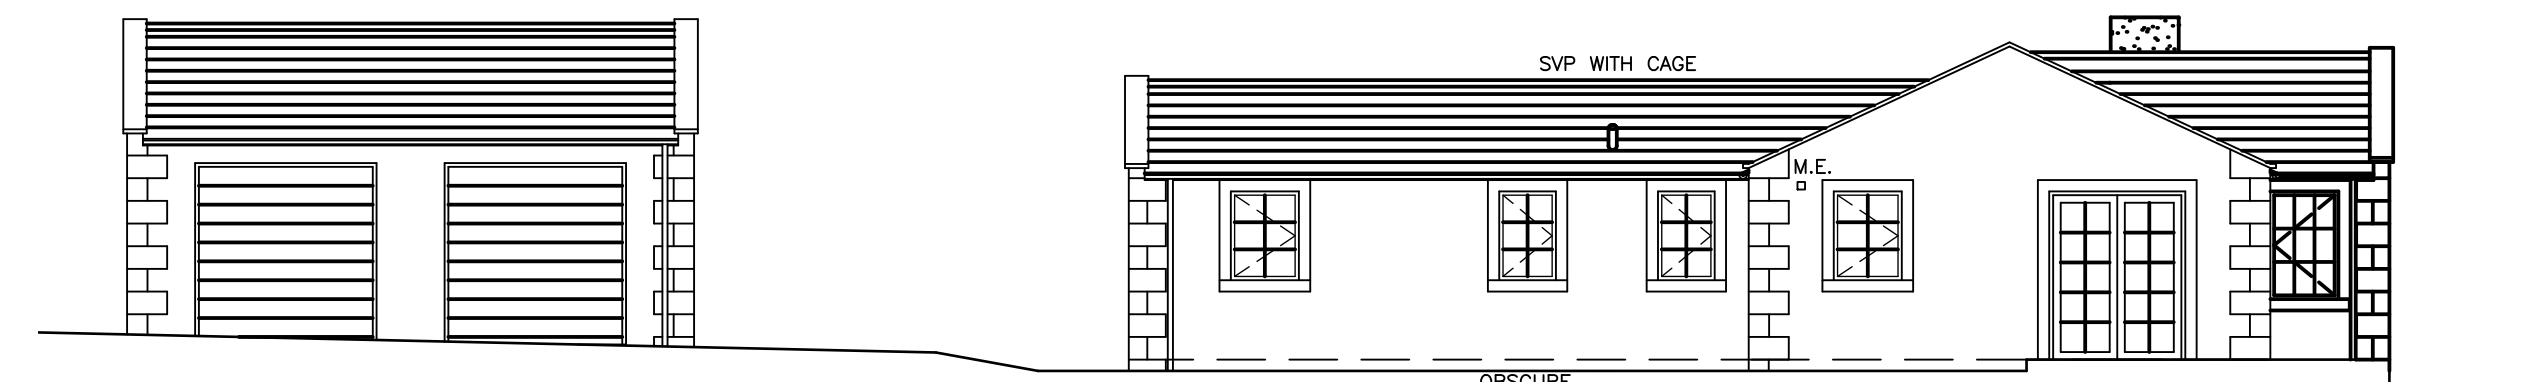


SIDE 1 ELEVATION



SIDE 2 ELEVATION

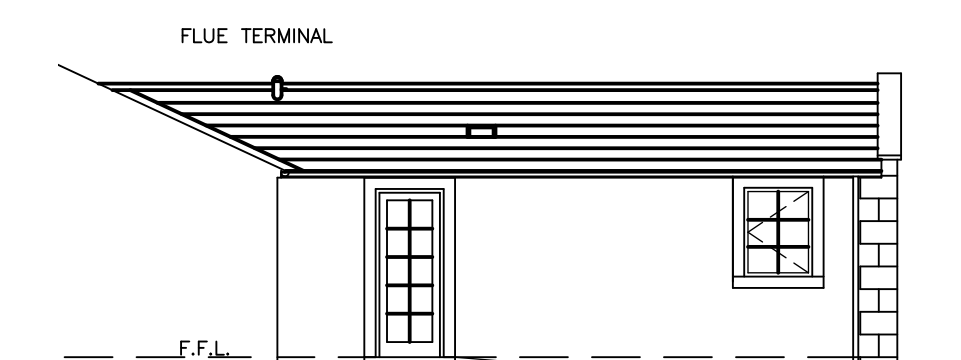

COURTYARD 1

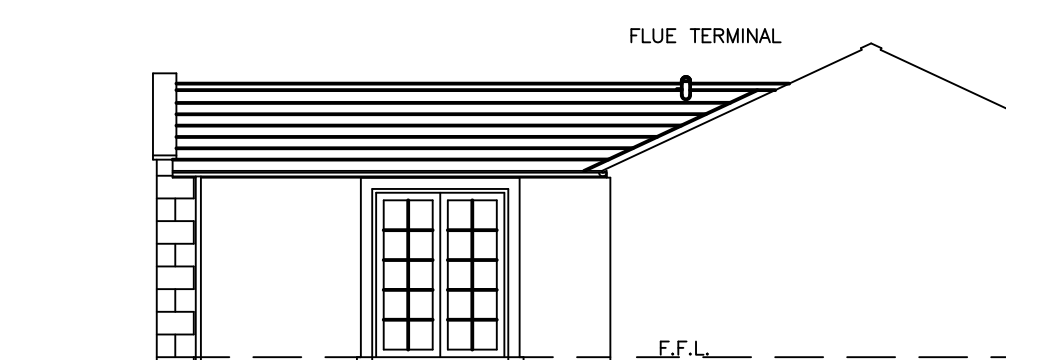

COURTYARD 2

MR & MRS W.V. LITTLE  
 NEW DWELLING  
 HARRAS DYKE FARM HARRAS MOOR  
 WHITEHAVEN

FLOOR PLAN & ELEVATIONS  
 date NOV 2023  
 scale 1:50 1:100  
 dwg no SP-202301-02b

rev A Sept 2024 BUILDING REGS NOTES ADDED  
 rev B May 2026 EXTERNAL MATERIAL SCHEDULE AMENDED