



FRONT ELEVATION

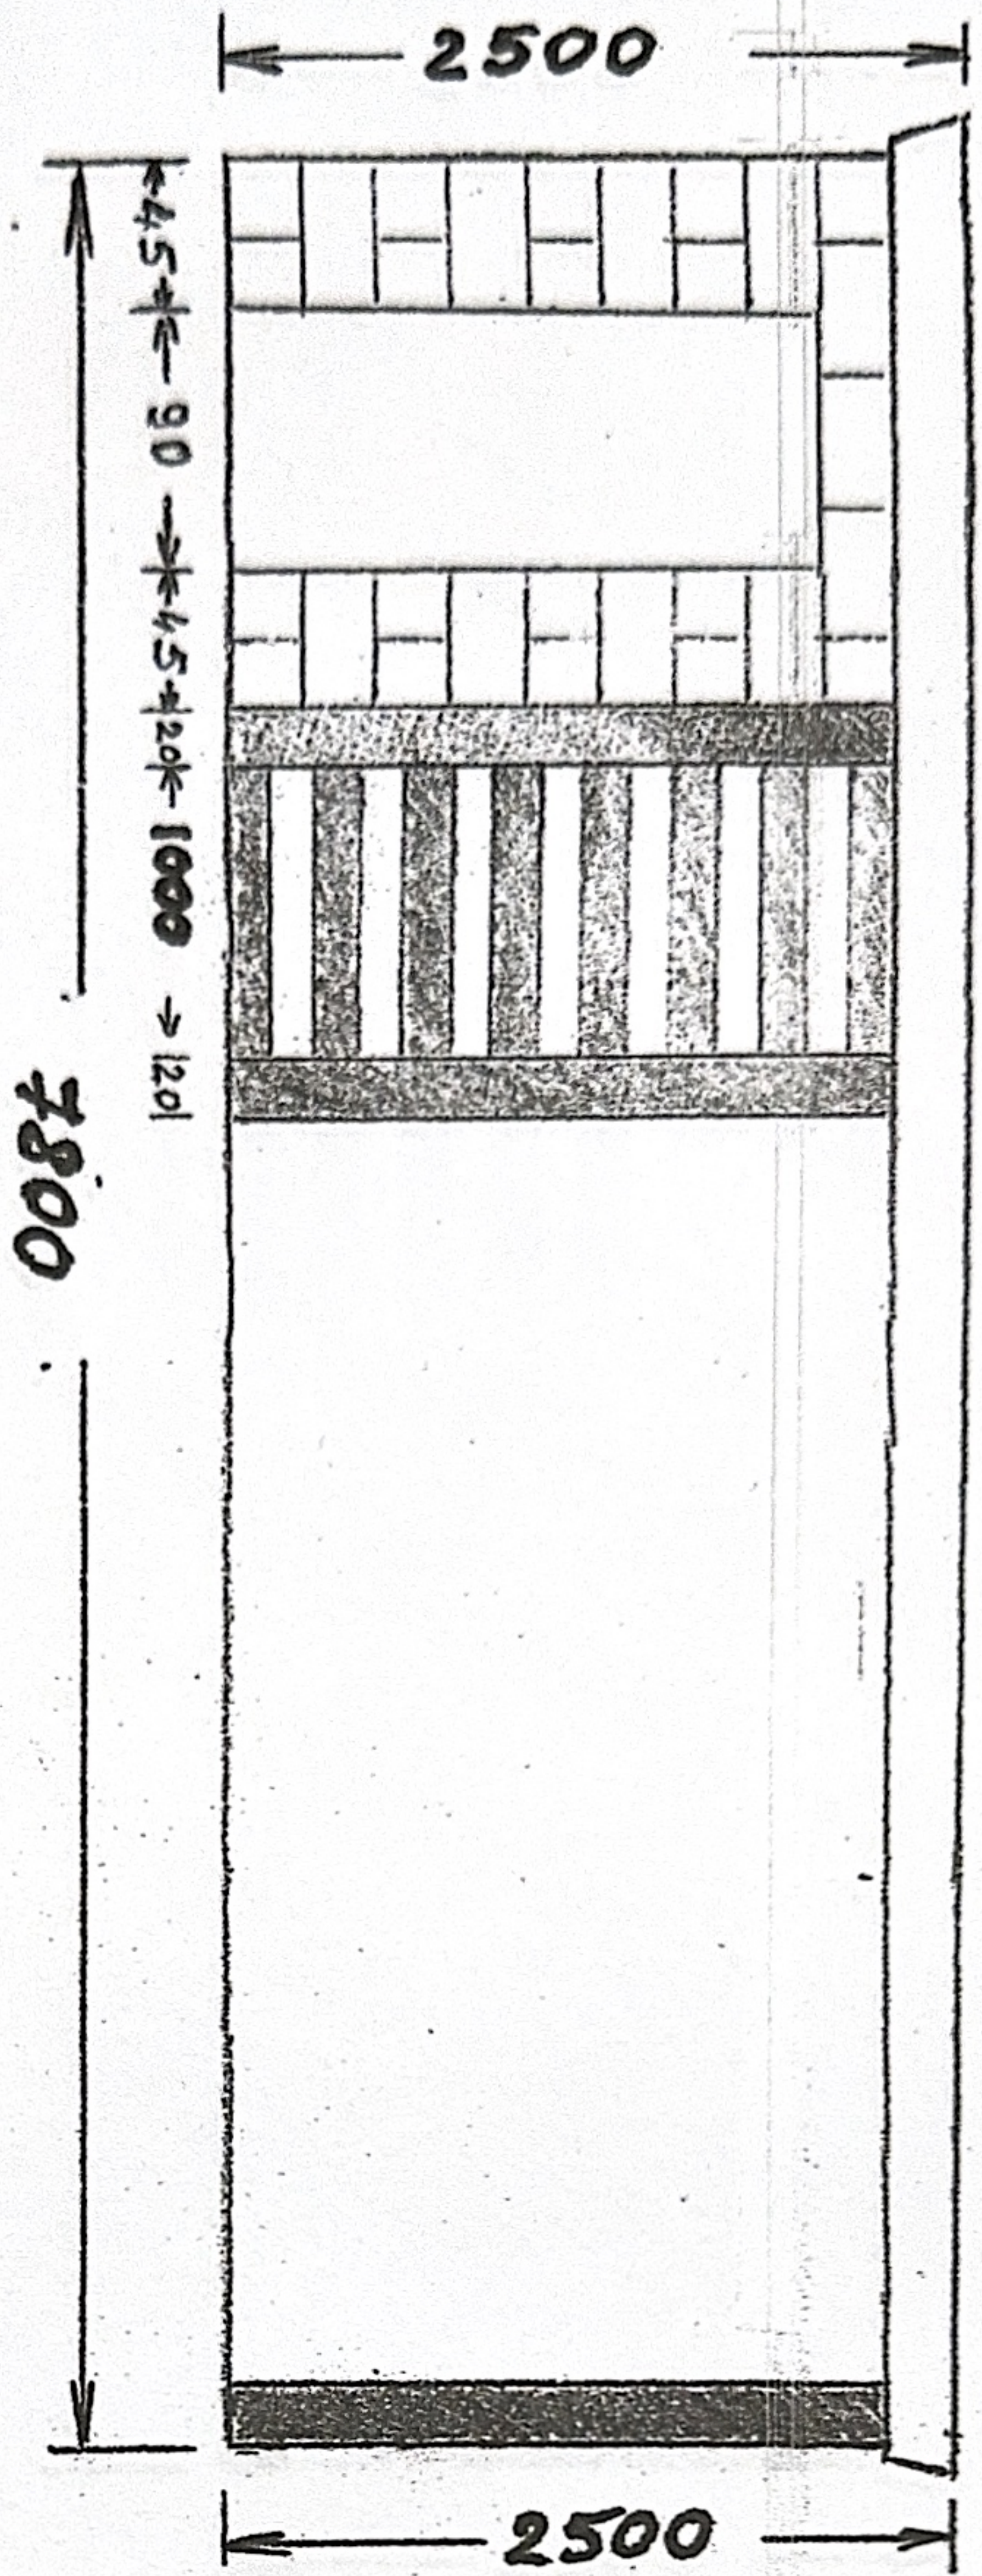


REAR ELEVATION

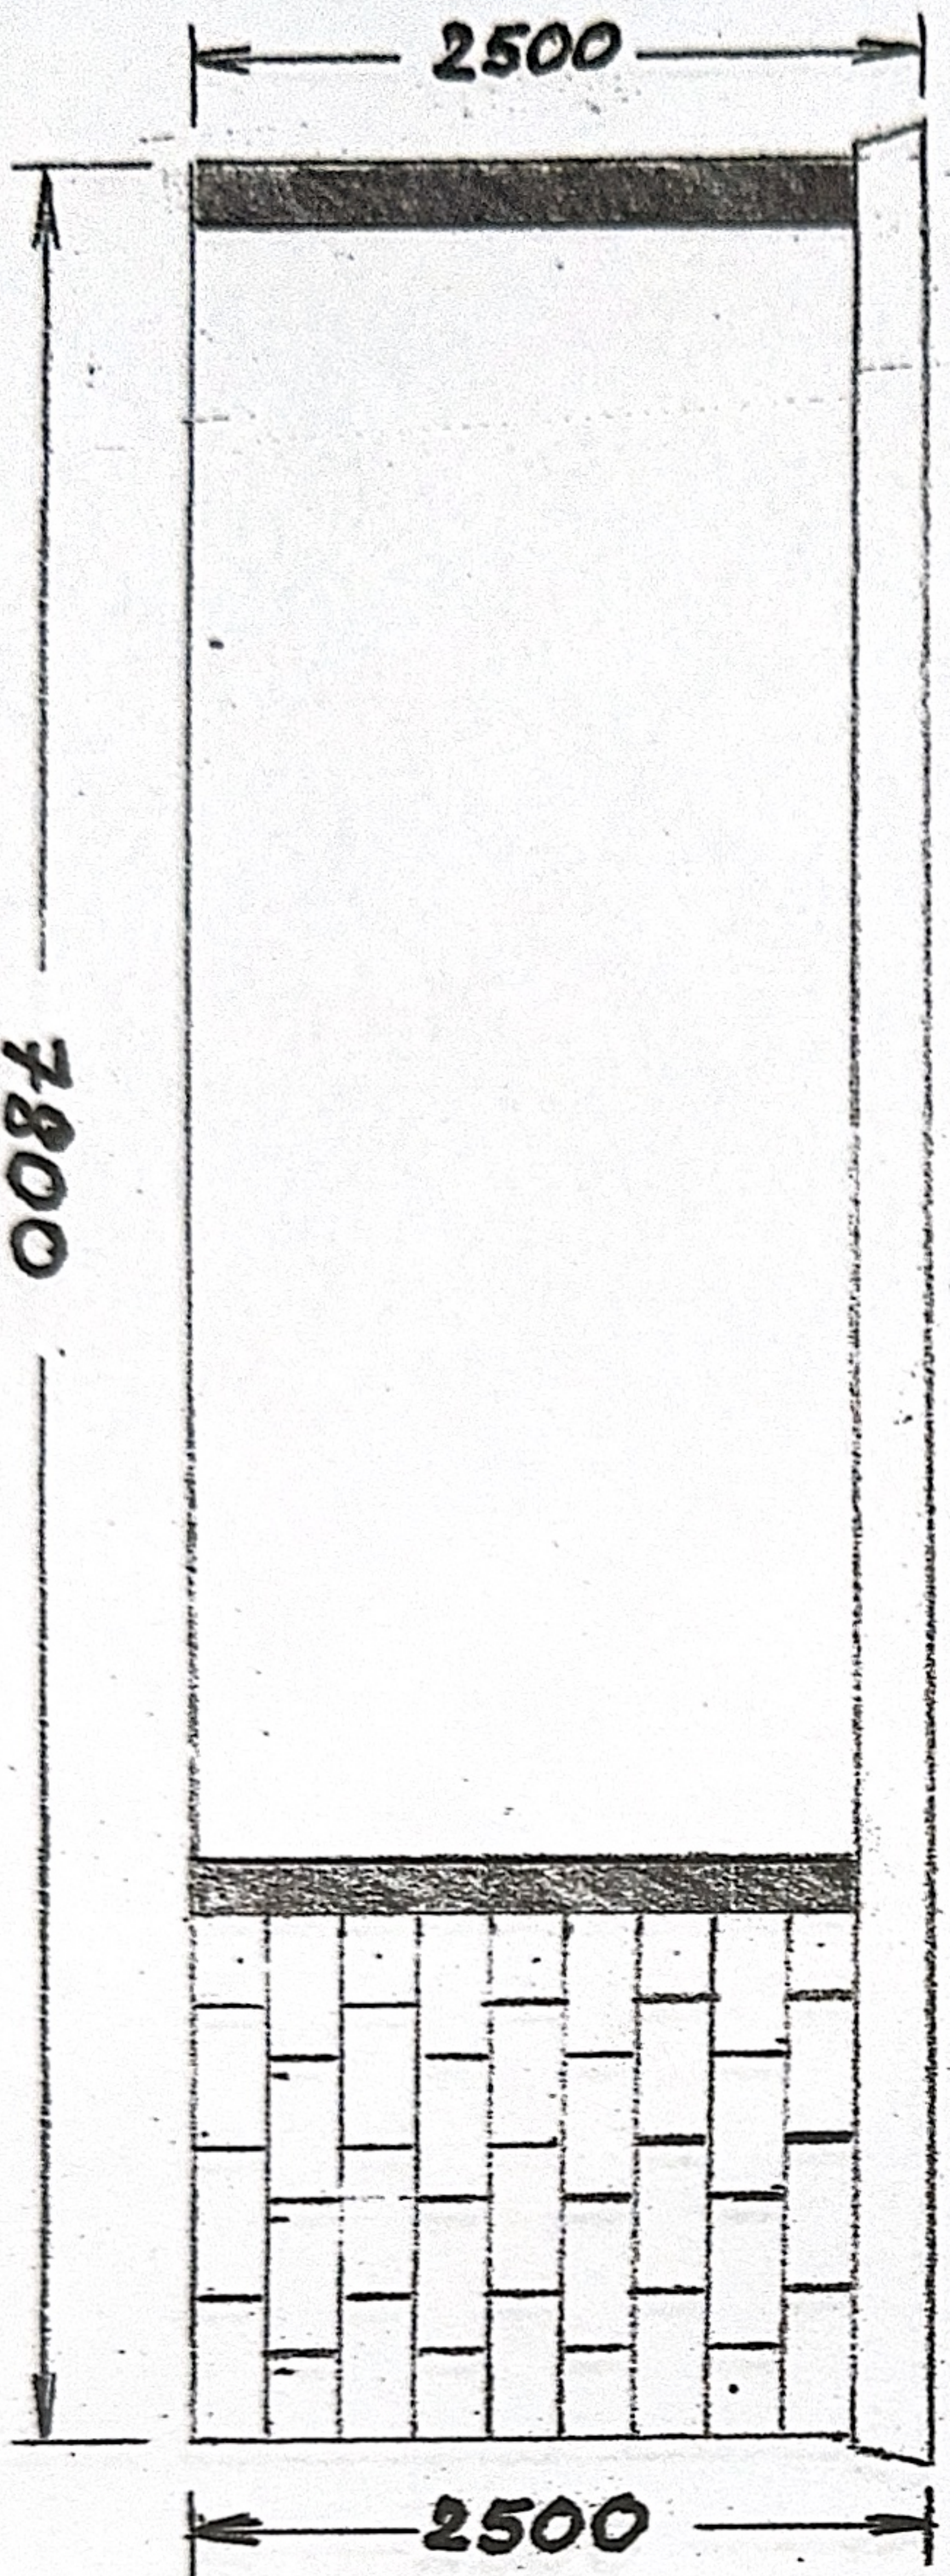

SCALE 1:50

LH ELEVATION

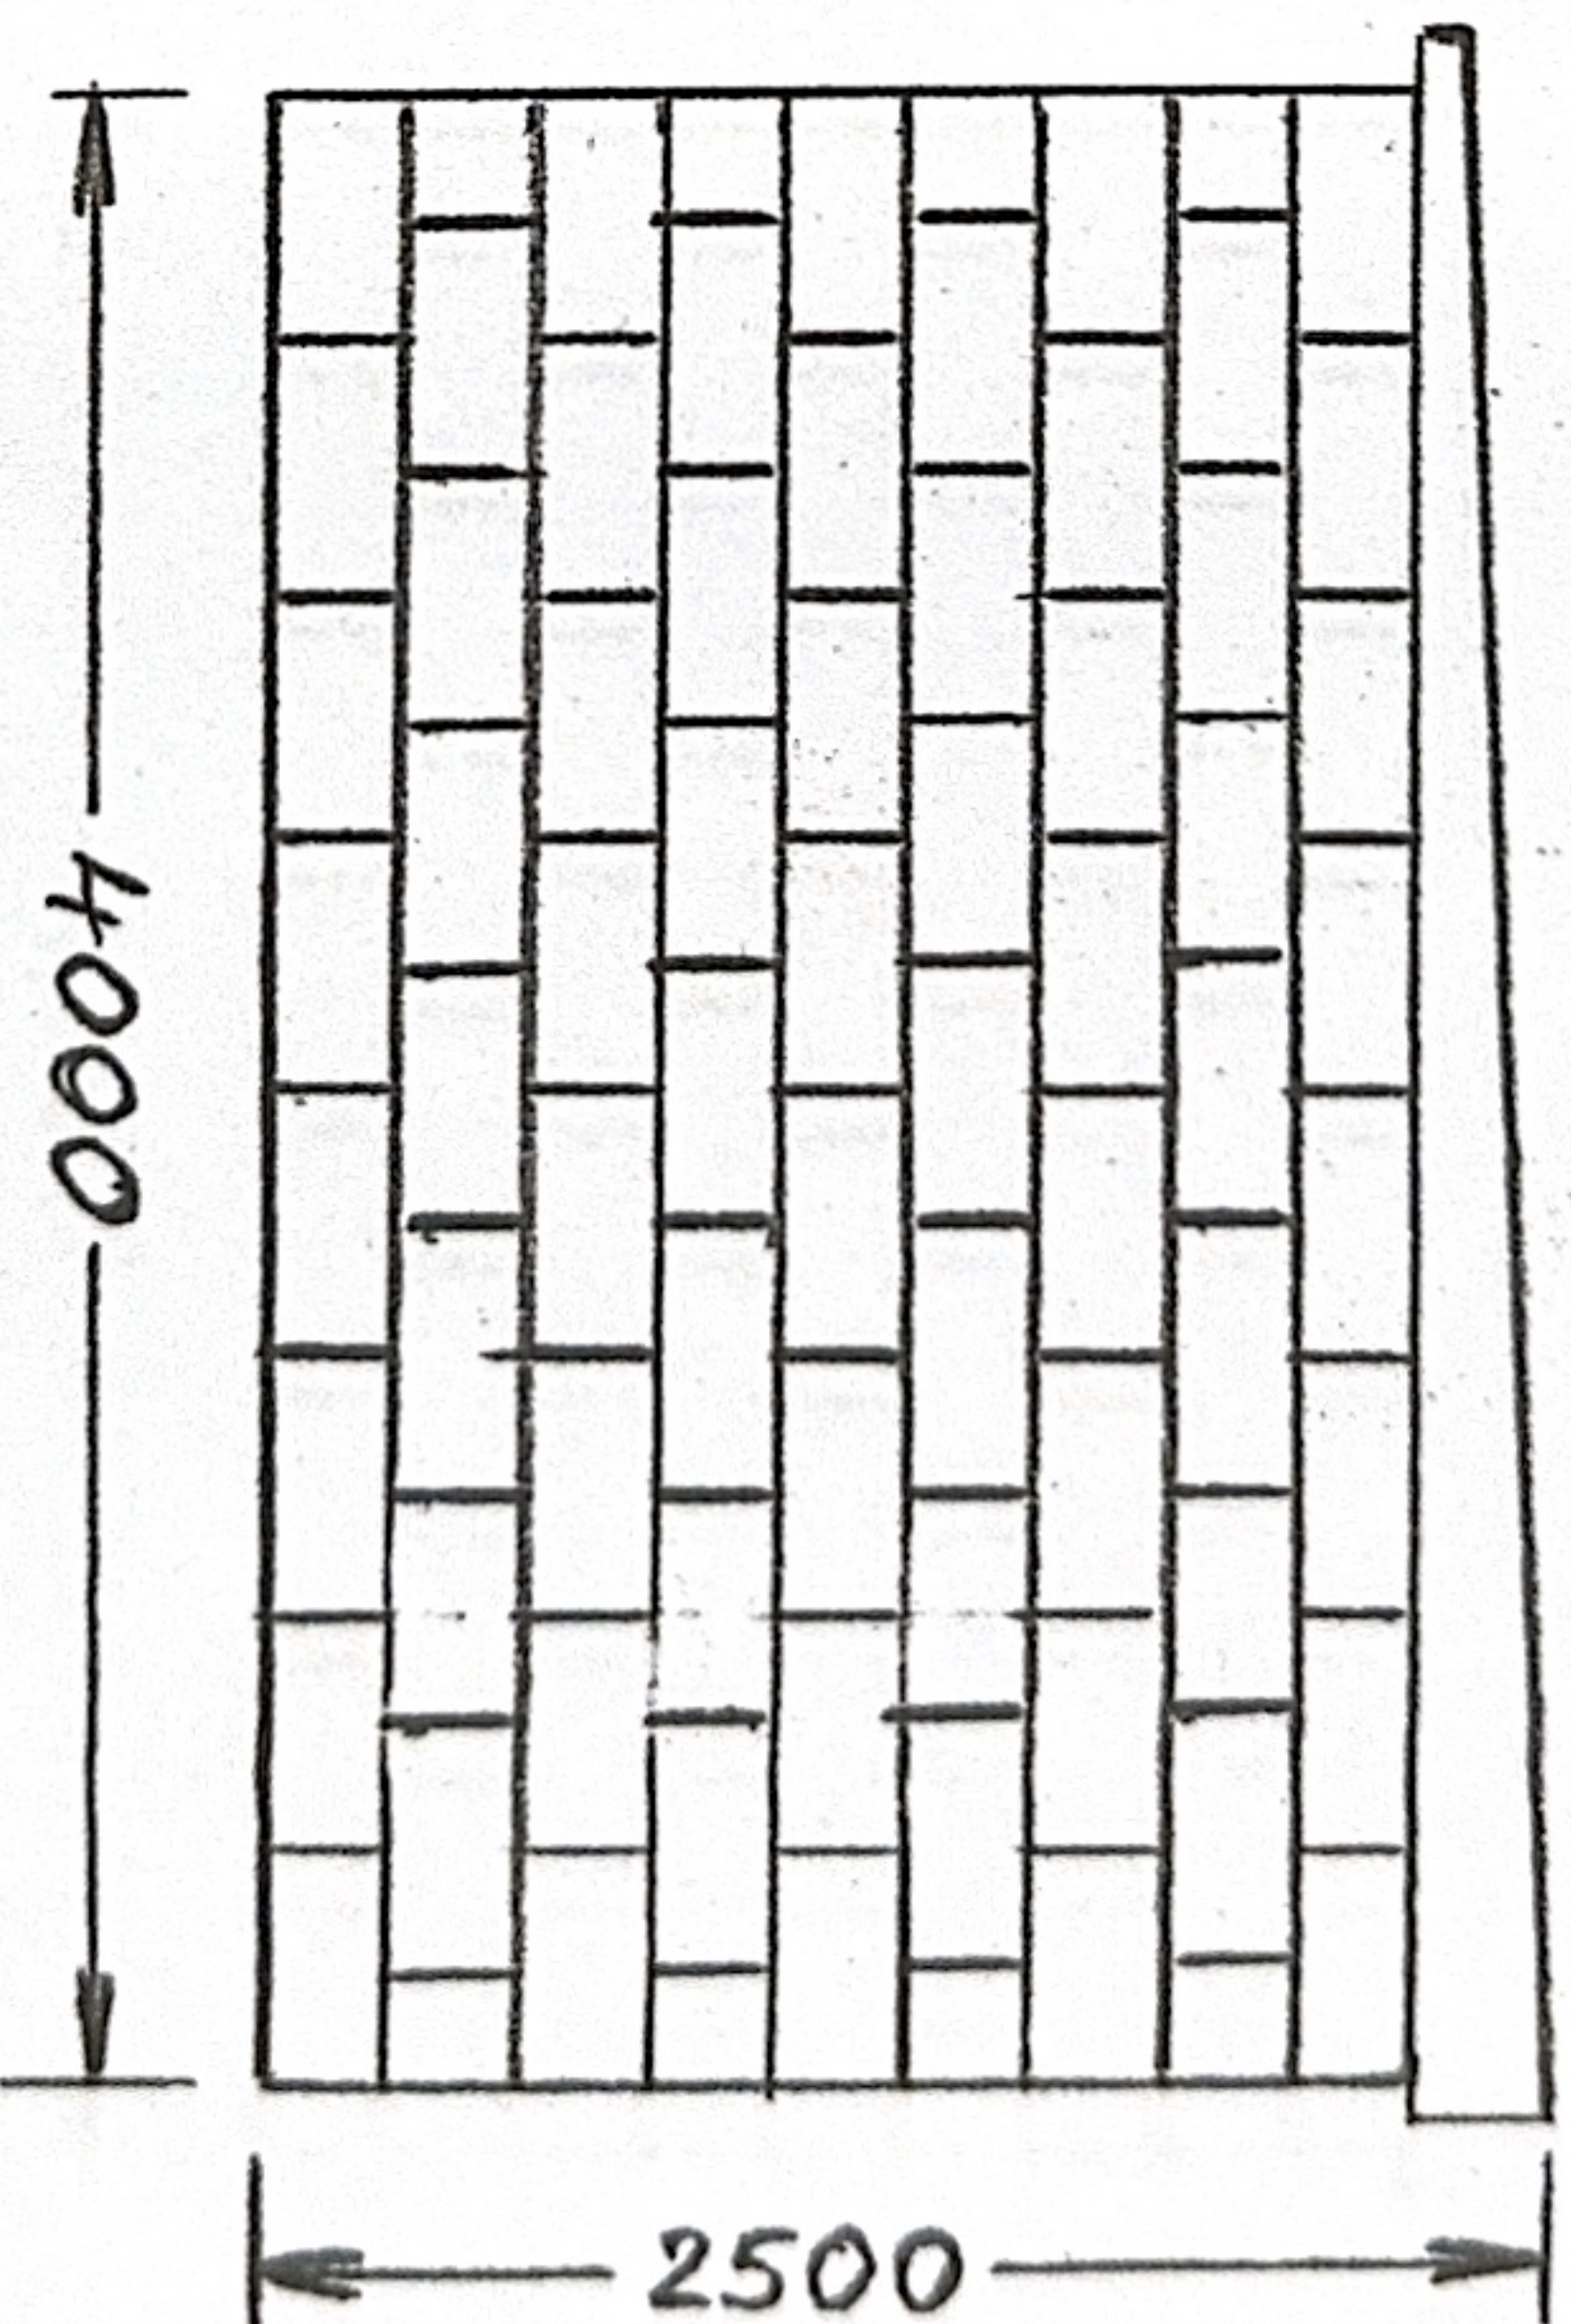

RH ELEVATION

