




MARTIN CUTHELL
ARCHITECTURAL SERVICES


PROPOSED HOUSING DEVELOPMENT
CASTLE CINEMA SITE, EGREMONT.
Plots 1 plans & elevations

SCALE: 1:100 @ A2	DATE: Oct. 2021	DRAWN: MC	NUMBER: 20.33/101a
----------------------	--------------------	--------------	-----------------------

Rev.A - 30/03/22 - general update

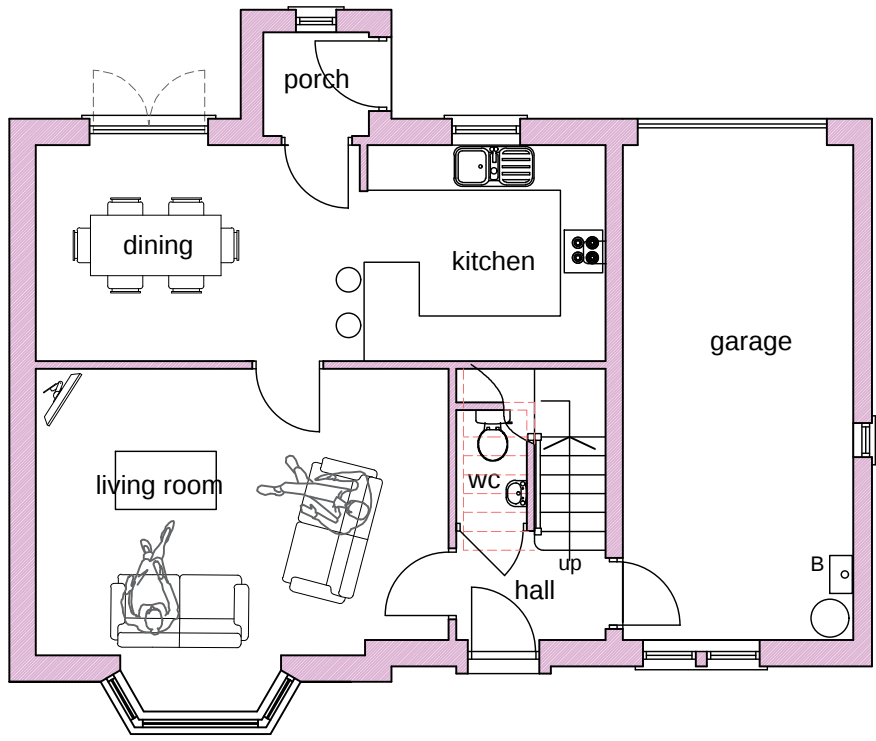


GROUND FLOOR PLAN 1:100
G/F = 54sq.m plus garage

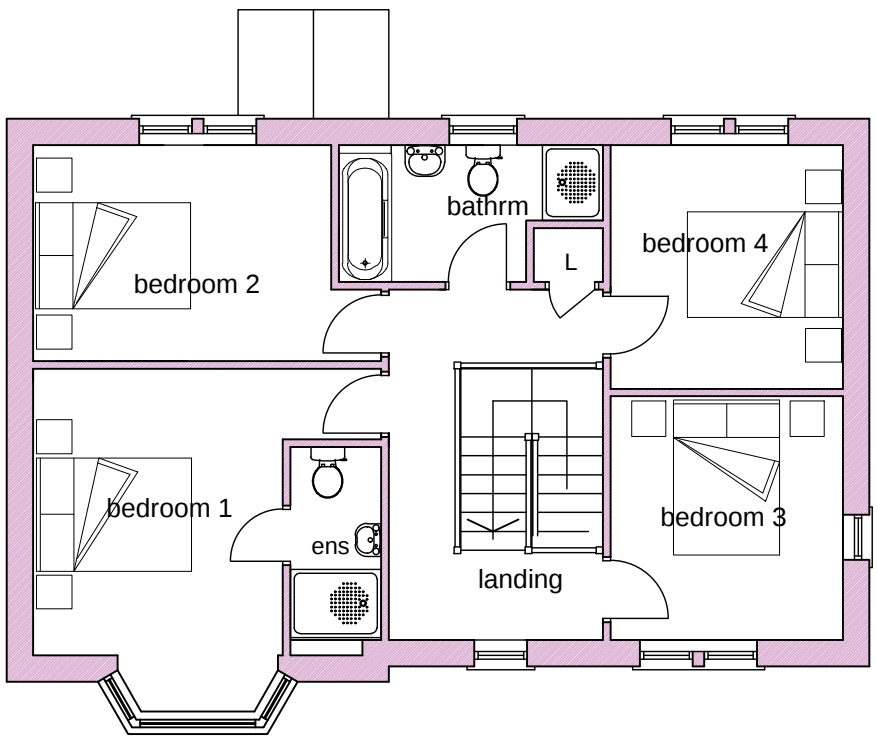

FIRST FLOOR PLAN 1:100
F/F = 72sq.m

PLOT 1 - O/A floor area = 126 sq.m plus garage

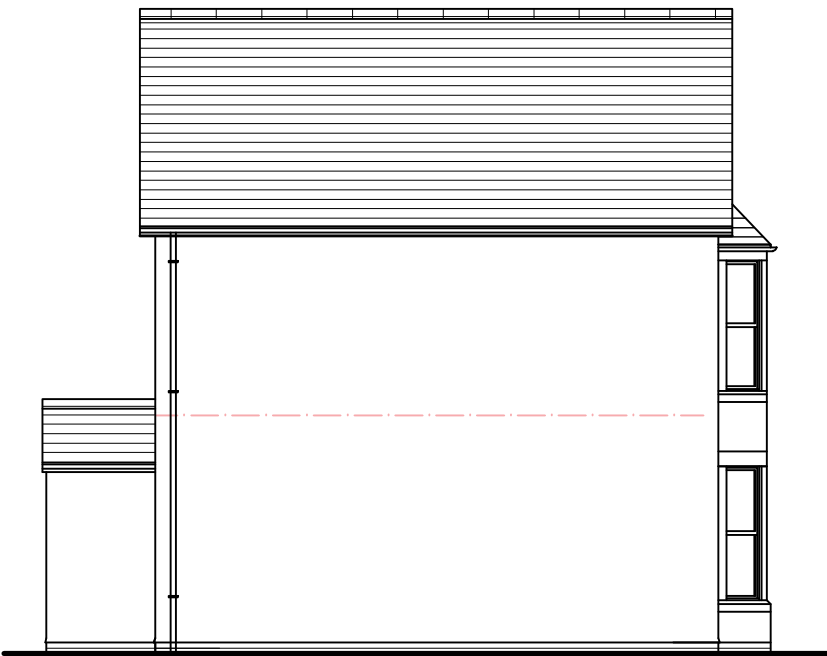

S.W. END ELEVATION



REAR ELEVATION N.W



N.E. END ELEVATION