

PLANNING ISSUE



SOUTH ELEVATION




WEST ELEVATION




NORTH ELEVATION



EAST ELEVATION

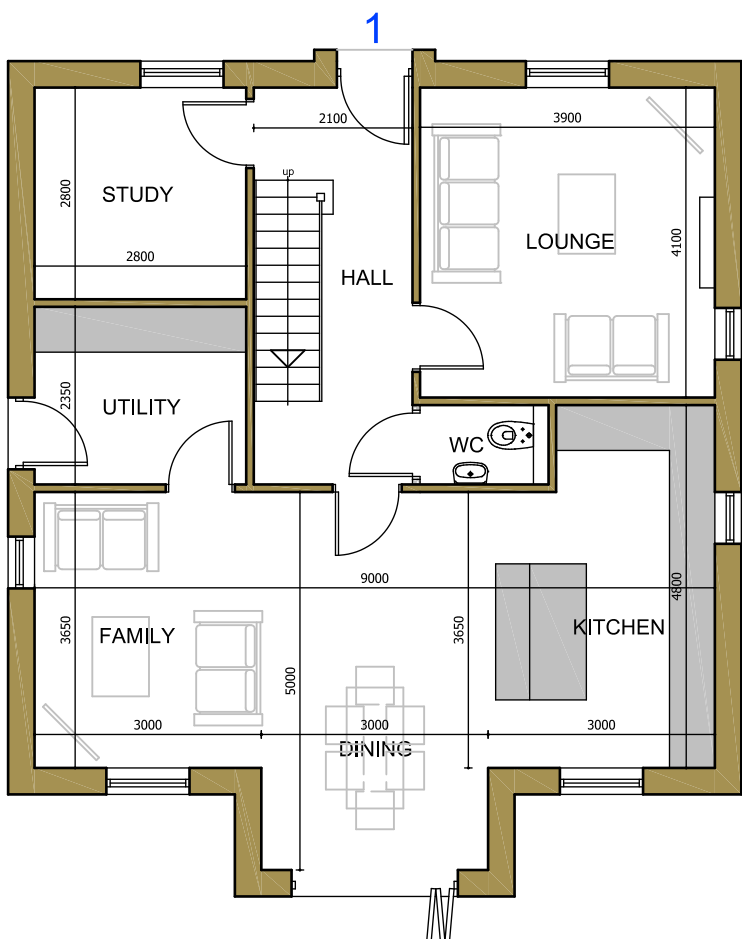

GF PLAN  
85.05m2 G.I.A.

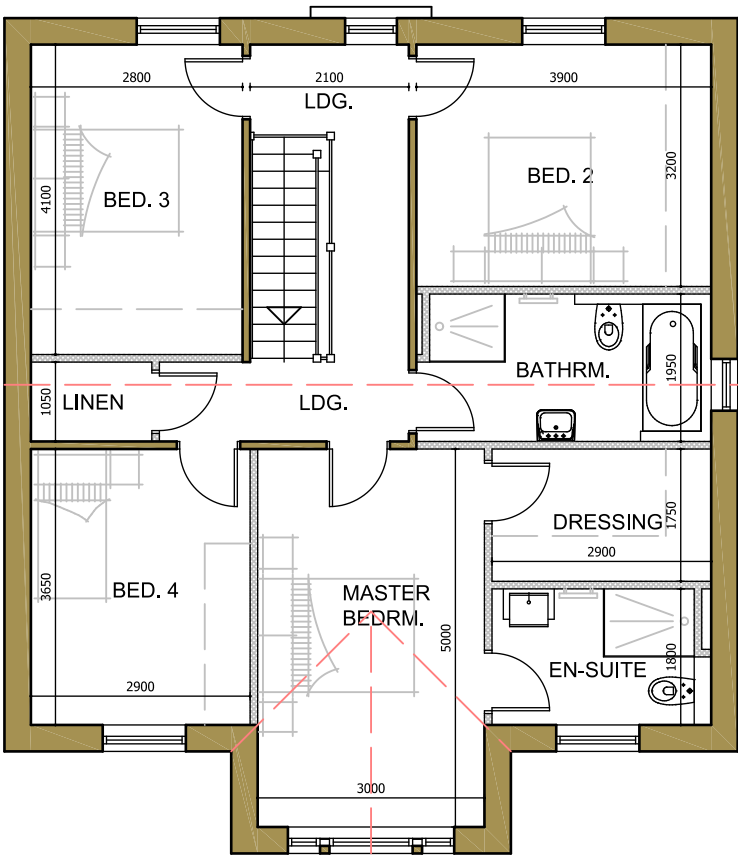

FF PLAN  
85.05m2 G.I.A.

No.	Date	Revision	Initial

ALPHA DESIGN

Architectural Services  
Member of the Chartered Institute of  
Architectural Technologists

Tel: 01900 829199 email: gb@adcumbria.co.uk

Project

LAND AT BECKERMET,  
CUMBRIA

Client

MR D. WHITFIELD

Drawing

PLOT 1 -  
PLANS & ELEVATIONS

Scale 1:100 @ A2 (L) Drawn GB

Checked Date JAN. 2026

Drawing No.

25/02/1072 - 04

This drawing and design is copyright and must not be reproduced in part or in whole without prior written consent. Contractors must verify all dimensions on site before commencing work or preparing shop drawings.