




proposed first floor

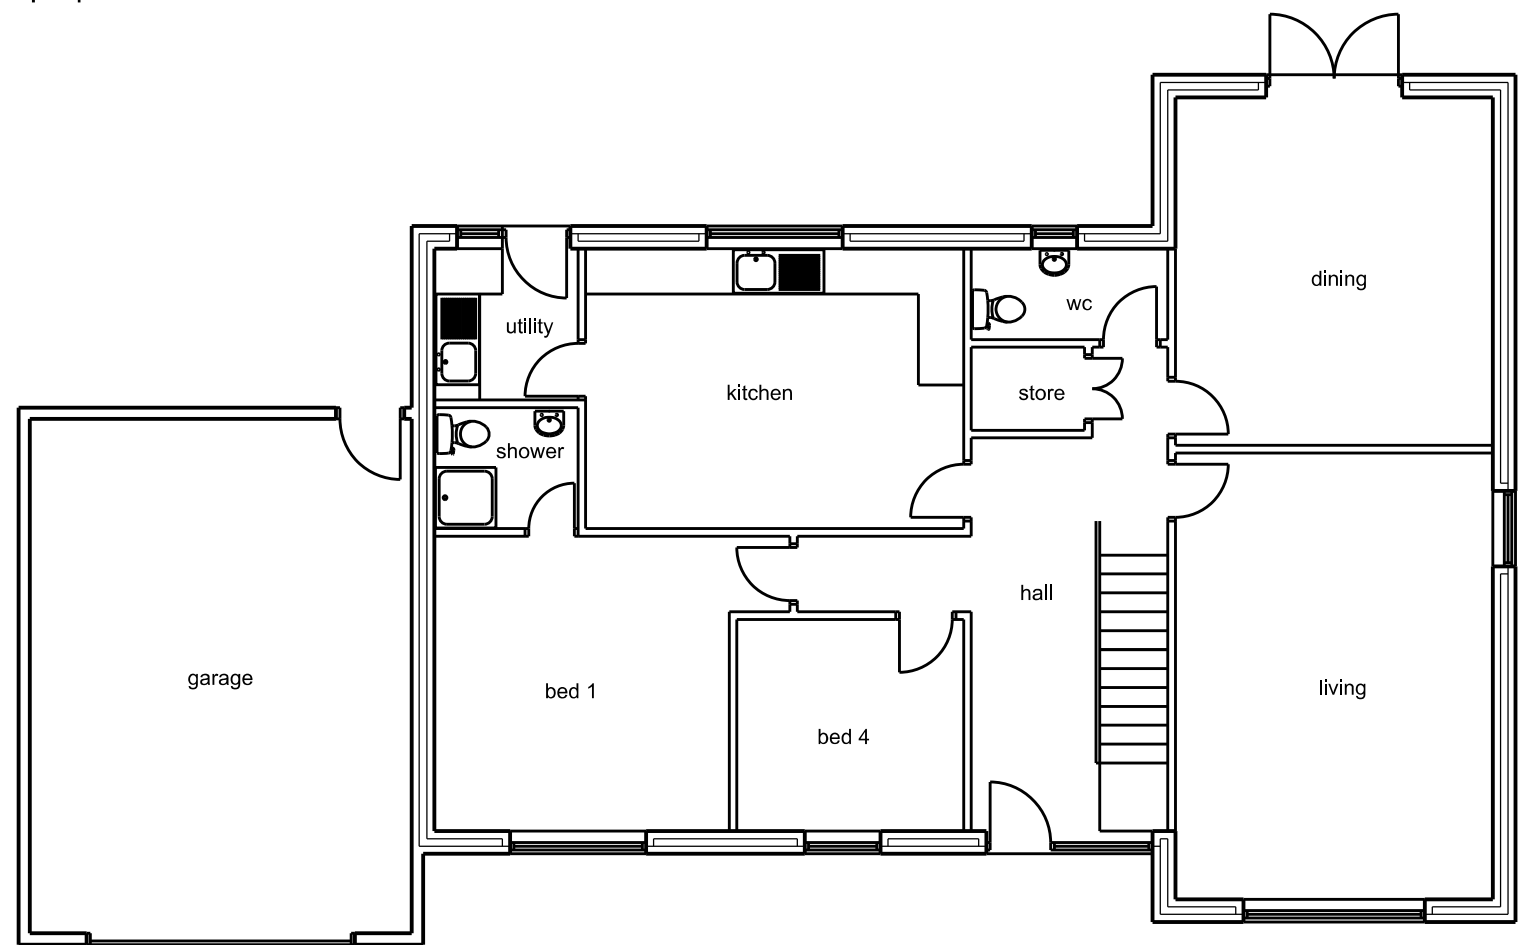

proposed ground floor

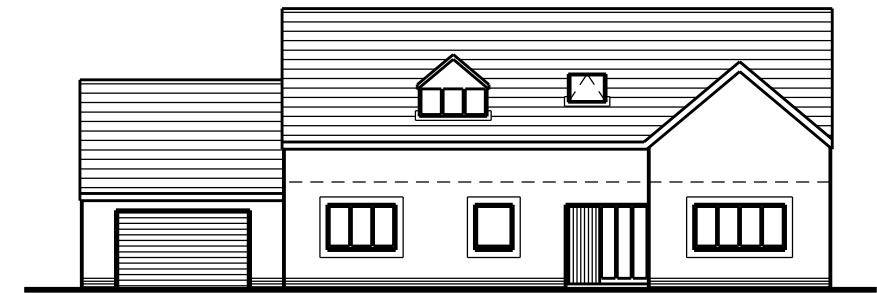

proposed front elevation

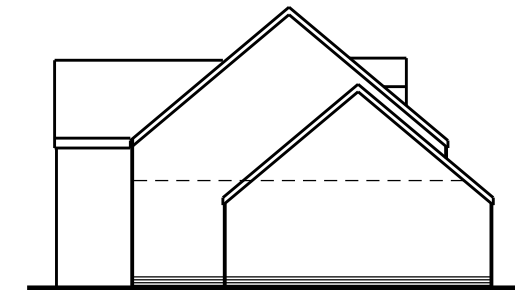

proposed end elevation

Rev 01 jun 2020 First issue

SCALE 0 1m 2m 3m 4m 5m 10m

Client	Mr. K Wirga	Scale:	1:100 @ A3/1:50 @ A1
Job Title	Plots 3 & 4 Residential development on land between Gilgarran Park and Pinewoods, Gilgarran	Date:	jun 2020
Drawing Title	Plot 2 plans & elevations	Job No:	230
		Drwg No:	04002
		Rev:	01

Richard J Lindsay
2 Calva House
Calva Brow
Workington
C14 1DE
email: richard46@aim.com
Mob : 07921 949618