



REAR ELEVATION



SIDE ELEVATION




FRONT ELEVATION




SIDE ELEVATION

PLOT 2

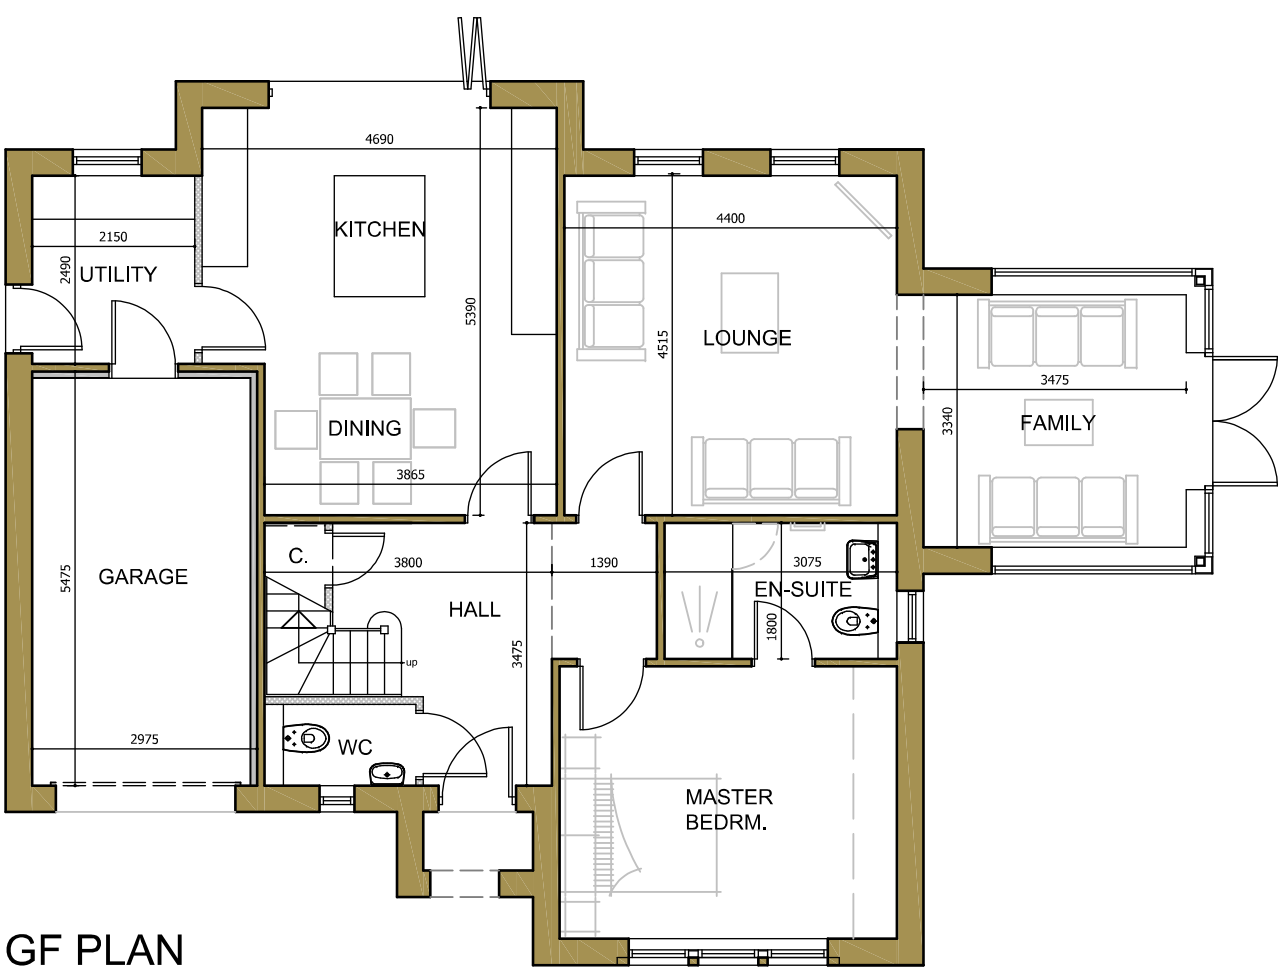

GF PLAN

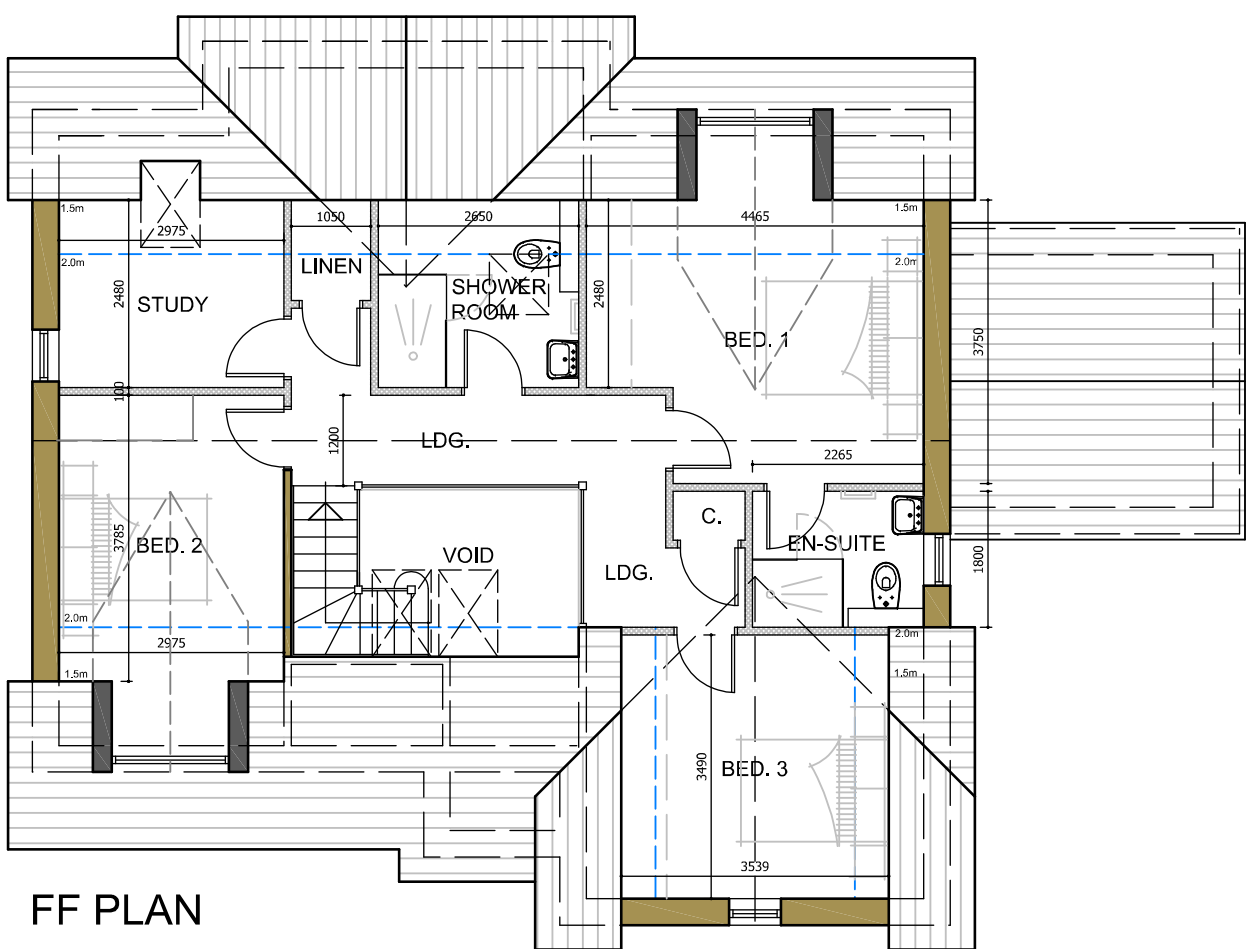

FF PLAN

EXTERNAL MATERIALS

- Roof.
Dark grey concrete tiles.
Lead clad dormer windows.
Velux rooflights.
- Walls.
Facing brickwork.
St. Bees red sandstone cills,
heads, mullions etc.
- Windows.
Anthracite grey uPVC.
- Sliding doors.
Powder coated aluminium to
match windows.
- Front entrance door.
Coloured composite uPVC.

| | | | |
|-----|------|----------|---------|
| | | | |
| No. | Date | Revision | Initial |

ALPHA DESIGN

Architectural Services
Member of the Chartered Institute of
Architectural Technologists
Tel: 01900 829199 email: gb@adcumbria.co.uk

Project

LAND TO NORTH EAST OF
'SEABREEZE',
NETHERTOWN

Client

MR & MRS N. KAY

Drawing

PLOT 2 -
PLANS & ELEVATIONS

Scale 1:100 @ A1 Drawn GB

Checked Date DEC, 2020

Drawing No.

18/07/935 - 06

This drawing and design is copyright and must not
be reproduced in part or in whole without prior
written consent. Contractors must verify all
dimensions on site before commencing work or
preparing shop drawings.