


SW ELEVATION

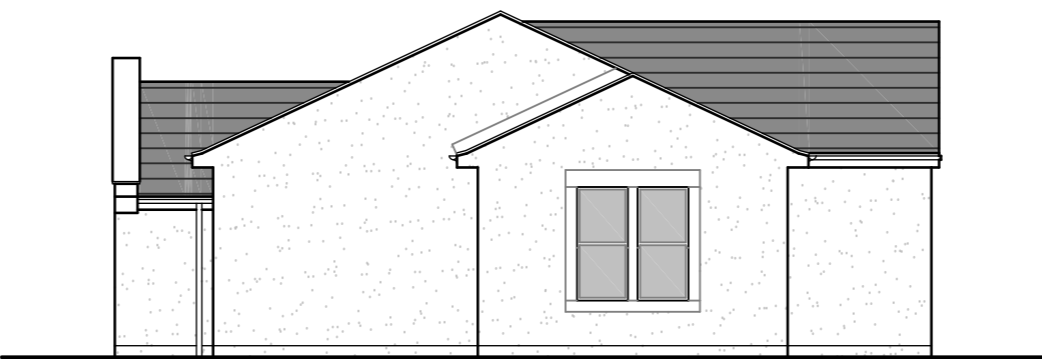

NW ELEVATION



NE ELEVATION



SE ELEVATION

EXTERNAL MATERIALS

Marley Duo-Edgemere smooth grey tile roof.  
PV panels.

White roughcast K-Rend walls.  
Buff sandstone surrounds & features.

Oak front entrance door.

Anthracite grey uPVC windows and all other doors.

No.	Date	Revision	Initial

ALPHA DESIGN

Architectural Services  
Member of the Chartered Institute of  
Architectural Technologists

Tel: 01900 829199 email: gb@adcumbria.co.uk

Project

RESIDENTIAL DEVELOPMENT,  
'DALELANDS',  
SANDWITH,  
WHITEHAVEN

Client

MR & MRS R. CALVIN

Drawing

PLOT 3 -  
PLANS & ELEVATIONS


Scale 1:100 @ A2 Drawn GB

Checked Date FEB. 2022

Drawing No.

18/07/938 - 26

This drawing and design is copyright and must not be reproduced in part or in whole without prior written consent. Contractors must verify all dimensions on site before commencing work or preparing shop drawings.

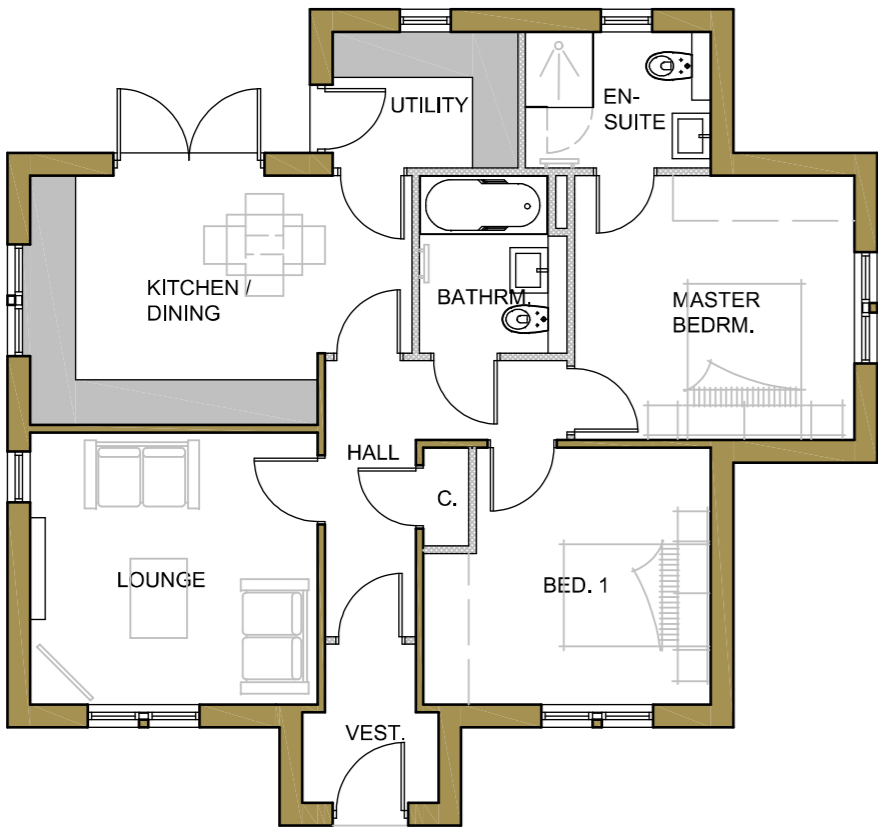

FLOOR PLAN  
81.49m2 G.I.A.