






SOUTH ELEVATION

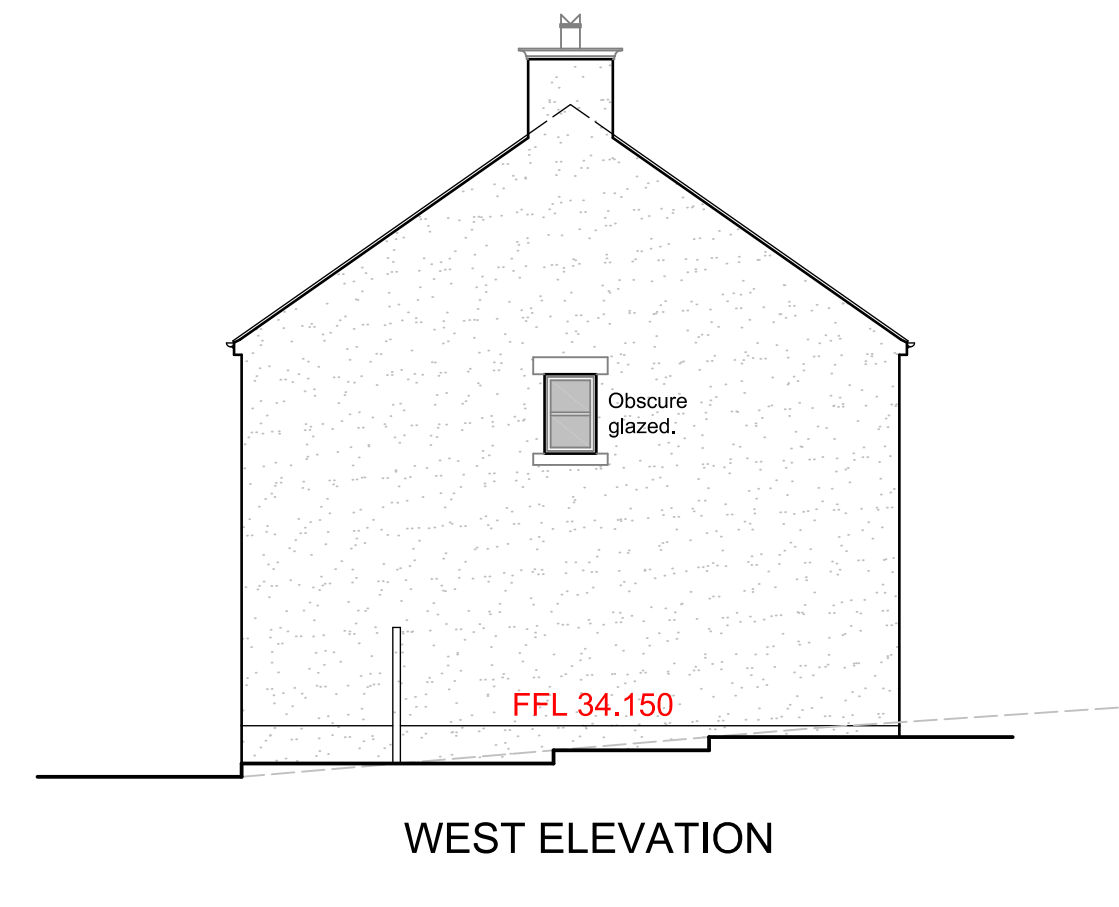


WEST ELEVATION

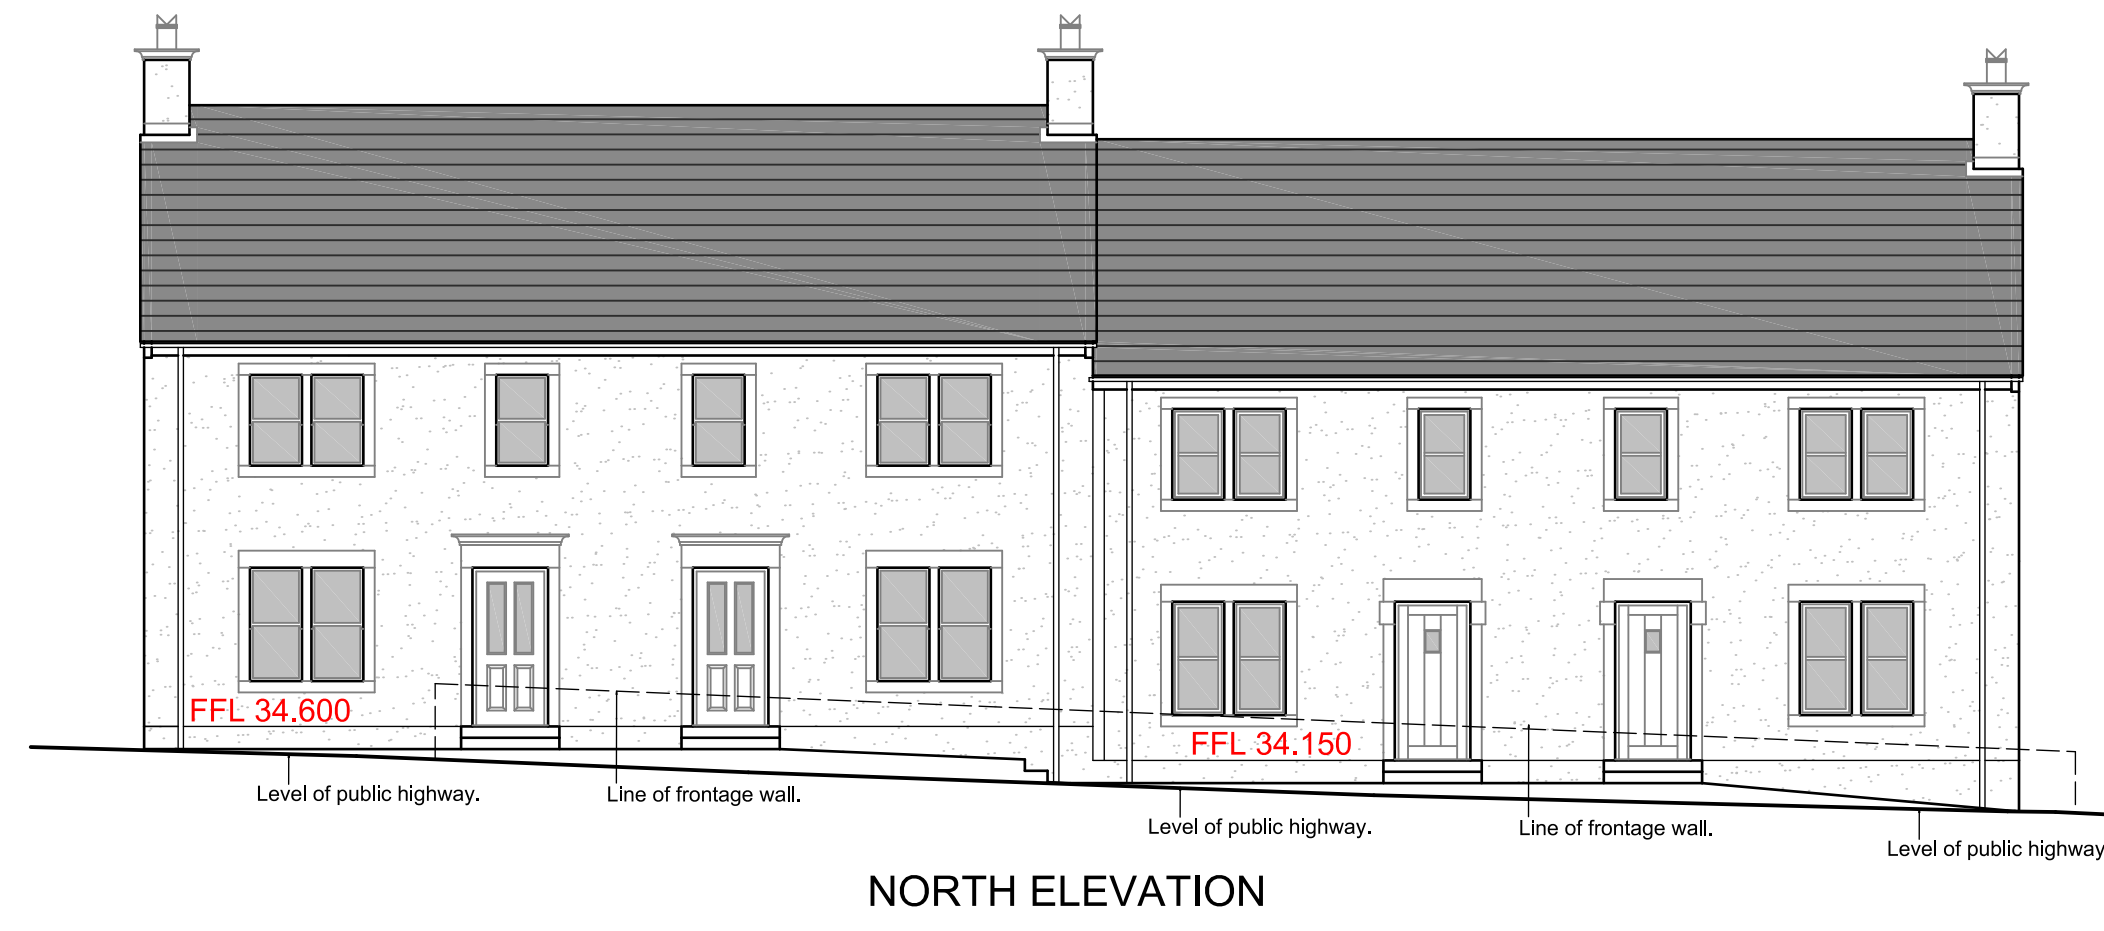


NORTH ELEVATION

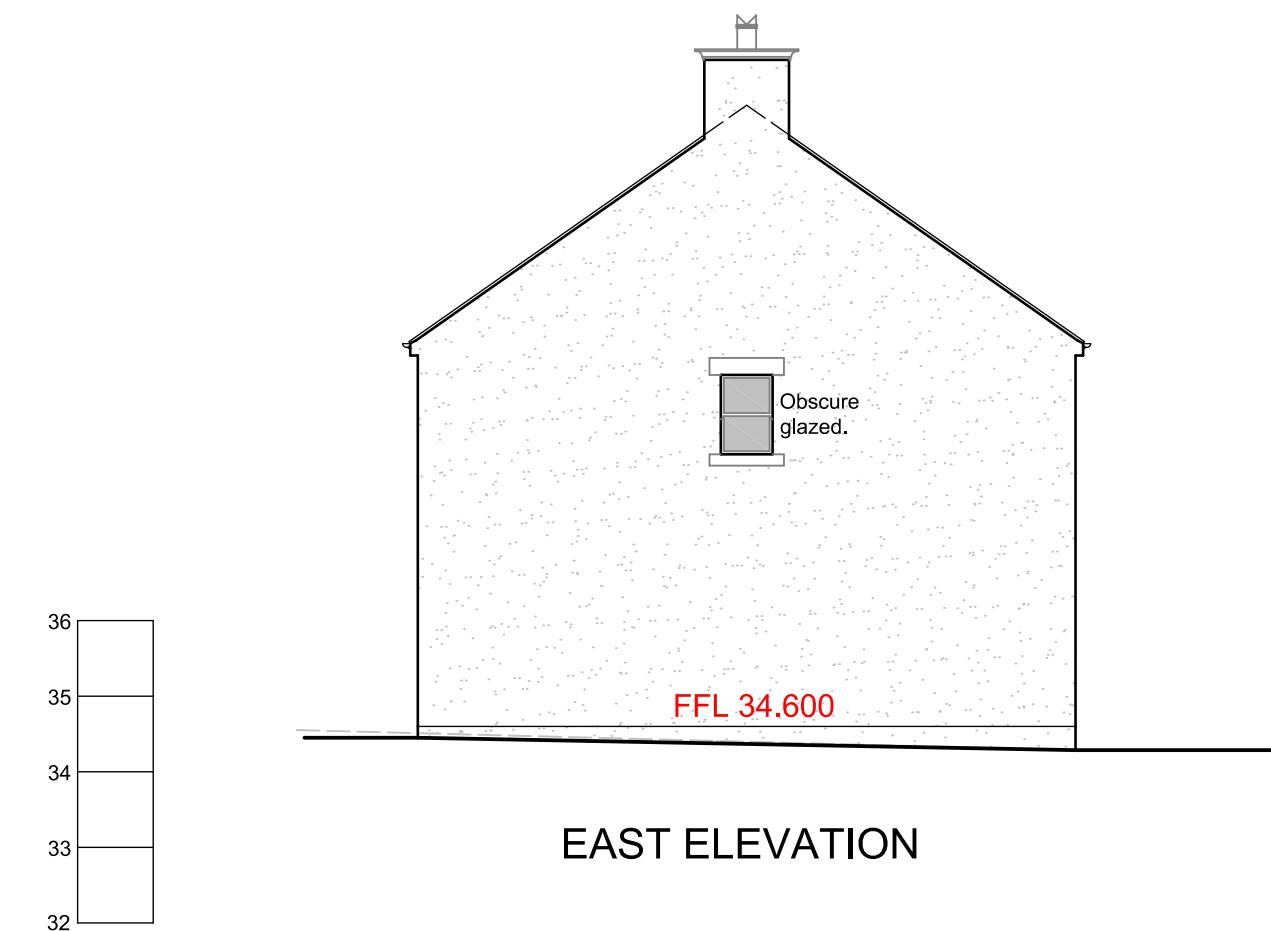


EAST ELEVATION

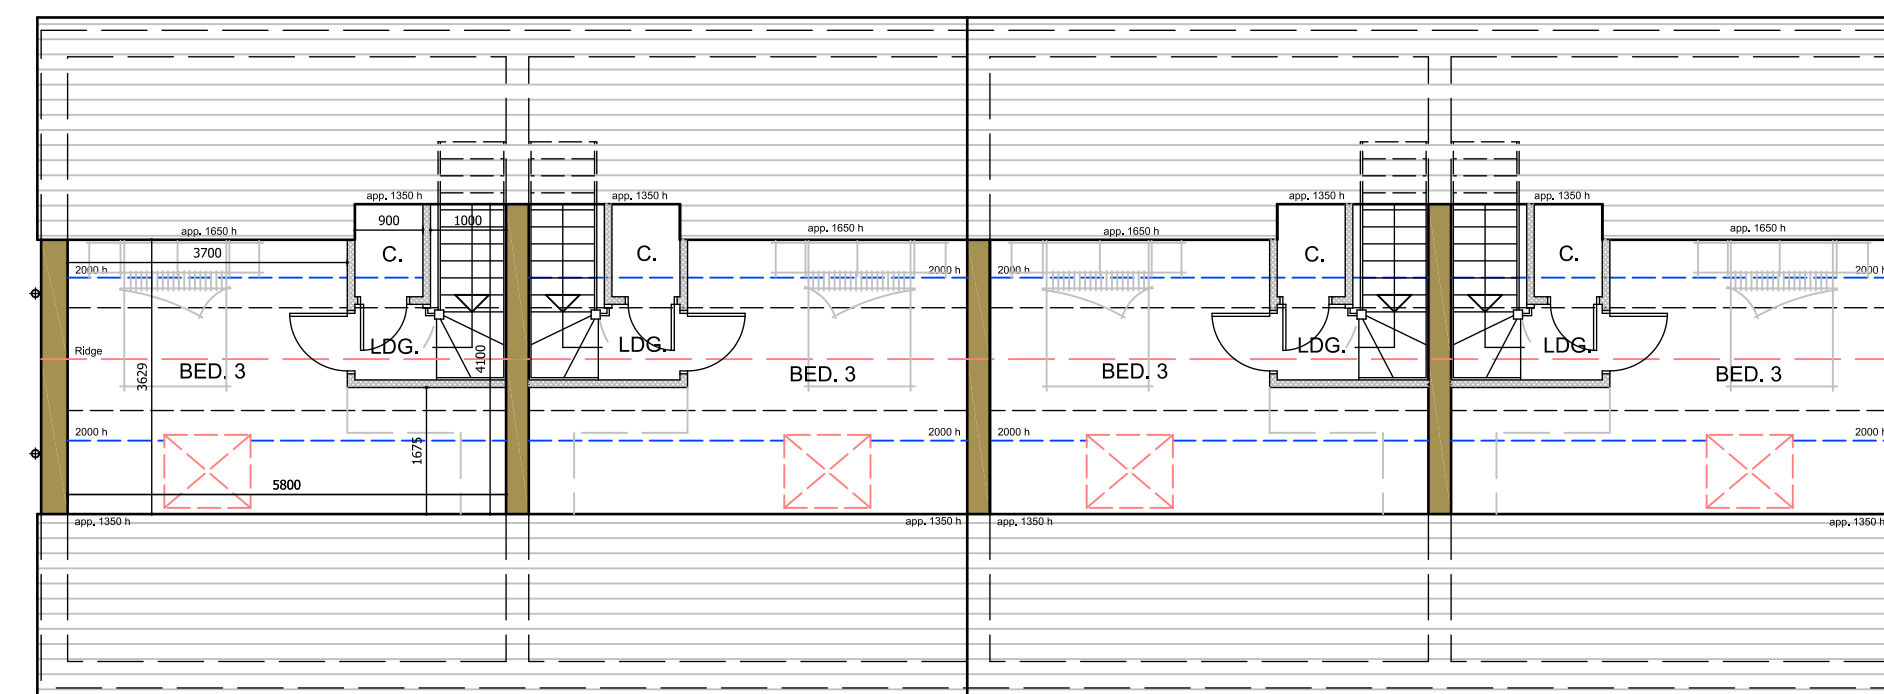

SF PLAN
22.00m² G.I.A.

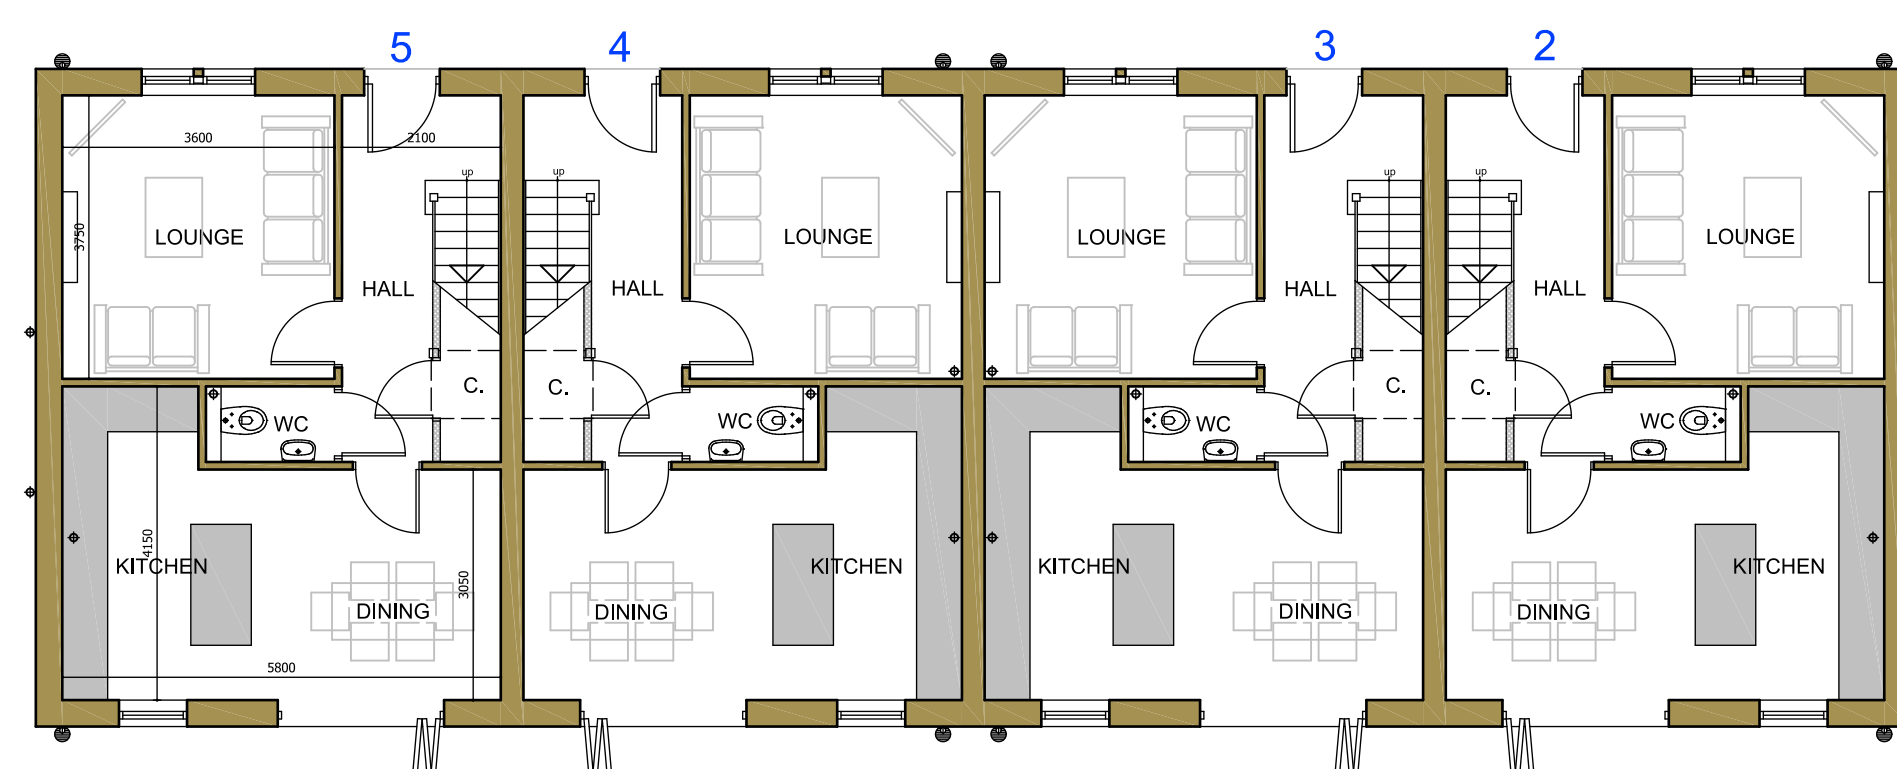

GF PLAN
46.40m² G.I.A.

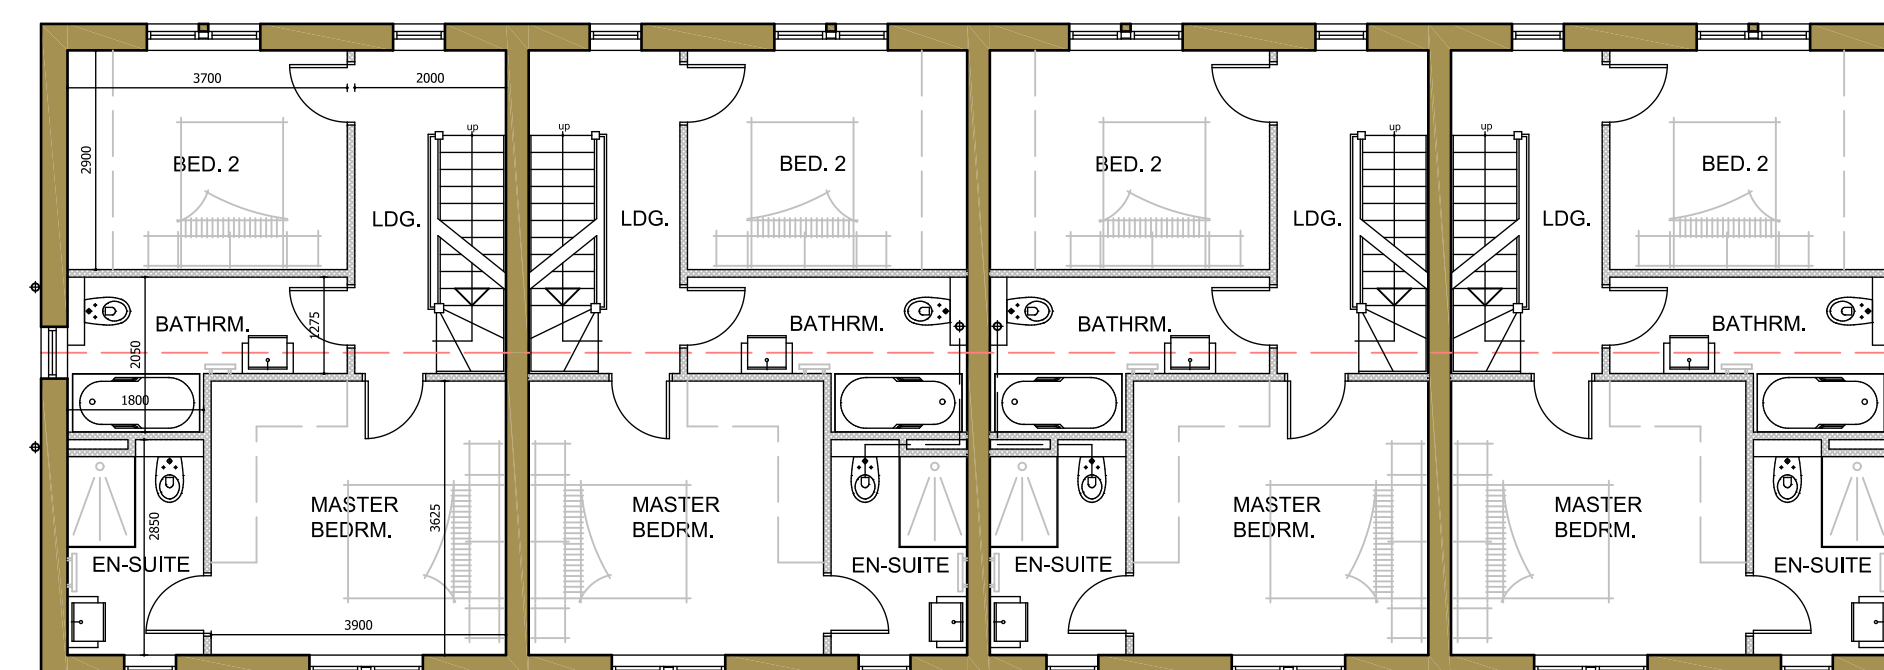

FF PLAN
46.40m² G.I.A.

No.	Date	Revision	Initial
B	05/05/26	Caseement window style on plots 4 & 5 changed.	GB
A	23/04/26	Windows with obscure glazing annotated.	GB

ALPHA DESIGN

Architectural Services
Member of the Chartered Institute of
Architectural Technologists

Tel: 01900 829199 email: gb@adcumbria.co.uk

Project _____

LAND AT BECKERMET,
CUMBRIA

Client _____

MR D. WHITFIELD

Drawing _____

PLOTS 2 - 5 -
PLANS & ELEVATIONS

Scale 1:100 @ A1 (L) Drawn GB

Checked _____ Date JAN. 2026

Drawing No. _____

25/02/1072 - 04 b)

This drawing and design is copyright and must not be reproduced in part or in whole without prior written consent. Contractors must verify all dimensions on site before commencing work or preparing shop drawings.