
## VVELLING FON ROW

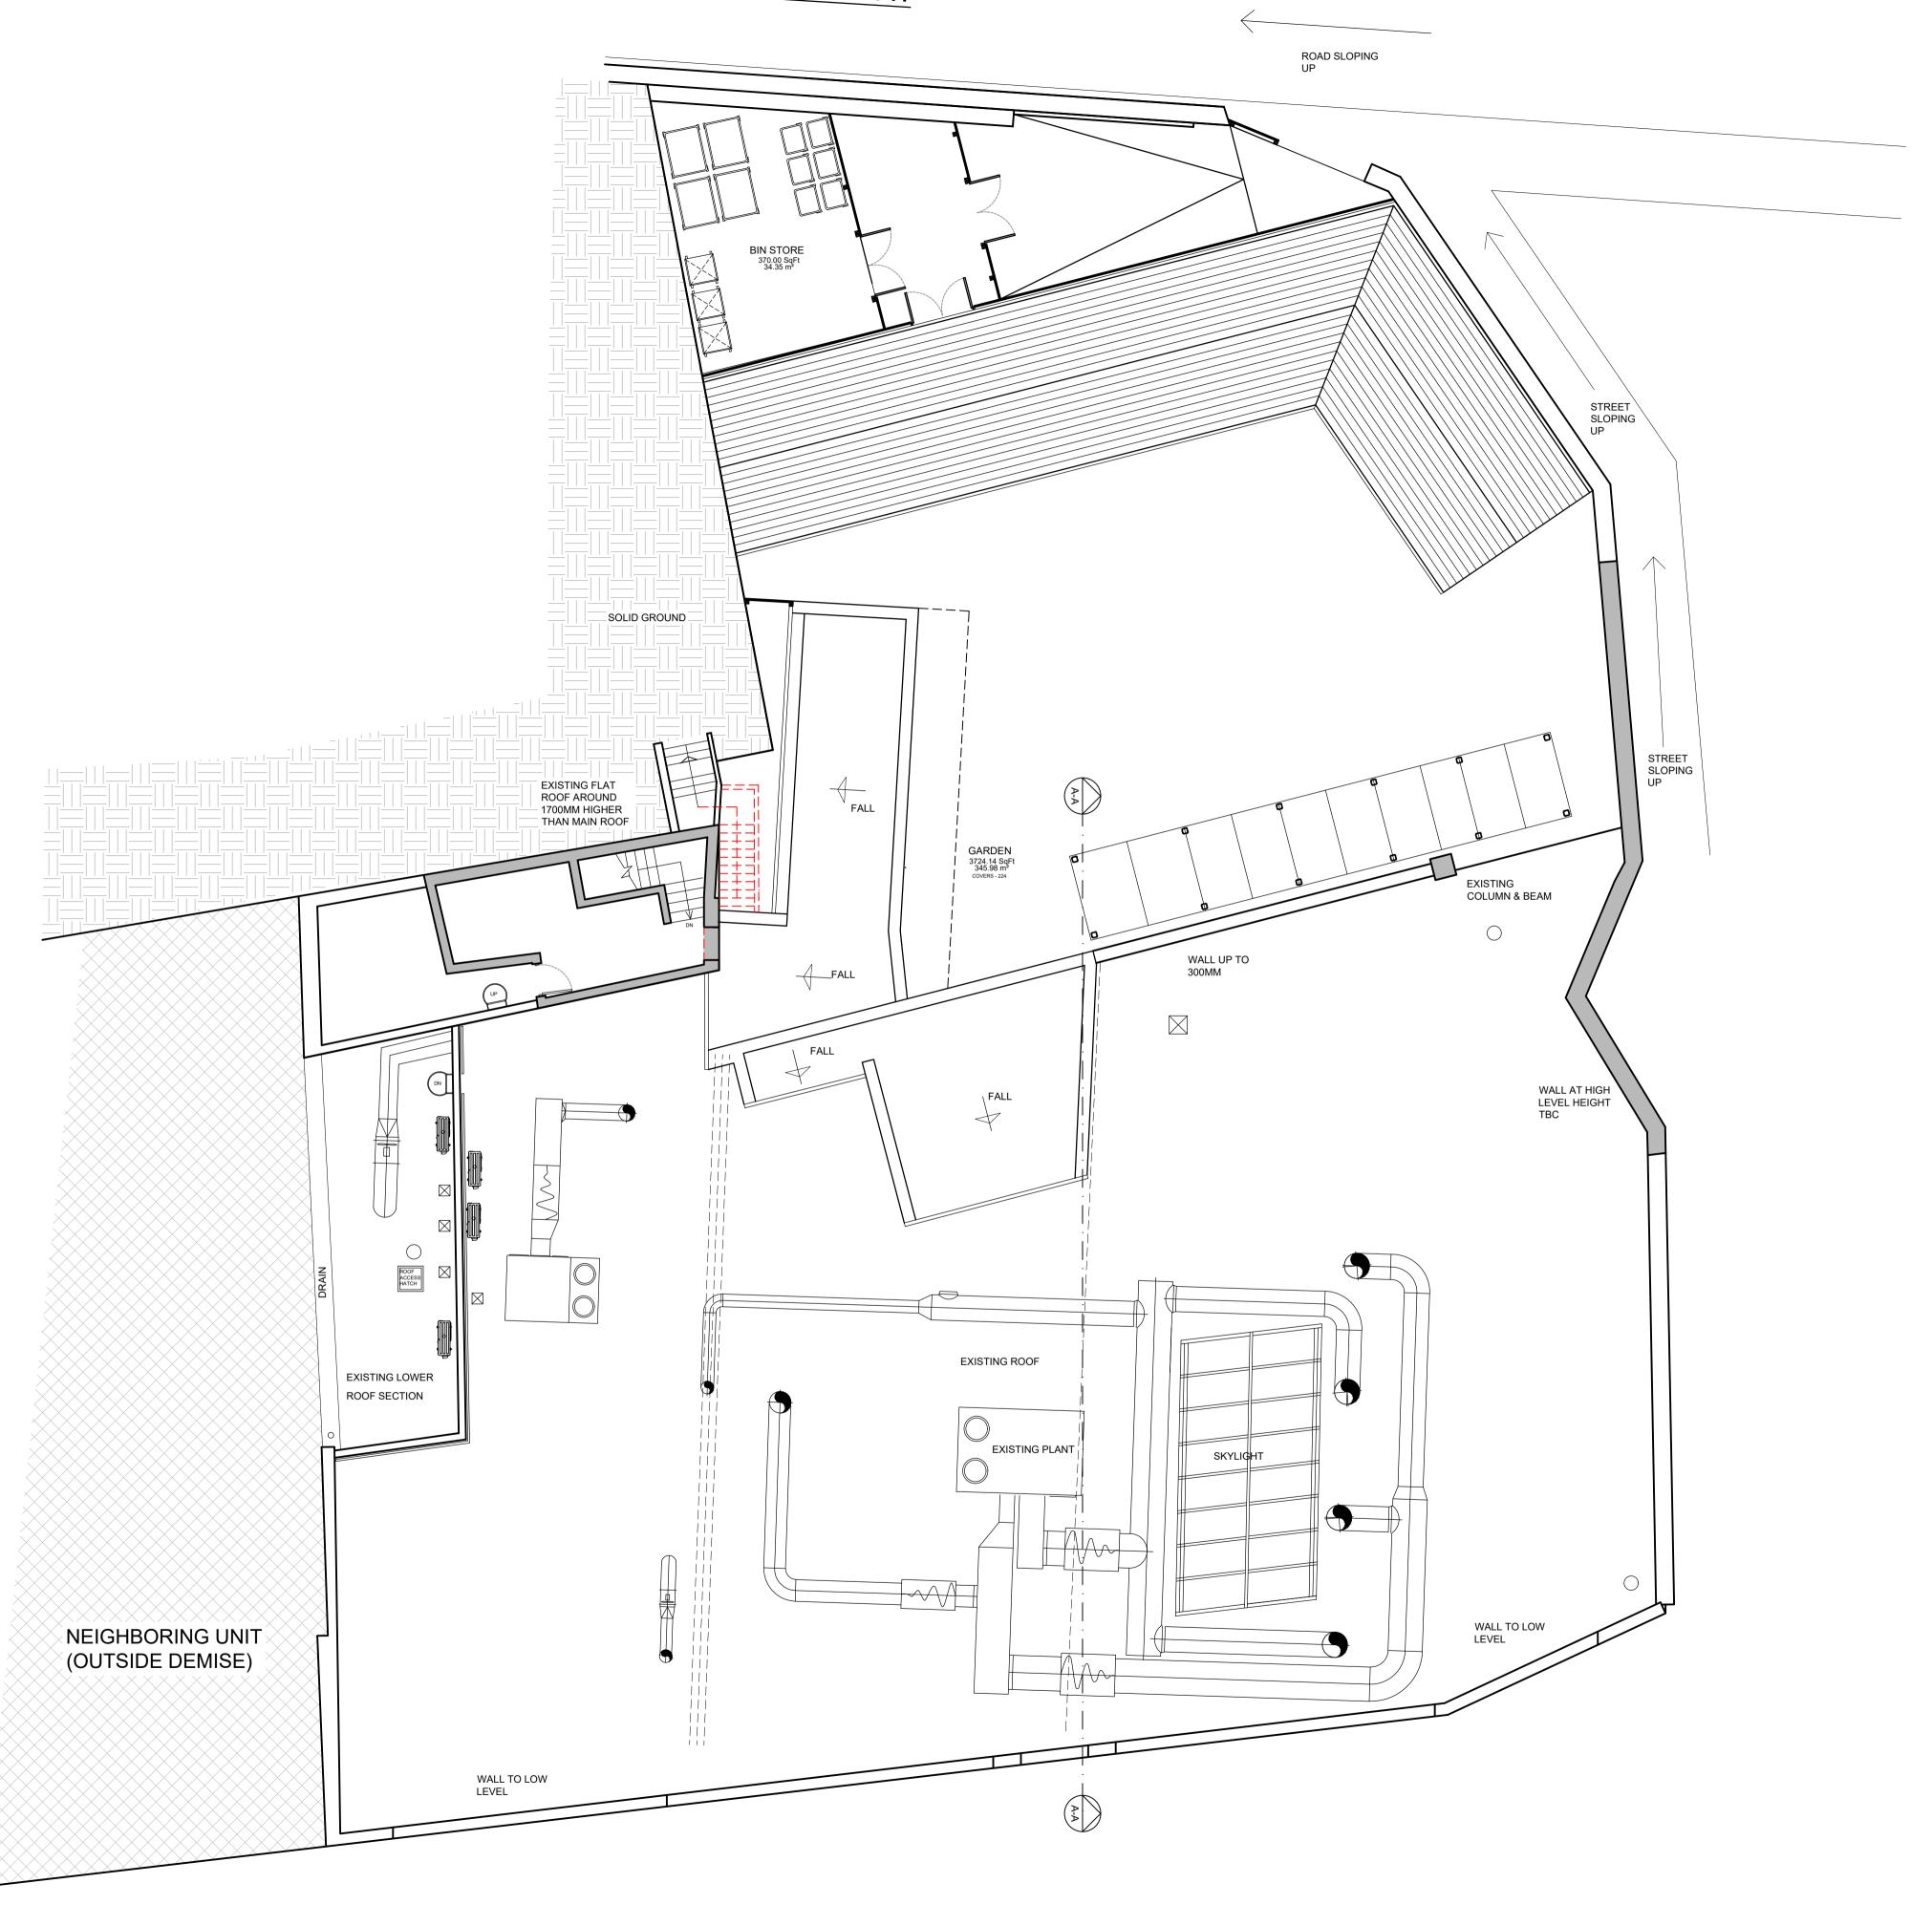


PROPOSED FIRDT FLOOR PLAN OP 3

Do not scale from this drawing. All dimensions to be checked on site prior to manufacture and construction. This drawing is the property of Harrison Ince Holdings Limited and should not be reproduced without permission.

All discrepancies to be brought to the attention of the architect immediately. This drawing is to be read in conjunction with the specification / bill of quantities and related drawings.

REVISIONS

-	FIRST ISSUE	04.07.2021	OC
Α	AMENDMENTS FOLLOWING ZOOM CALL	01.06.2022	OC

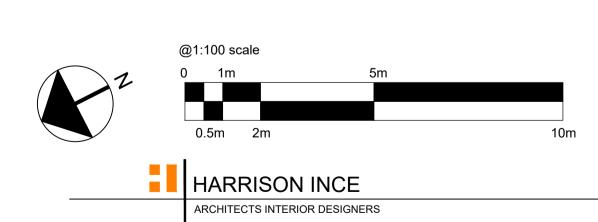

JD WETHERSPOON PLC

THE BRANSTY ARCH BRANTY ROW, WHITEHAVEN, CA28 7XE

PROPOSED ROOF GA PLAN

SUN HOUSE	DATE	SEP 2022	SCALE	1:100 @ A1
2-4 LITTLE PETER STREET KNOTT MILL MANCHESTER	JOB NO.	PN4243-05	DWG. NO.	AL05-
M15 4PS TEL: 0161 236 3650 EMAIL: enquiries@harrison-ince.co.uk	DRAWN	CAD/SJK	CHECKED	