


REVISIONS

- FIRST ISSUE


04.07.2021 OC

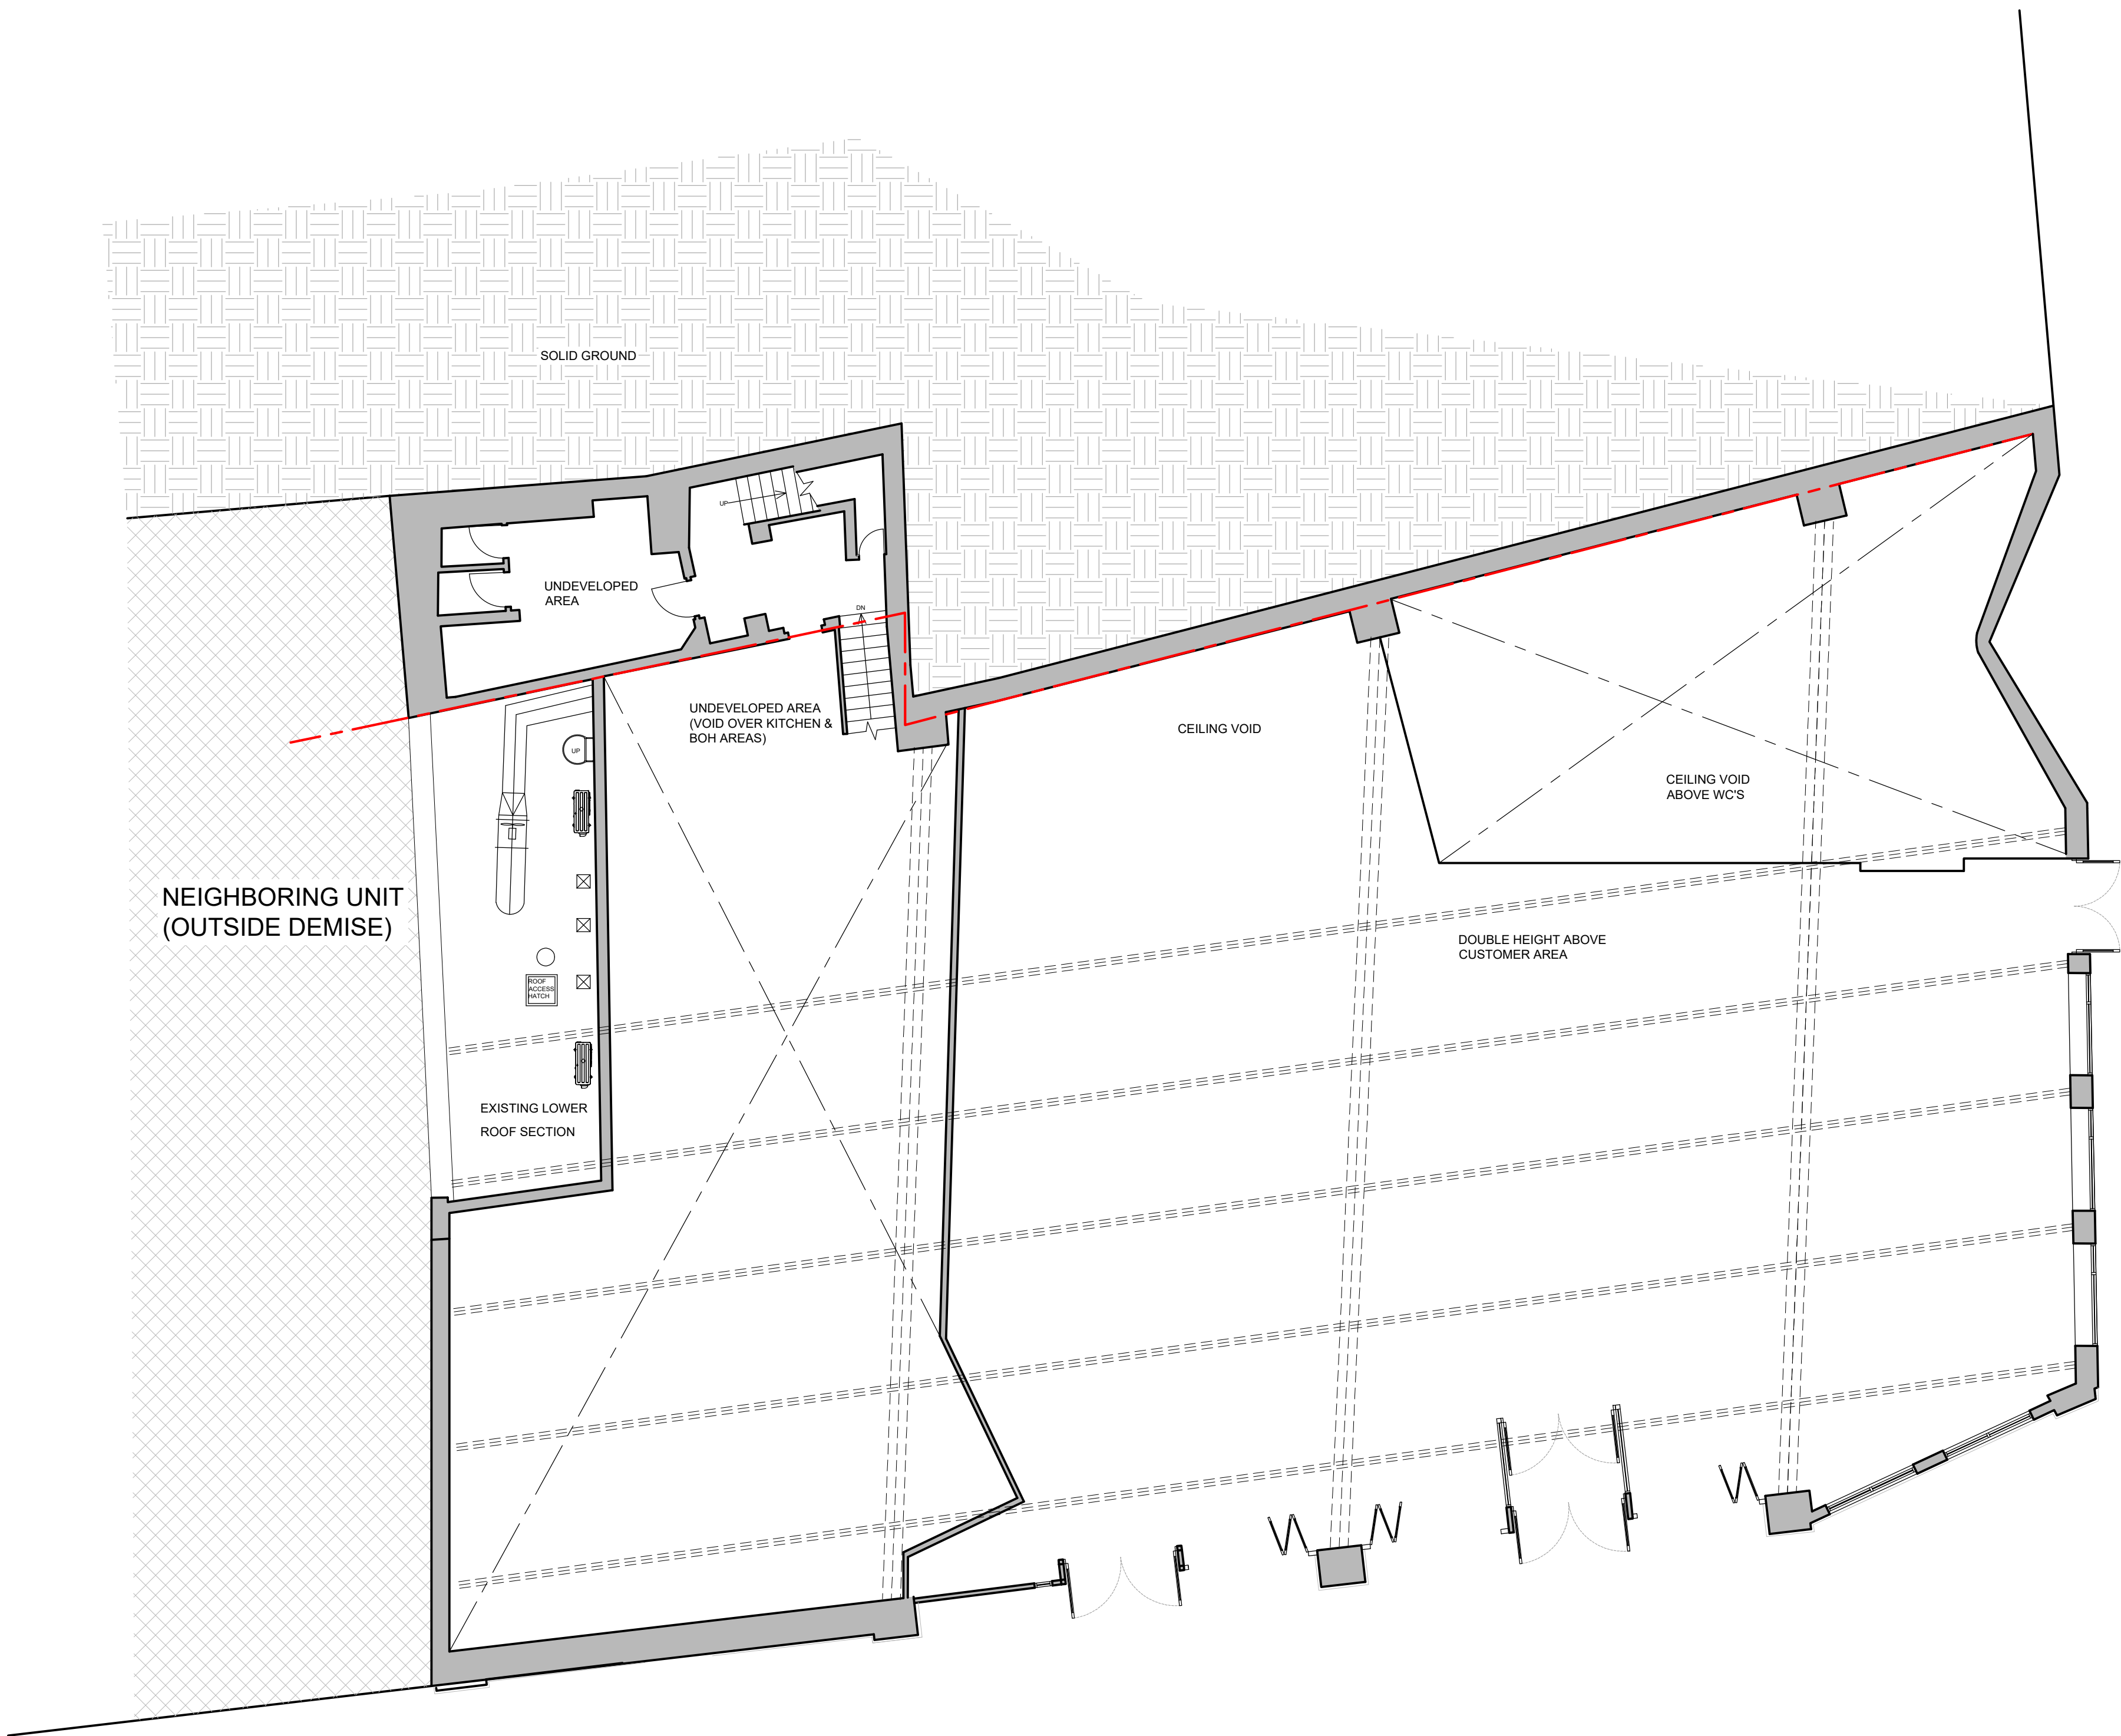

EXISTING MID LEVEL FLOOR PLAN

Scale 1:100

@1:100 scale

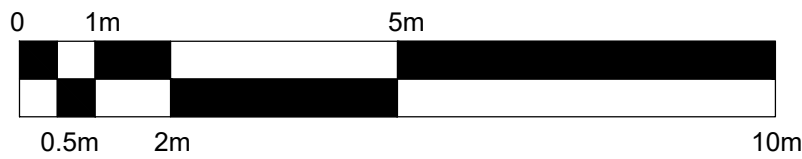

HARRISON INCE

ARCHITECTS INTERIOR DESIGNERS

JD WETHERSPON PLC

CLIENT

THE BRANSTY ARCH  
BRANTY ROW, WHITEHAVEN, CA28 7XE

PROJECT

EXISTING MID LEVEL FLOOR  
PLAN

TITLE

DATE JULY 2021

SCALE 1:100 @ A1

JOB NO. PN4243-05

DWG. NO. AS02

DRAWN CAD/OC

CHECKED

2-4 LITTLE PETER STREET  
BLUN HOUSE  
KNOTT MILL  
MANCHESTER  
M15 4PS  
TEL: 0161 236 3650  
EMAIL: enquiries@harrison-ince.co.uk