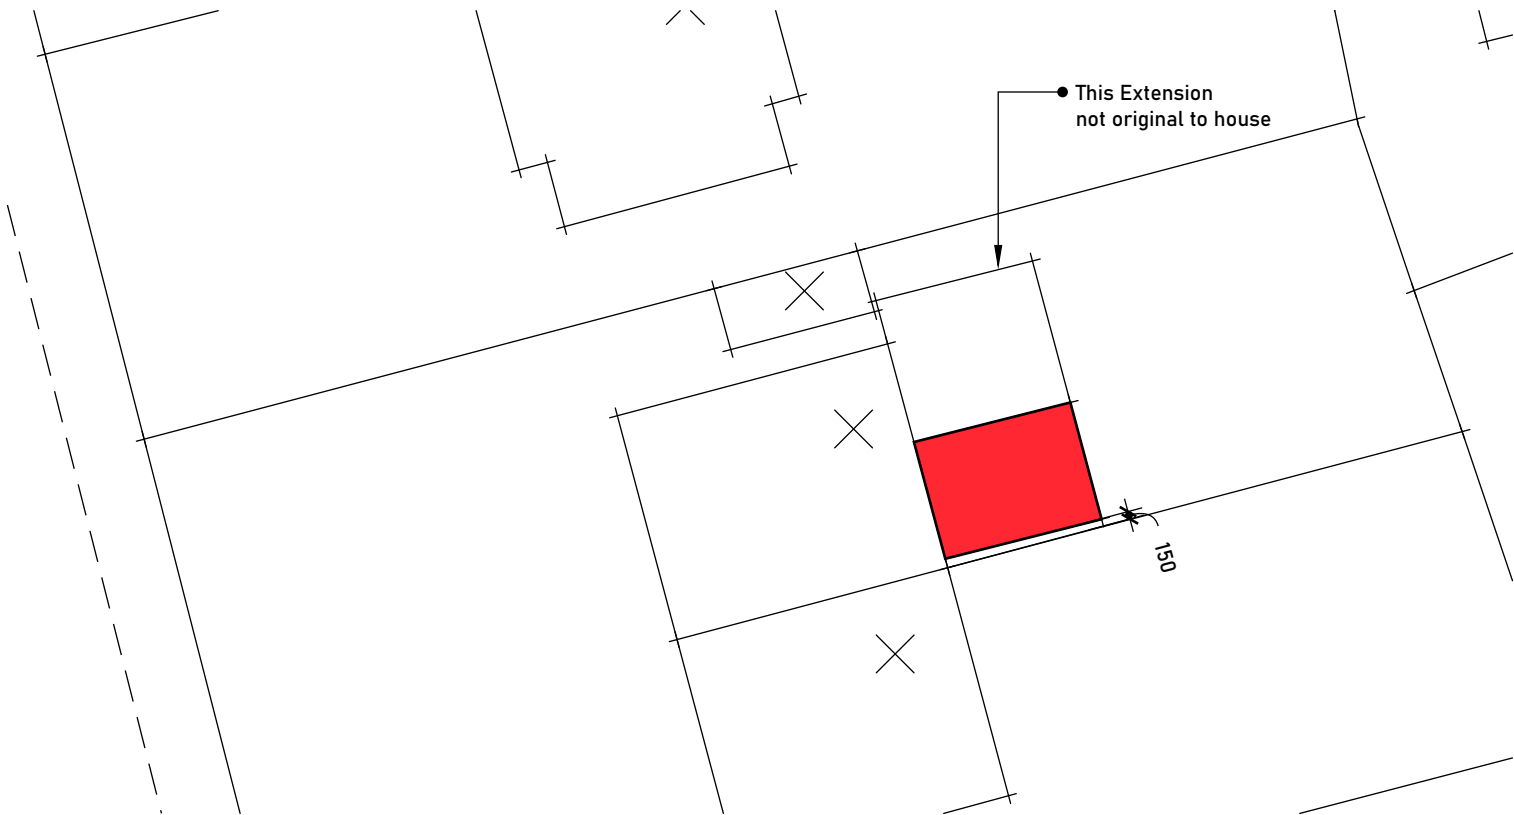

 designallison@yahoo.co.uk	Title Proposed	Project Proposed Single Storey Extension 24 Herdus Road, Whitehaven	Client Ruddy Status PL	Date Jan 22	Scale AS
				Dwg No. 2	Rev A



Location Plan 1:200



Site Plan 1:200

 <div>designallison@yahoo.co.uk</div> <div>Tel : 07389816997</div>	Title	Project	Client	Date	Scale
	Proposed	Proposed Single Storey Extension 24 Herdus Road, Whitehaven	Ruddy	Jan 22	AS
			Status	Drawn By	Rev
			PL	Dwg No. 1	A