


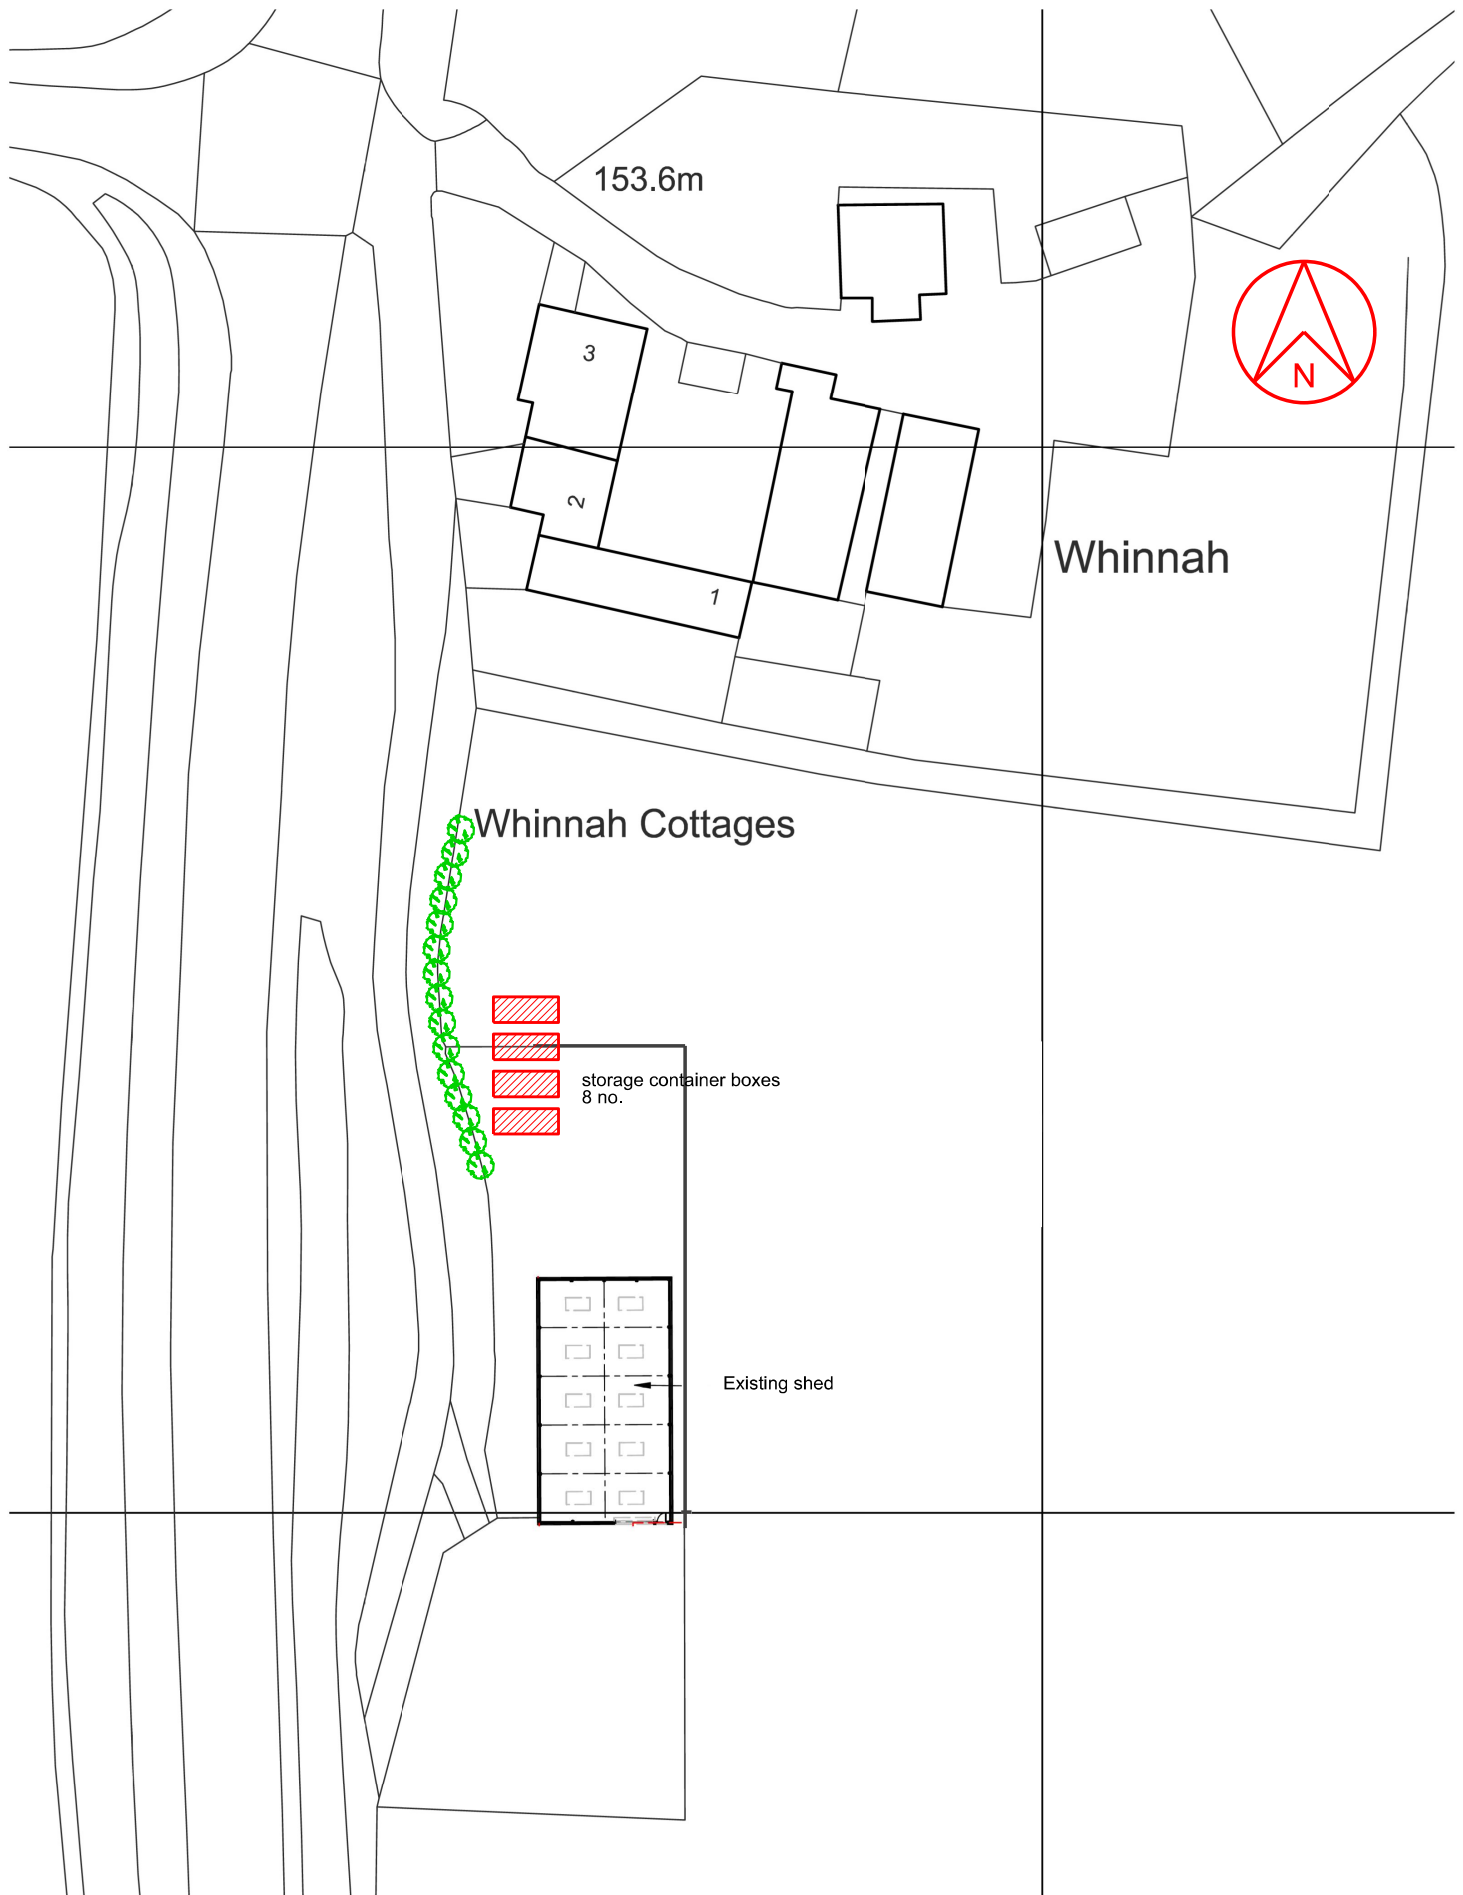

Rev 01 mar 2021 First issue

This scheme is subject to town planning and all other necessary consents.

Dimensions, area and levels where given are only approximate and subject to site survey. All dimensions are to be checked on site. Any discrepancies or variations are to be reported to the client before work commences. Figured dimensions only are to be taken from this drawing.

This drawing is to be read in conjunction with all relevant consultants' and/or specialists drawings/documents and any discrepancies or variations are to be notified to the client before the affected work commences.

Client	Mr.P.Watson & Mr.M.Watson
Job Title	Watson Dairies proposed replacement agricultural shed, Lampugh
Drawing Title	Proposed site plan

Scale: 1:500 @ A3
Date: mar 2021
Job No: 279
Drwg No: 01001
Rev: 01

Richard J Lindsay
2 Calva House
Calva Brow
Workington
C14 1DE
email: richard46@aim.com
Mob : 07921 949618