


PP-01

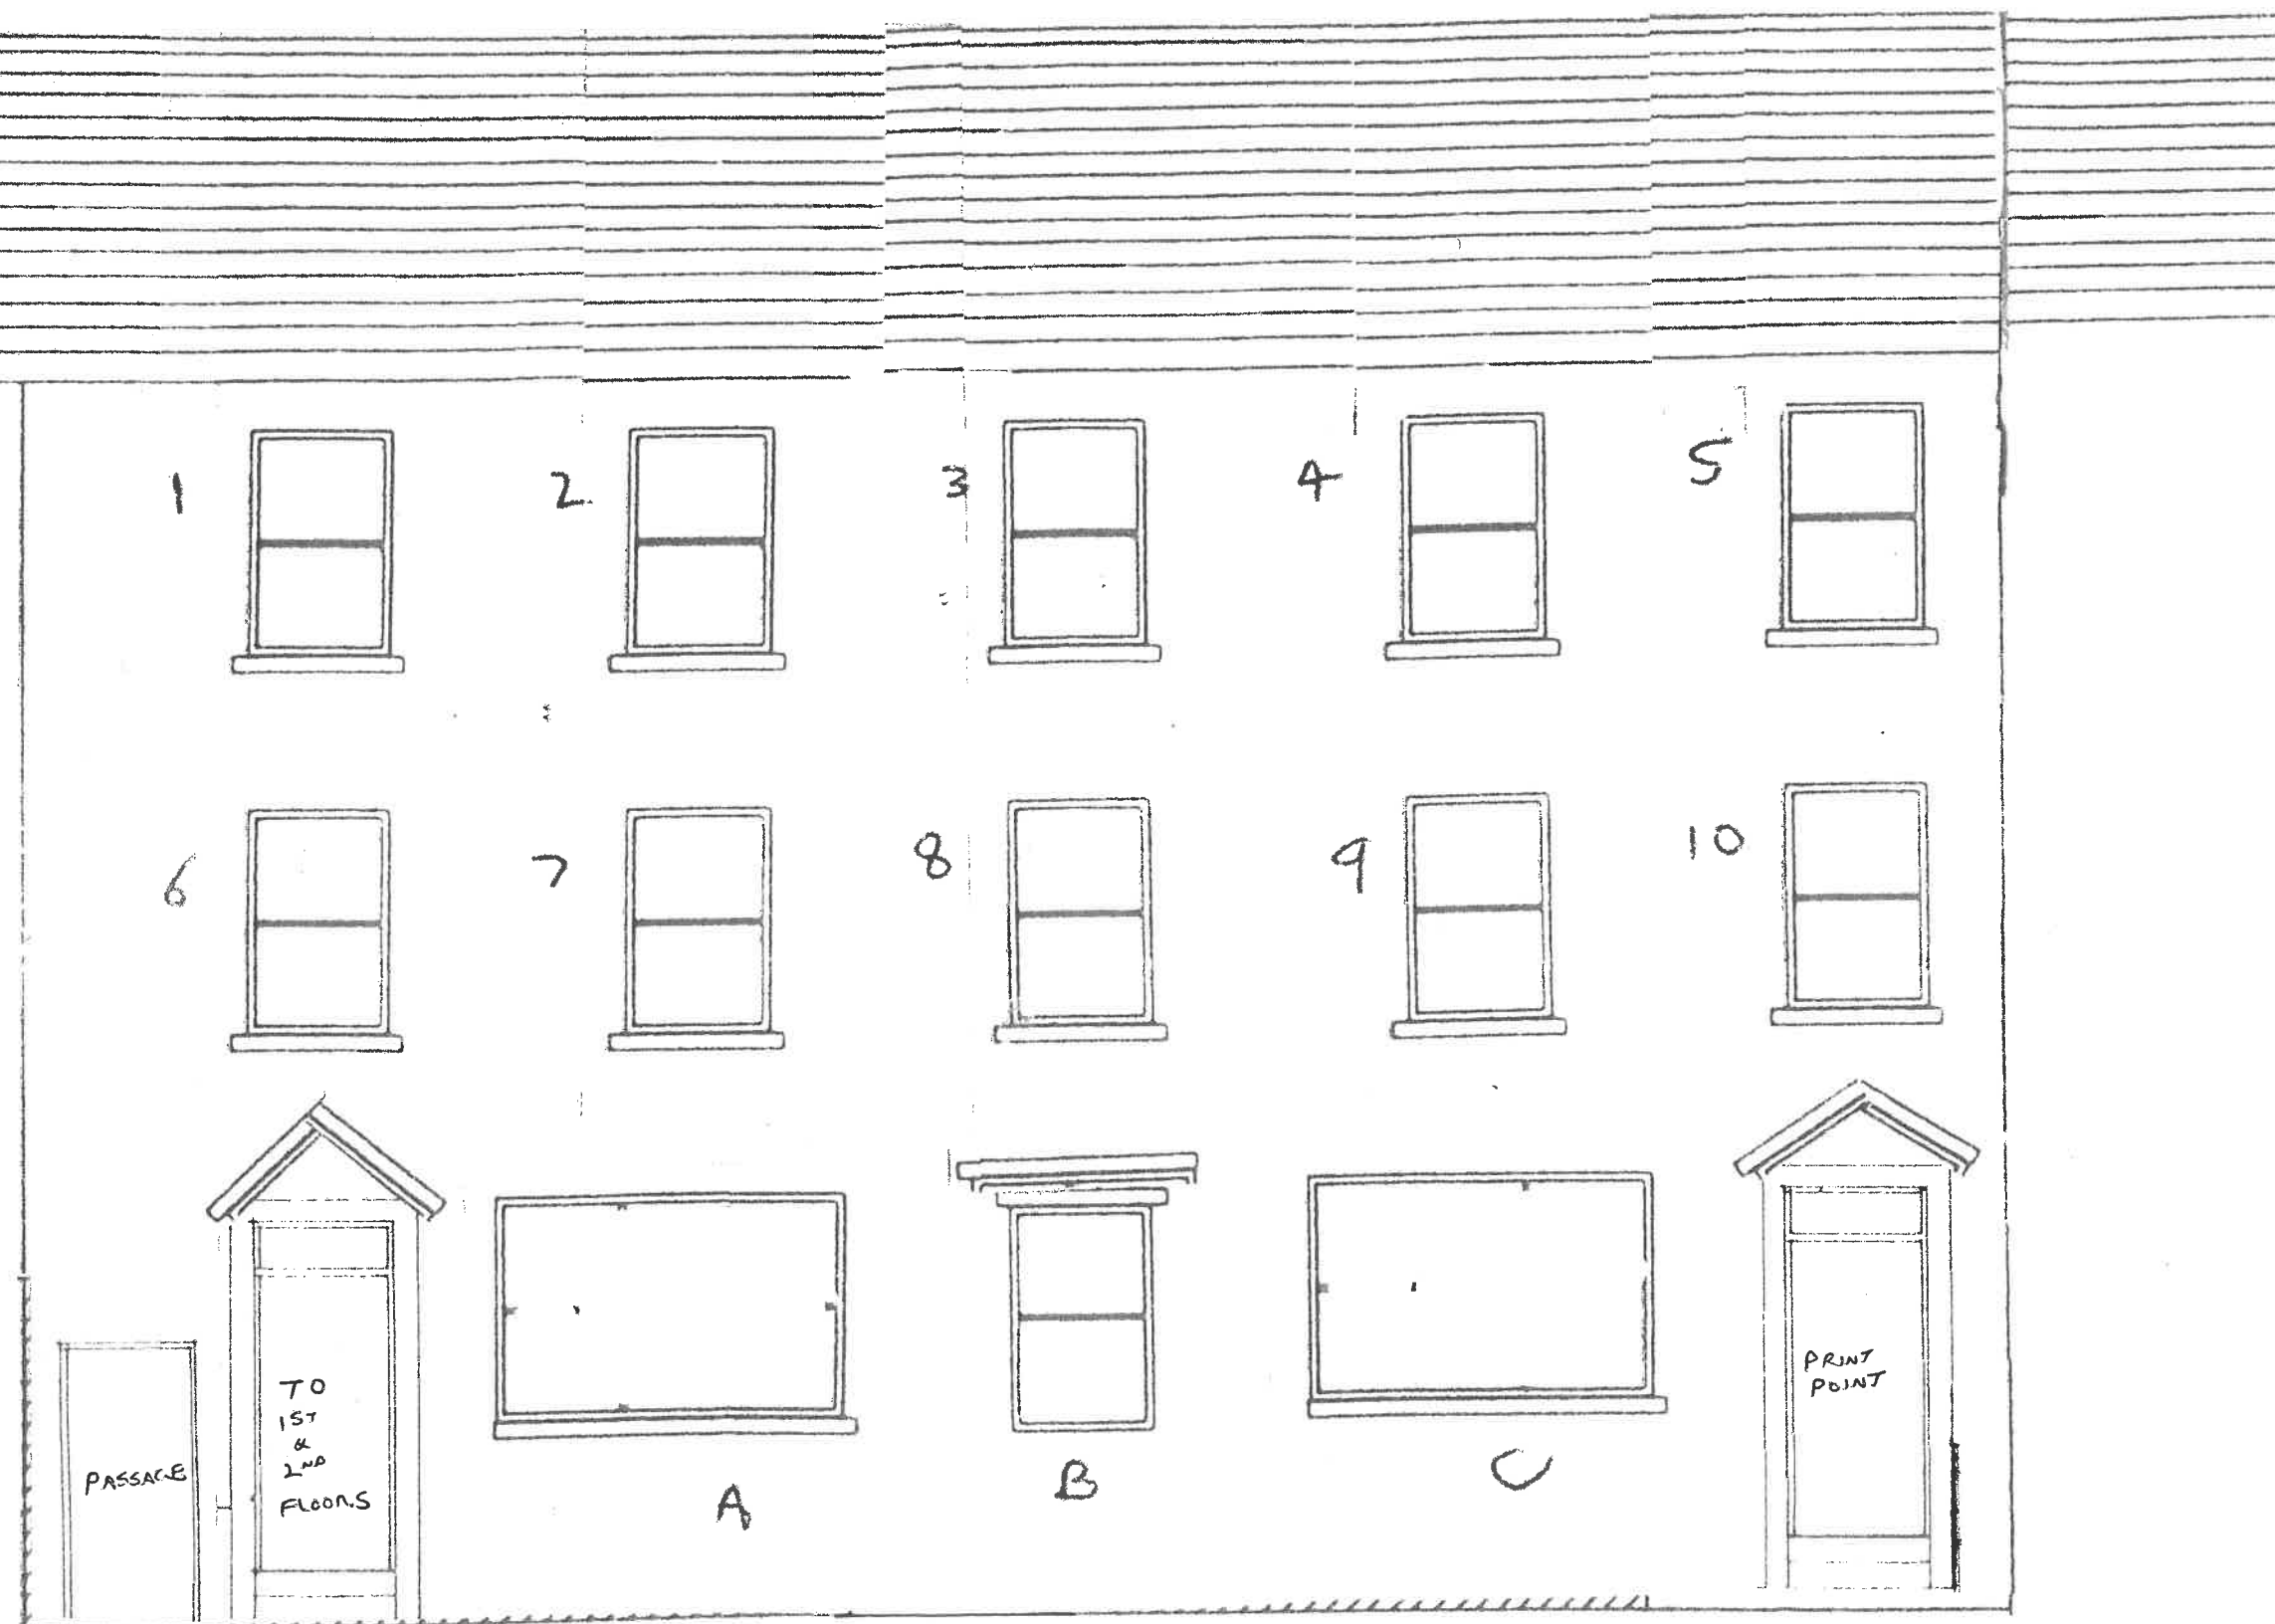

76-77 LOWTHER ST
FRONT ELEVATION
EXISTING

SCALE 1:50