


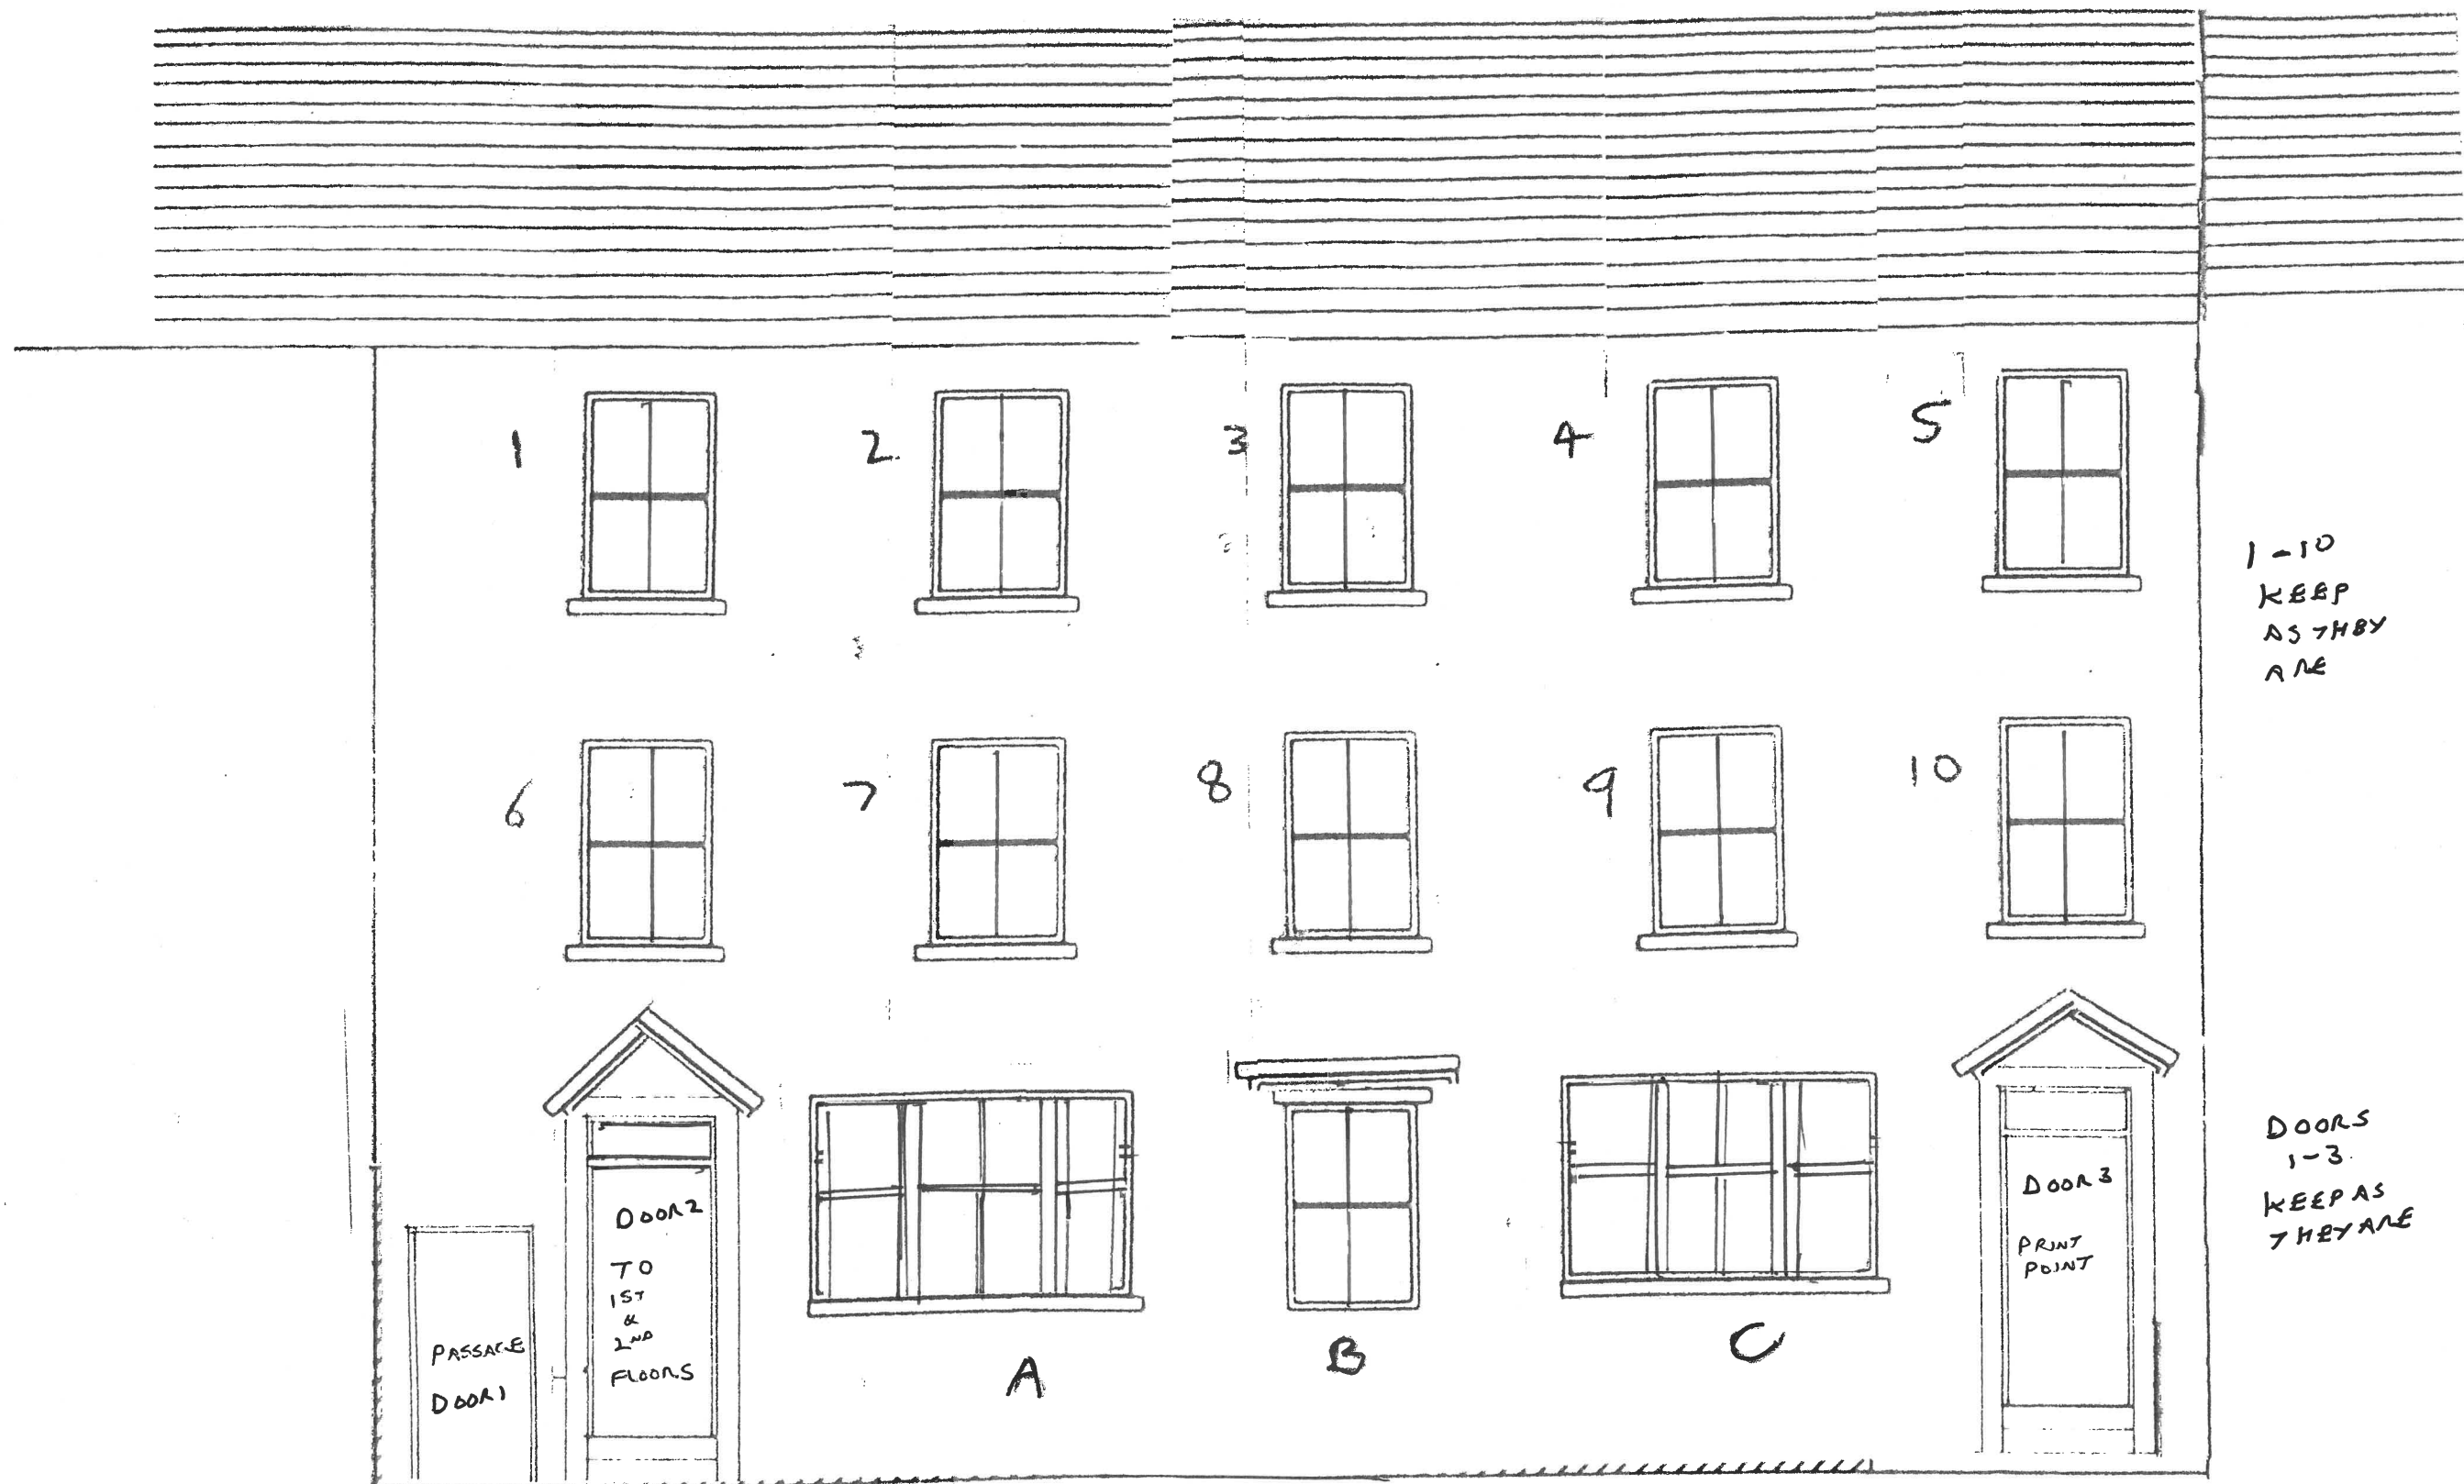

PP-01A

A & C REPLACE  
WITH OPENING  
SASH WINDOWS & FIXTURES  
B REPLACE WITH  
SLIDING SASH

76 - 77 LOWTHER ST  
FRONT ELEVATION  
AMENDMENTS

SCALE 1:50