


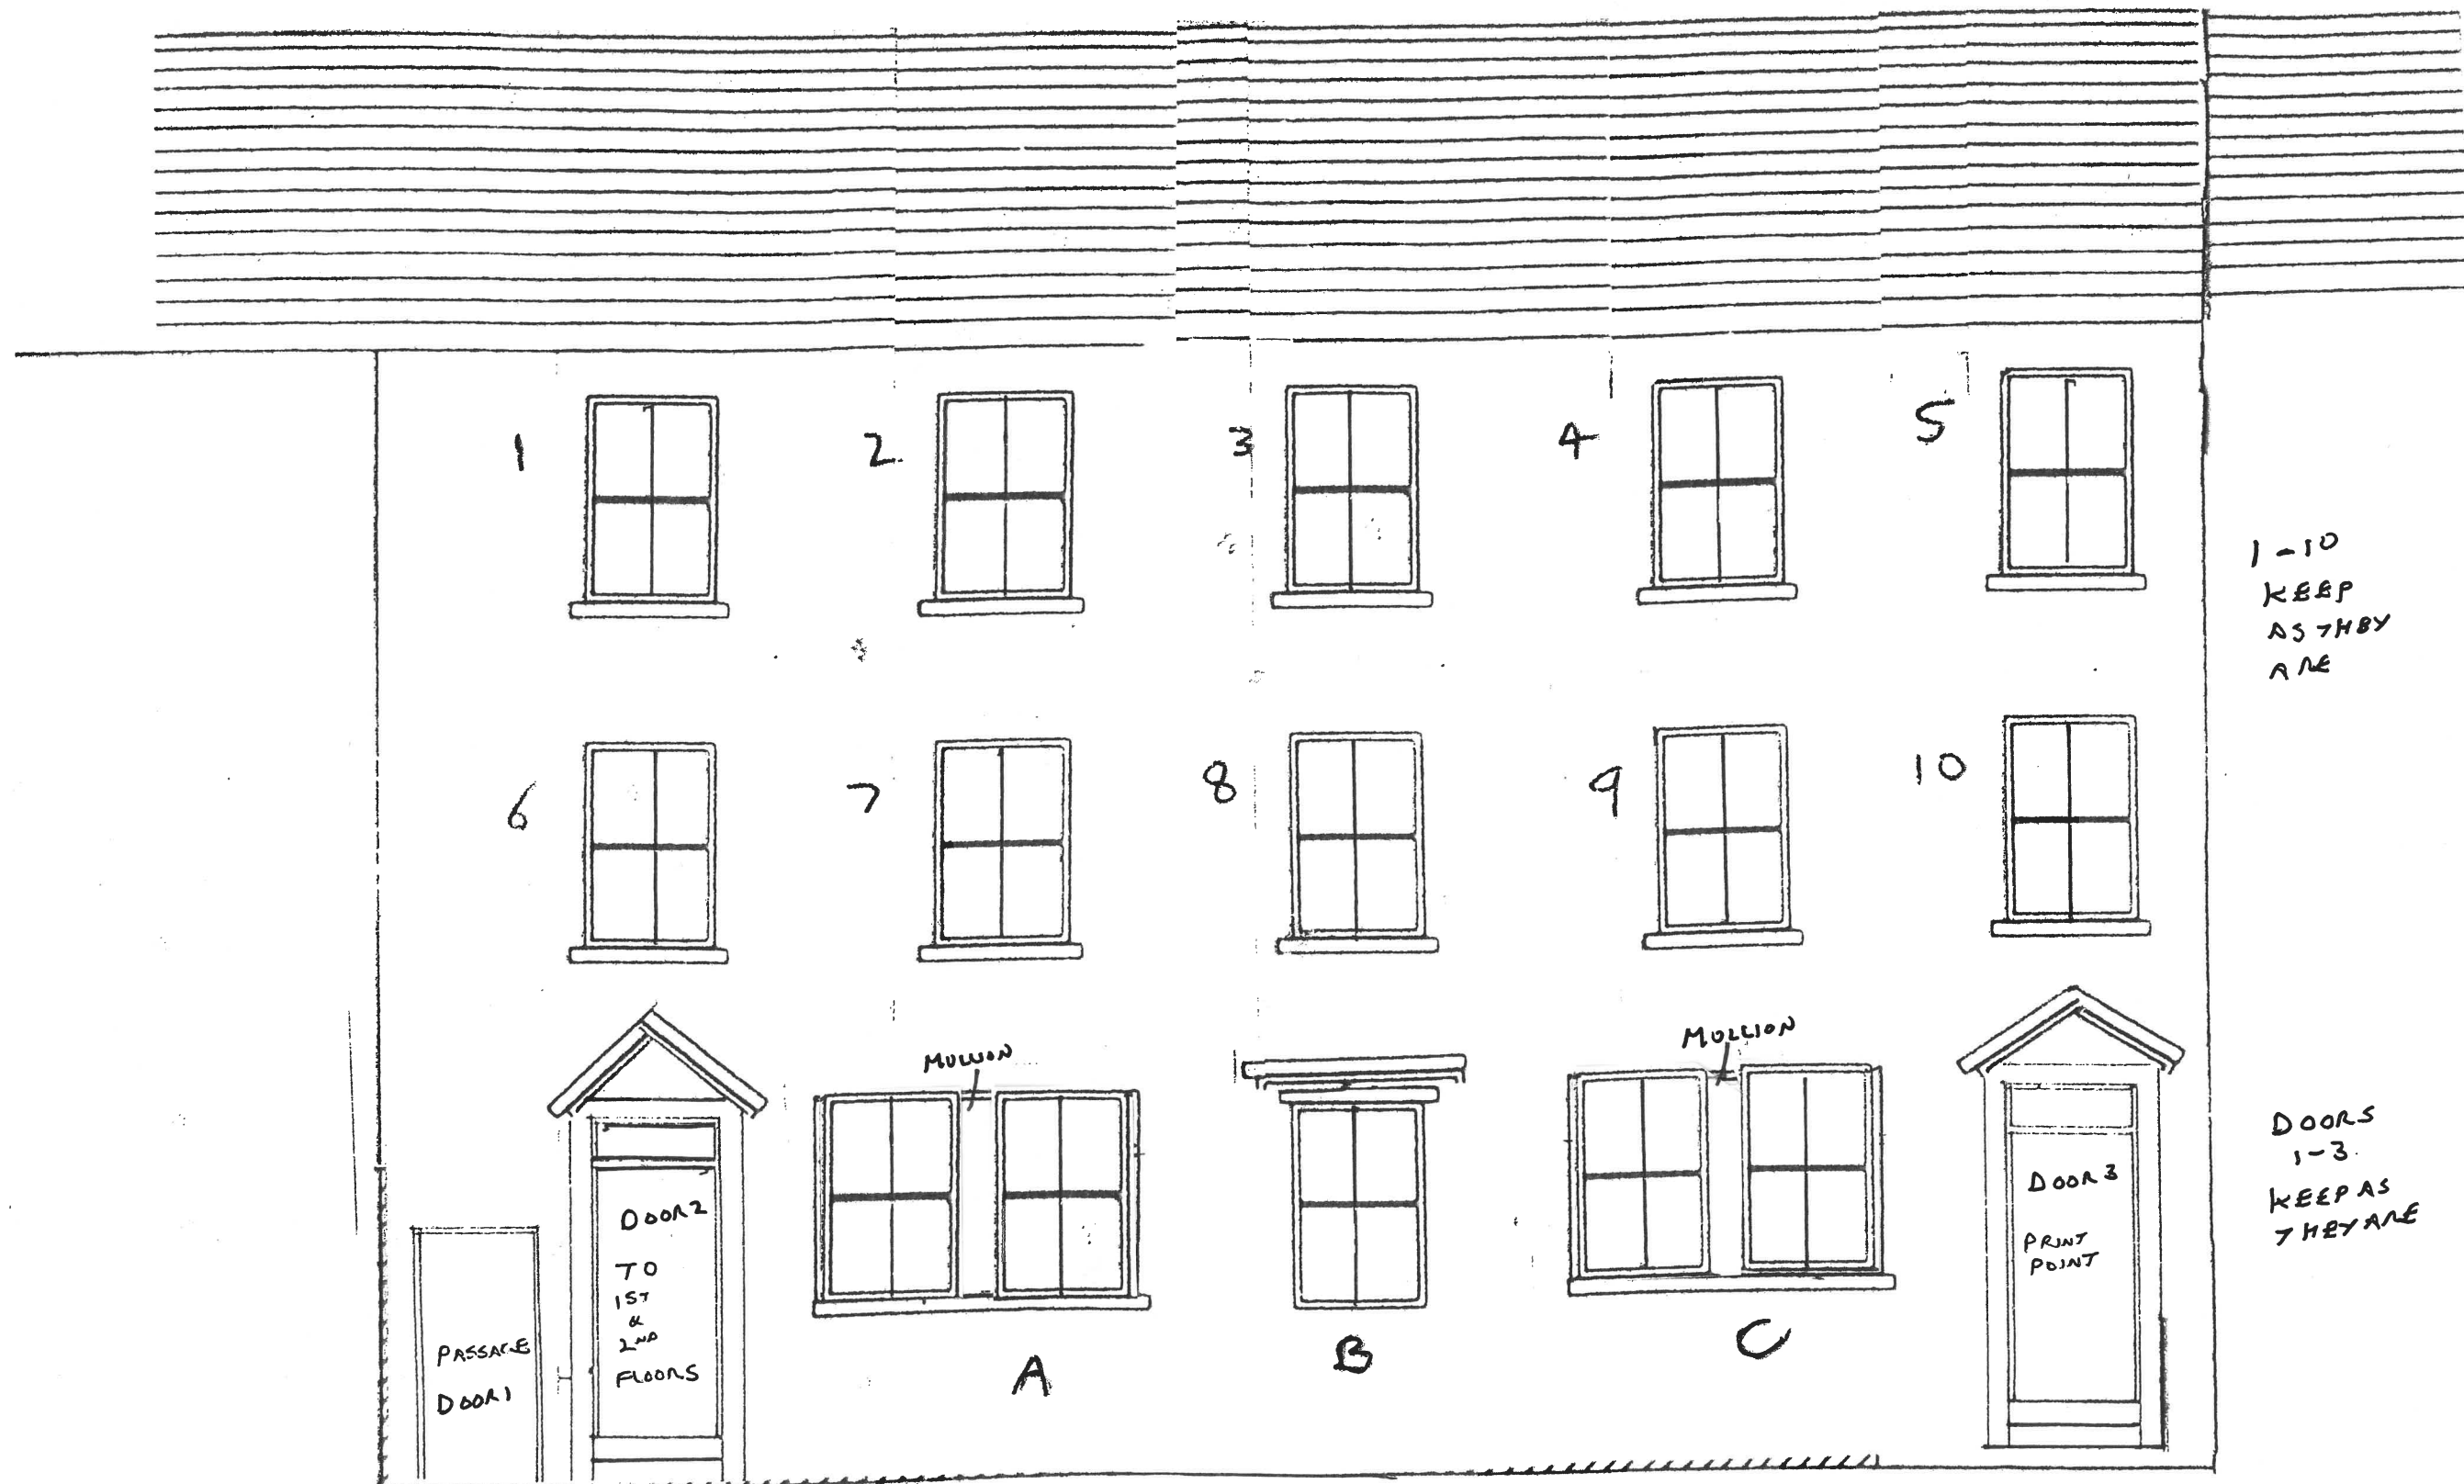

PP-01A

A & C REPLACE
WITH OPENING
2 SASH WINDOWS & MULLION
B REPLACE WITH
SLIDING SASH

76-77 LOWTHER ST
FRONT ELEVATION
AMENDMENTS

SCALE 1:50