


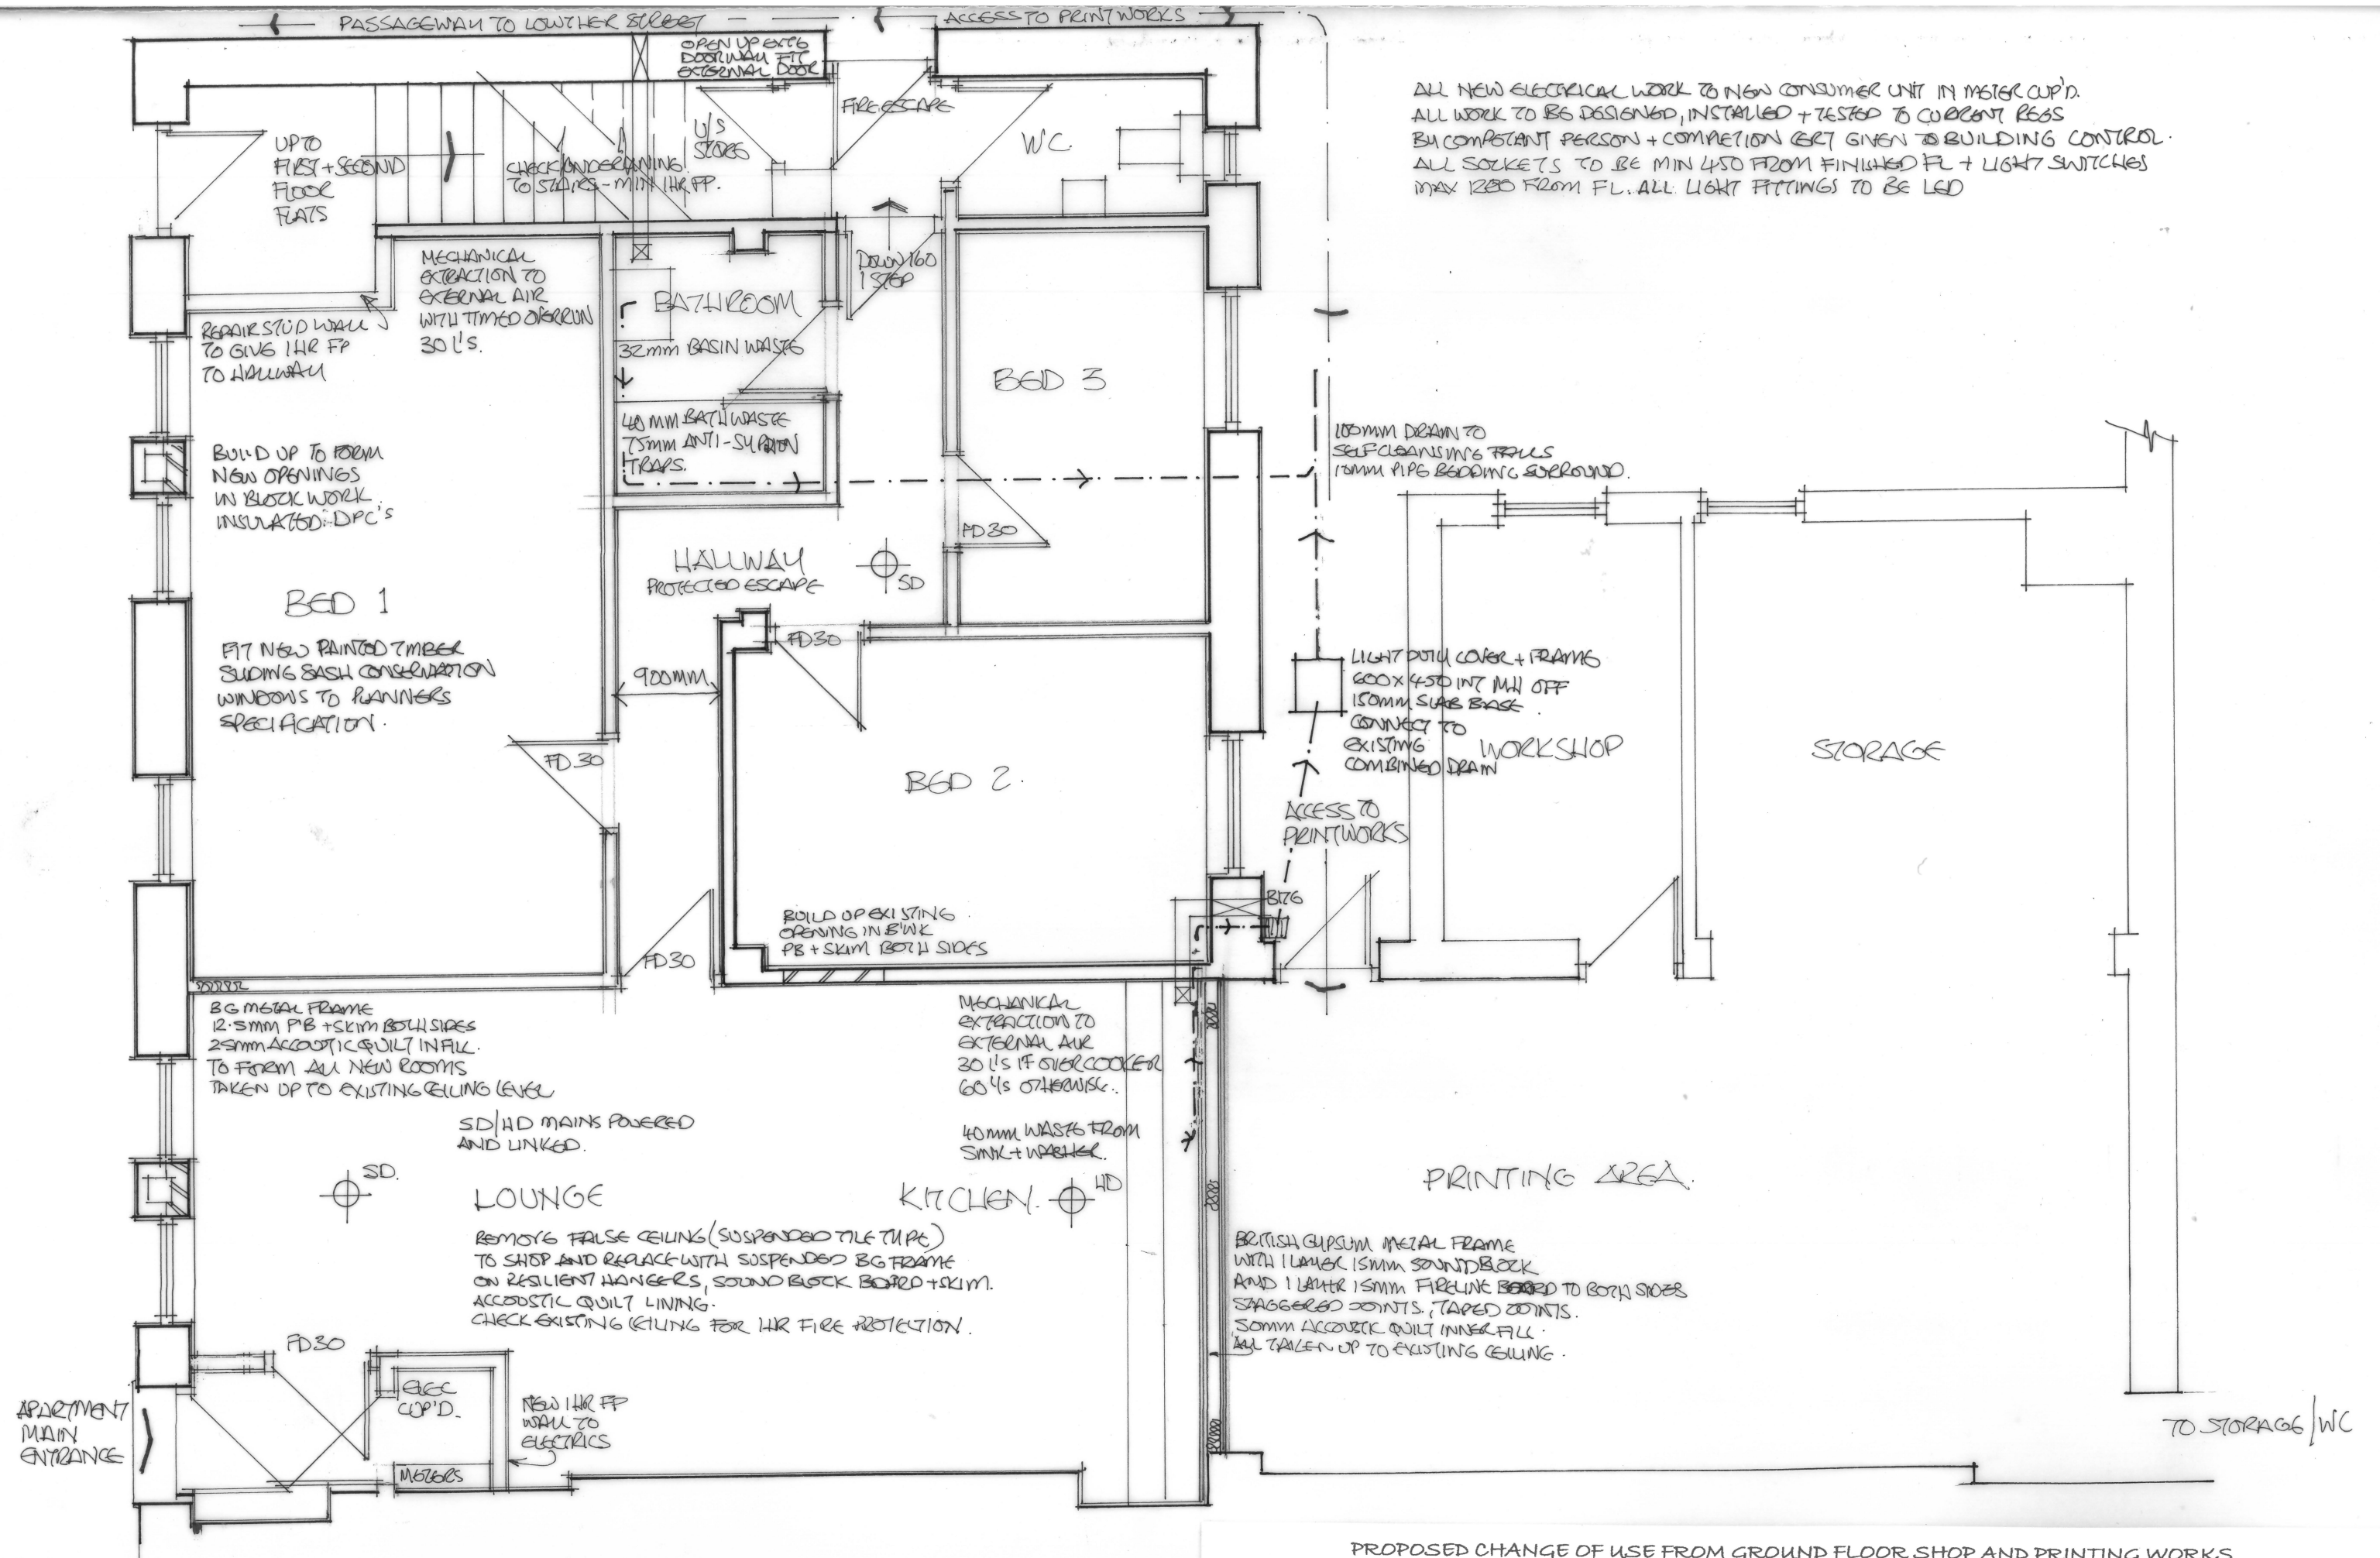

PROPOSED CHANGE OF USE FROM GROUND FLOOR SHOP AND PRINTING WORKS
TO 3 BEDROOM APARTMENT & PRINT WORKSHOP
76-77 LOWTHER STREET WHITEHAVEN FOR PRINTPOINT

PROPOSED GROUND FLOOR PLAN

SCALE 1:50

MARCH 2021

PP/2