


FRONT ELEVATION  
SCALE 1:10

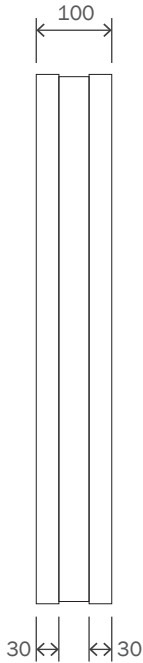


SIDE ELEVATION  
SCALE 1:10

700mm PROJECTING SIGN - GENERAL SPECIFICATION

CONSTRUCTION

Double sided aluminium panels powder coated RAL 9010 with logo shape to be pushed thru 15mm opal acrylic with digitally printed vinyl, face illuminated. Edge of perspex to edge light to perform a halo glow on panels. All illumination via low voltage LEDs not to exceed 300 cd/m².

 

CLIENT :  
TSB

PROJECT :  
EXTERNAL SIGNAGE

SITE REFERENCE :  
VARIOUS

PRODUCT TYPE/DOCUMENT TITLE :  
SITE SCHEDULE

PAGE TITLE :  
SIGNAGE OVERVIEW

DRAWING NO :  
SS-TSB-ALN21992-1.3

PAGE :  
3/4

DESIGN STATUS :  
**NOT FOR CONSTRUCTION**

REV : C BY: KG SCALE @ A3 : AS SHOWN

ISSUE : 3 DATE : 24.03.21