


proposed rear elevation (south east)

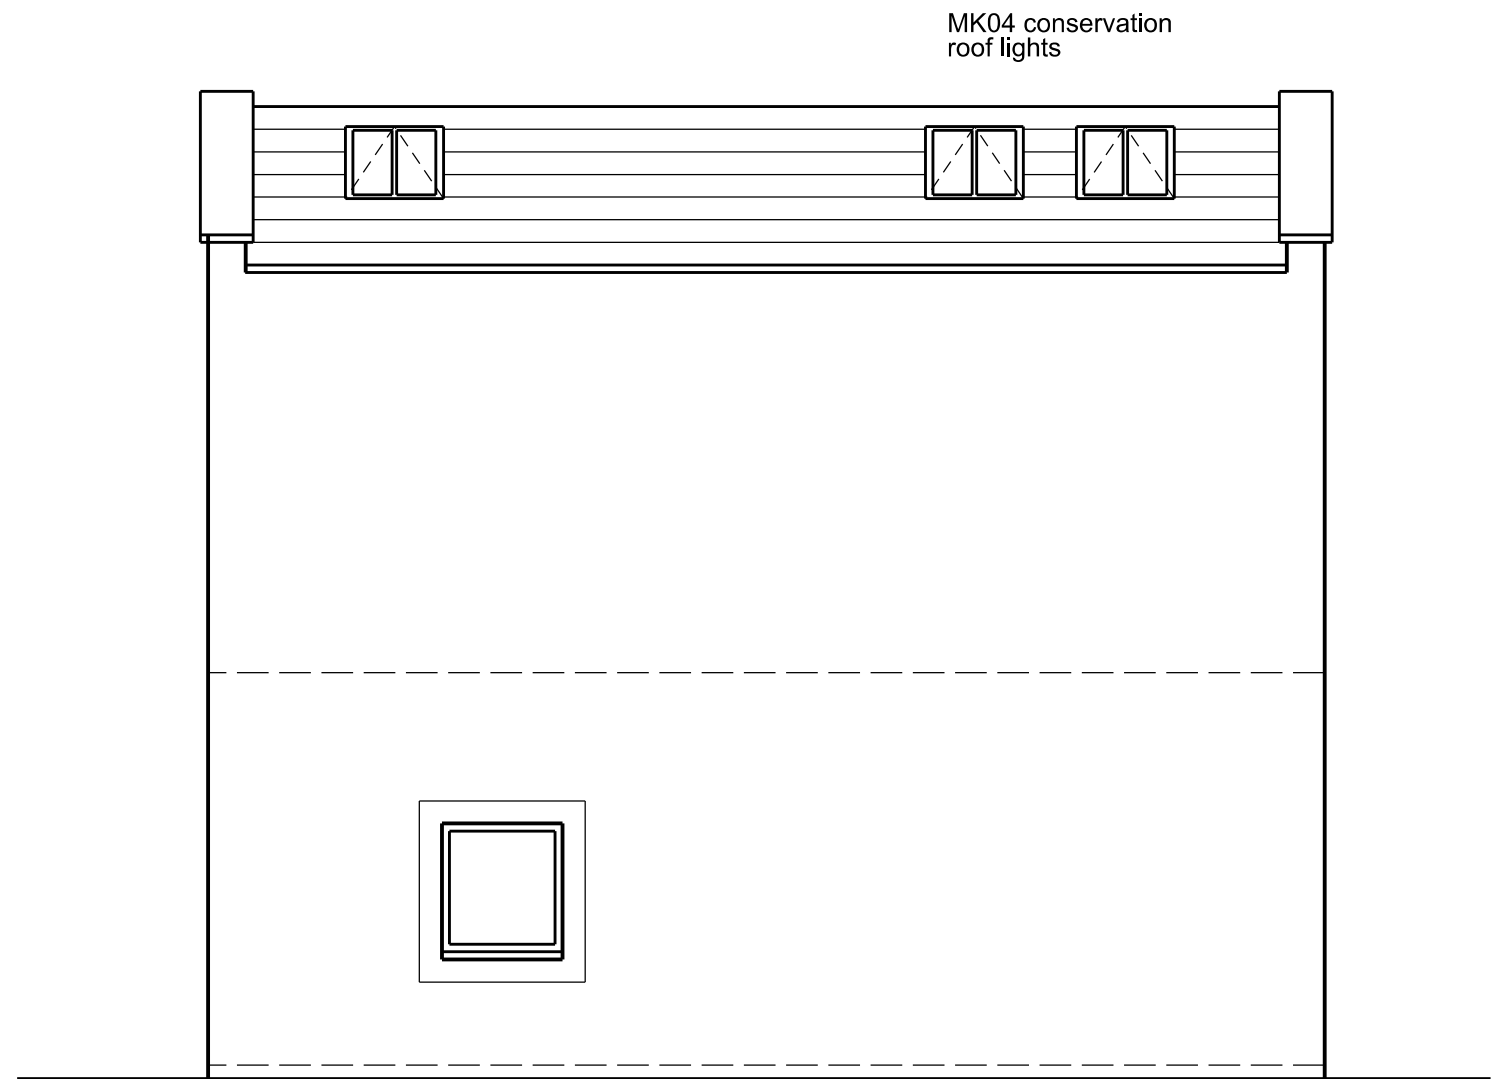

proposed side elevation (north east)

SCALE

1m

3m

5m

5m

10m

15m

This scheme is subject to town planning and all other necessary consents.

Rev 01	aug 2021	First issue
Rev 02	sep 2021	Titles corrected

Dimensions, area and levels where given are only approximate and subject to site survey. All dimensions are to be checked on site. Any discrepancies or variations are to be reported to the client before work commences. Figured dimensions only are to be taken from this drawing.

This drawing is to be read in conjunction with all relevant consultants' and/or specialists drawings/documents and any discrepancies or variations are to be notified to the client before the affected work commences.

Client	Mrs. J. Baily
--------	---------------

Job Title	Proposed conversion of old coach house The Cross, Hensingham, Whitehaven
-----------	---

Drawing Title
Proposed elevations
Sheet 2 of 2

Scale: 1:50 @ A3

Date: aug 2021

Job No:	Drwg No:	Rev:
304	05002	02

Richard J Lindsay
2 Calva House
Calva Brow
Workington
C14 1DE

email: calvadesign46@gmail.com
Mob : 07921 949618