


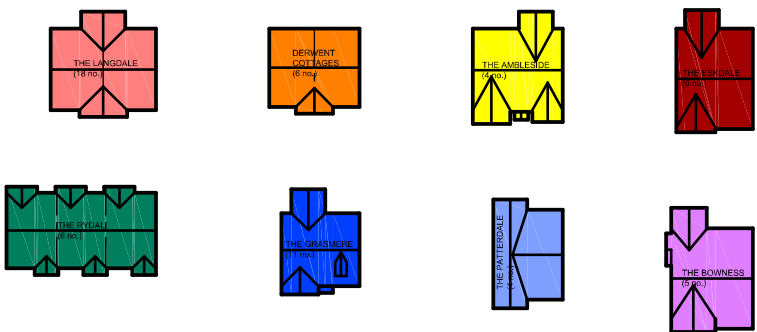

LEGEND - DWELLING TYPES  
(60 no. TOTAL)



A	01/05/24	Dwelling type on plots 5 & 12 changed. Dwelling type on plot 26 handed.	GB
No.	Date	Revision	Initial

## ALPHA DESIGN

Architectural Services  
Member of the Chartered Institute of  
Architectural Technologists  
Tel: 01900 829199 email: gb@adcumbria.co.uk

Project  
**RESIDENTIAL DEVELOPMENT,  
DALZELL STREET,  
MOOR ROW**

Client  
**NIGEL KAY HOMES LTD.**

Drawing  
**PROPOSED SITE PLAN**

Scale 1:1000 @ A1 (L) Drawn GB  
Checked Date APRIL 2024

Drawing No.  
**22/07/1026 - 04 a)**

This drawing and design is copyright and must not be reproduced in part or in whole without prior written consent. Contractors must verify all dimensions on site before commencing work or preparing shop drawings.