




LEGEND - DWELLING TYPES
(60 no. TOTAL)

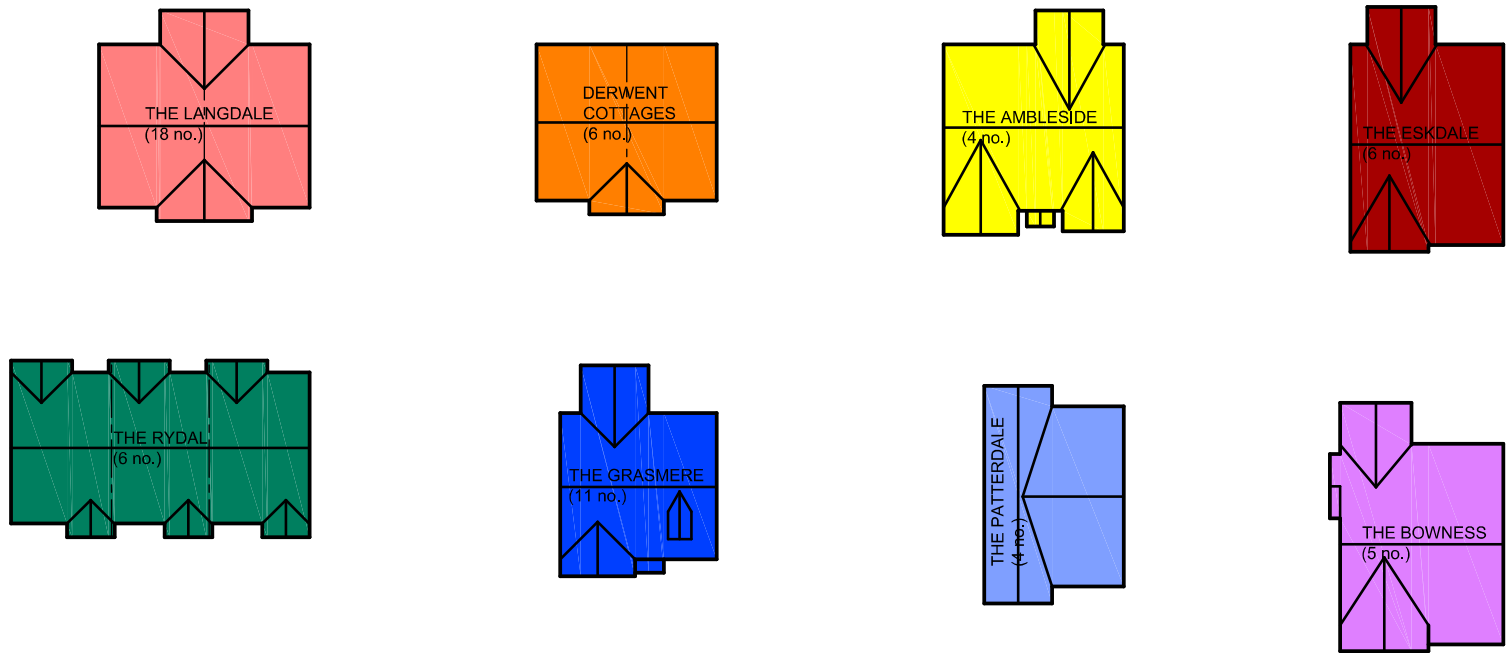

D		21/07/25	Affordable dwellings annotated. Public Open Space areas within site annotated. Minor amendments to align with LPA comments.	GB	Initial
C		04/12/24	Minor amendments to align with LPA comments.	GB	
B		26/11/24	Minor amendments to road layout to align with HA comments.	GB	
A		01/05/24	Dwelling type on plots 5 & 12 changed. Dwelling type on plot 25 handed.	GB	
No.	Date	Revision			
ALPHA DESIGN Architectural Services Member of the Chartered Institute of Architectural Technologists Tel: 01900 829199 email: gb@adacumbria.co.uk					
Project RESIDENTIAL DEVELOPMENT, DALZELL STREET, MOOR ROW					
Client NIGEL KAY HOMES LTD.					
Drawing PROPOSED SITE PLAN (ENLARGED)					
Scale 1:500 @ A1 (L) Drawn GB					
Checked Date APRIL 2024					
Drawing No. 22/07/1026 - 03 d)					
This drawing and design is copyright and must not be reproduced in part or in whole without prior written consent. Contractors must verify all dimensions on site before commencing work or preparing shop drawings.					