




LEGEND - DWELLING TYPES
(60 no. TOTAL)

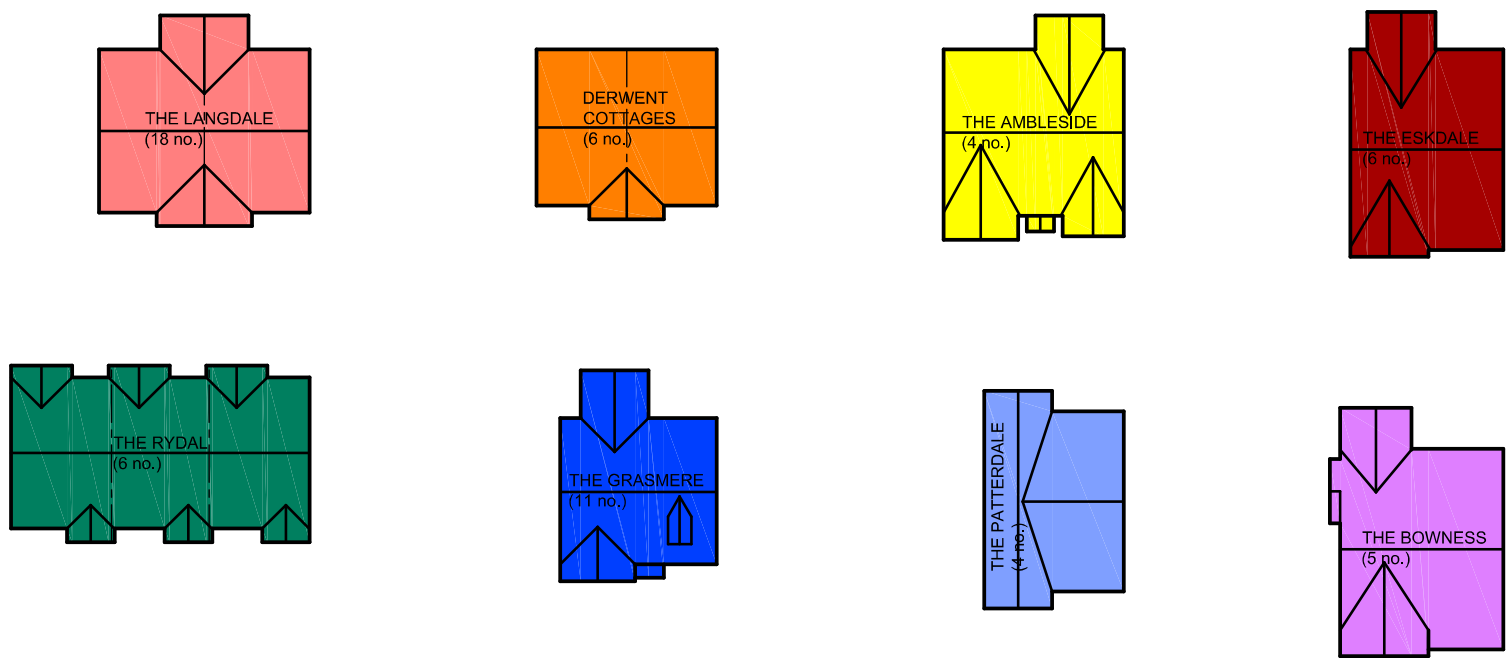

E		01/04/25	Affordable dwellings tenure amended.	GB	Initial
D		21/07/25	Affordable dwellings annotated.	GB	
C		04/12/24	Public Open Space areas within site annotated.	GB	
B		26/11/24	Minor amendments to align with LPA comments.	GB	
A		01/05/24	Minor amendments to road layout to align with HA comments.	GB	
			Dwelling type on plots 5 & 12 changed.	GB	
			Dwelling type on plot 25 handed.	GB	

No.	Date	Revision

ALPHA DESIGN	
Architectural Services	
Member of the Chartered Institute of Architectural Technologists	
Tel: 01900 829199 email: gb@adacumbria.co.uk	

Project	RESIDENTIAL DEVELOPMENT, DALZELL STREET, MOOR ROW
Client	NIGEL KAY HOMES LTD.
Drawing	PROPOSED SITE PLAN (ENLARGED)
Scale	1:500 @ A1 (L) Drawn GB
Checked	Date APRIL 2024
Drawing No.	22/07/1026 - 03 e)

This drawing and design is copyright and must not be reproduced in part or in whole without prior written consent. Contractors must verify all dimensions on site before commencing work or preparing shop drawings.