



PROPOSED FRONT ELEVATION (WEST)

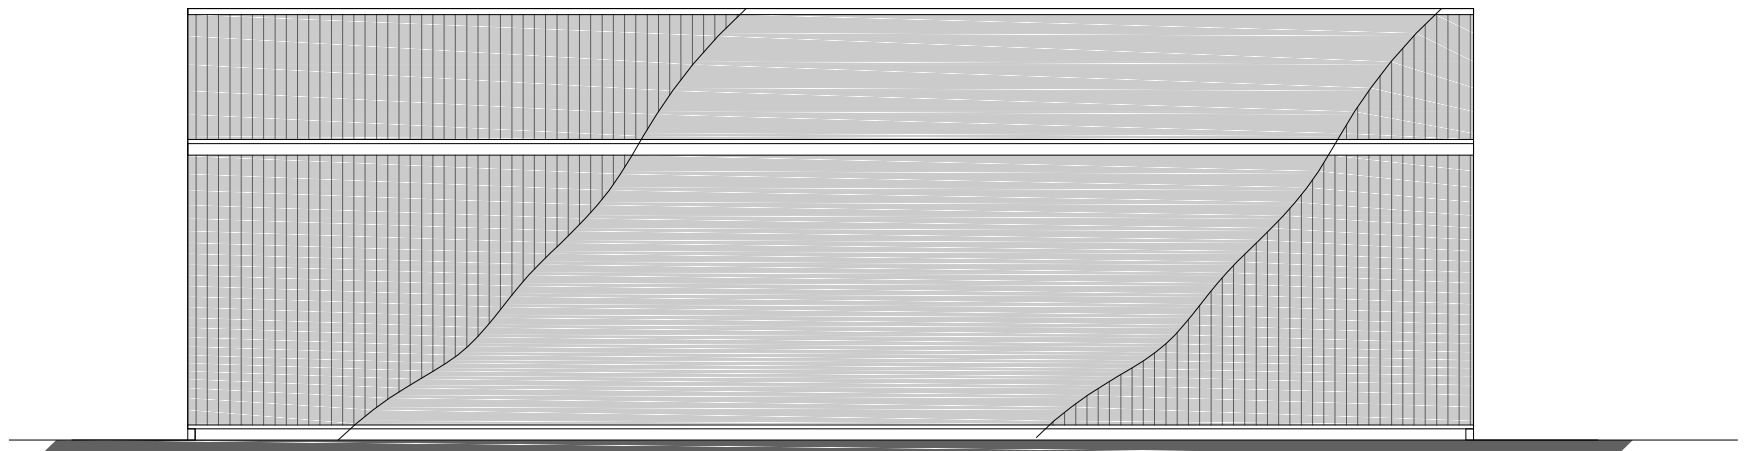


PROPOSED SIDE ELEVATION (NORTH)

EXTERNAL FINISHES:-


ROOF:- PROFILED SHEET - MOORLAND GREEN
 WALLS:- PROFILED SHEET - MOORLAND GREEN
 RW GUTTERS AND DOWNSPOUTS:- STEEL - BLACK

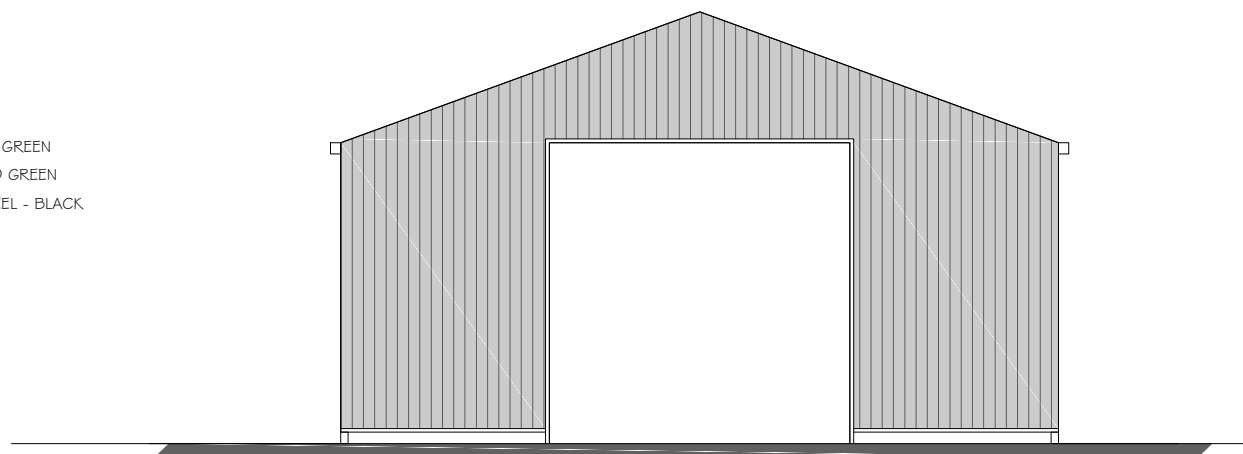


PROPOSED REAR ELEVATION (EAST)

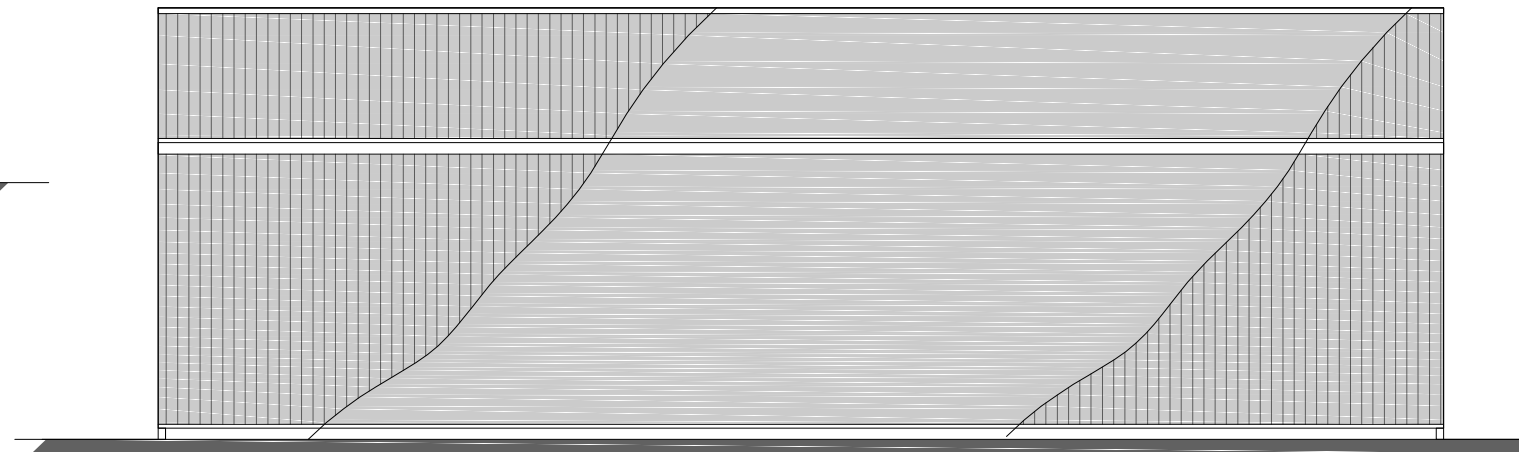

PROPOSED SIDE ELEVATION (SOUTH)

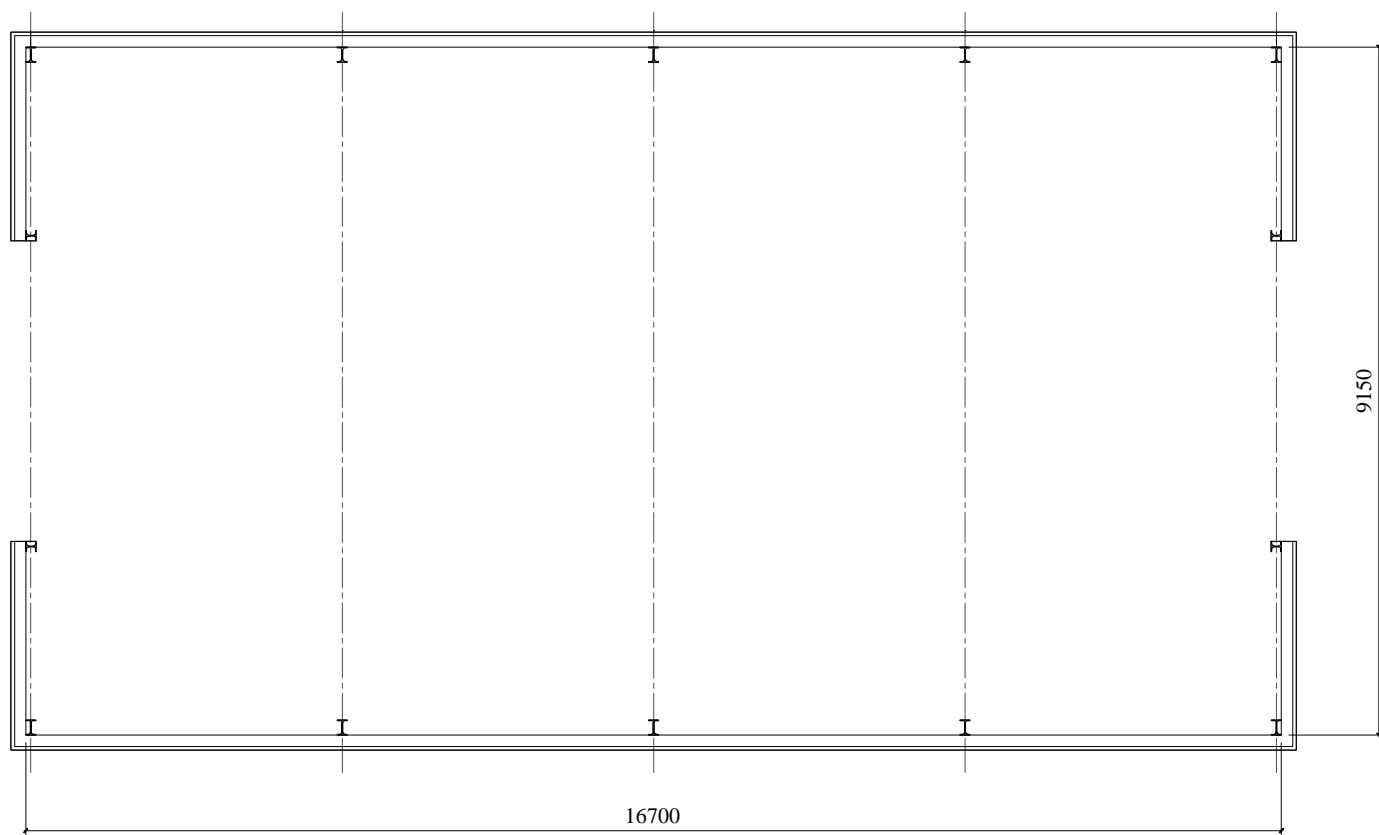

FLOOR LAYOUT

 

Scale Bar 1:100 @ A3

PROPOSALS

PROPOSED AGRICULTURAL BUILDING
 RYHOLA MEADOW
 PICA, WHITEHAVEN.

Scale 1:100 @ A3

REF DETAIL
 REVISIONS

DATE

Dwg No 23.08.01

March 2023

