




PLANNING ISSUE

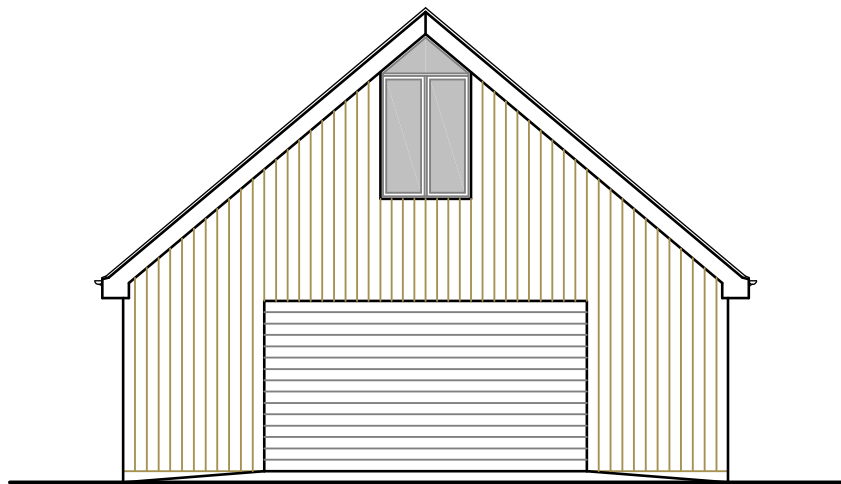


NORTH ELEVATION

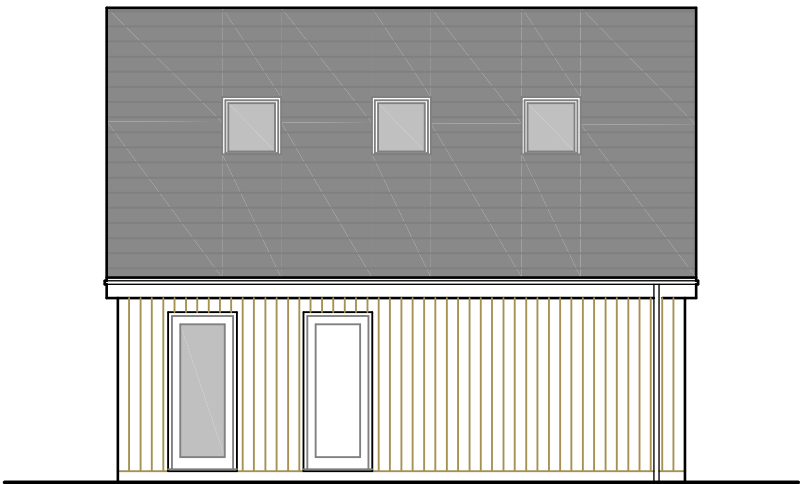

EAST ELEVATION

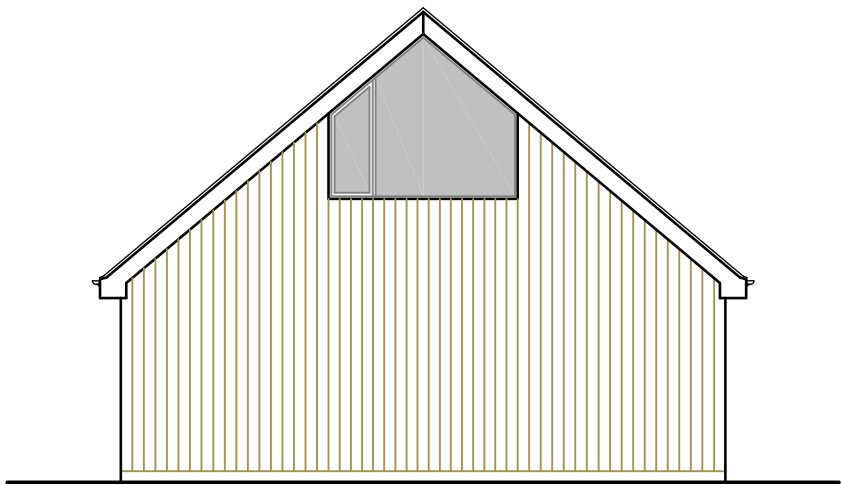

SOUTH ELEVATION

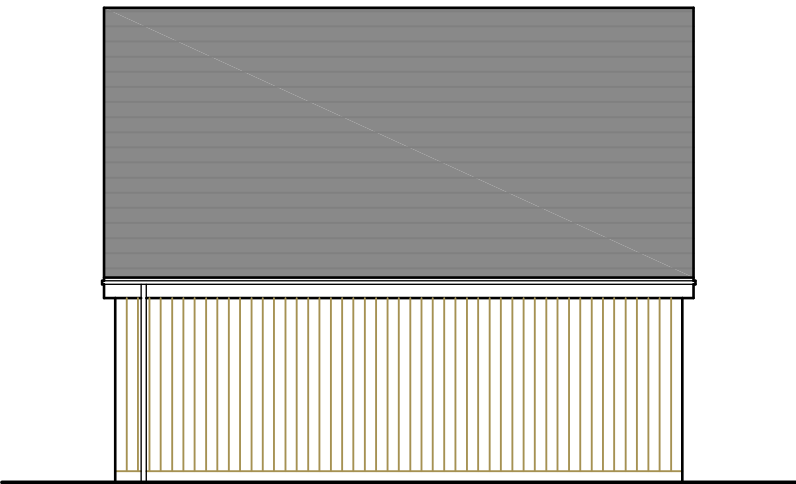

WEST ELEVATION


EXTERNAL MATERIALS

Dark grey Meta-slate Plus roofing system.


CanExel high density wood composite cladding - colour: Acadia.

Light grey uPVC windows & doors.

Light grey polyester coated sectional garage door.

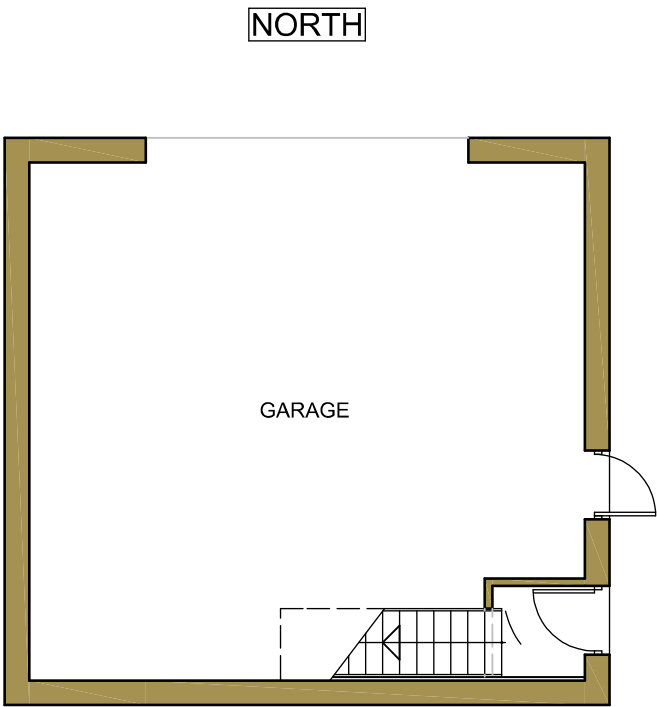

GF PLAN

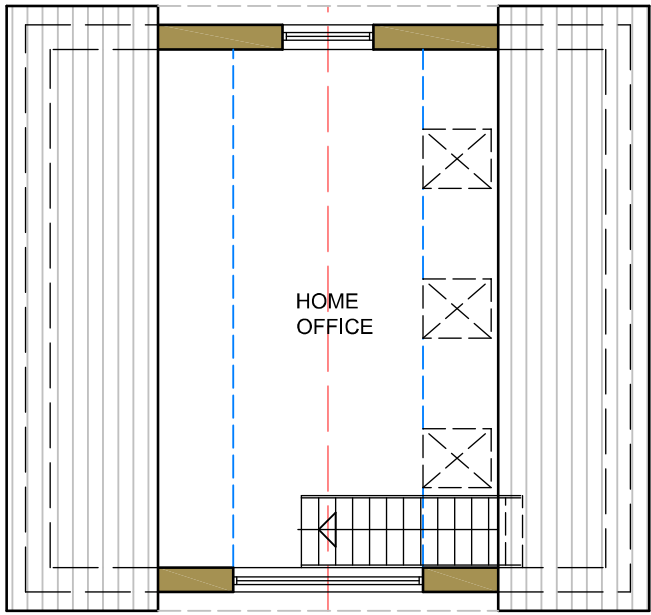

FF PLAN

No.	Date	Revision	Initial
-----	------	----------	---------

ALPHA DESIGN

Architctural Services
Member of the Chartered Institute of
Architctural Technologists

Tel: 01900 829199 email: gb@adcumbria.co.uk

Project

LAND TO EAST OF U4019,
ASBY

Client

MR & MRS A. WREN

Drawing

PLOT 1 - DETACHED GARAGE /
HOME OFFICE

Scale 1:100 @ A1 Drawn GB

Checked Date NOV. 2021

Drawing No.
18/07/936 - 20

This drawing and design is copyright and must not be reproduced in part or in whole without prior written consent. Contractors must verify all dimensions on site before commencing work or preparing shop drawings.