




WEST ELEVATION

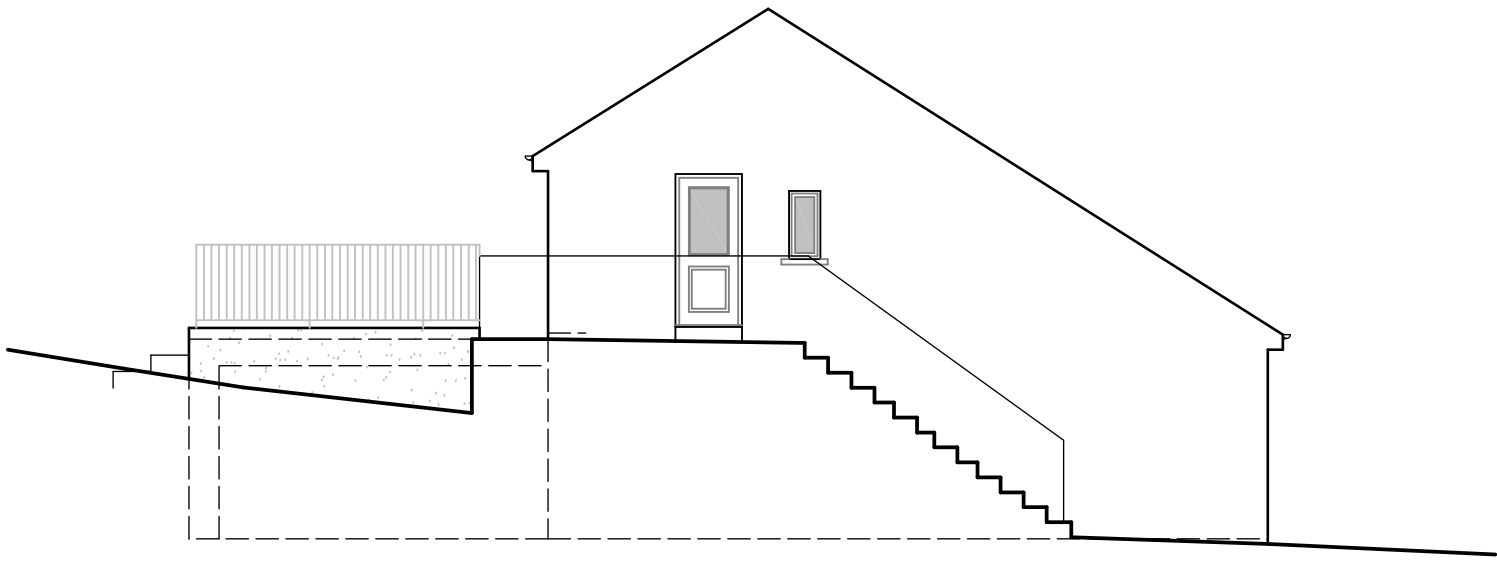


SOUTH ELEVATION

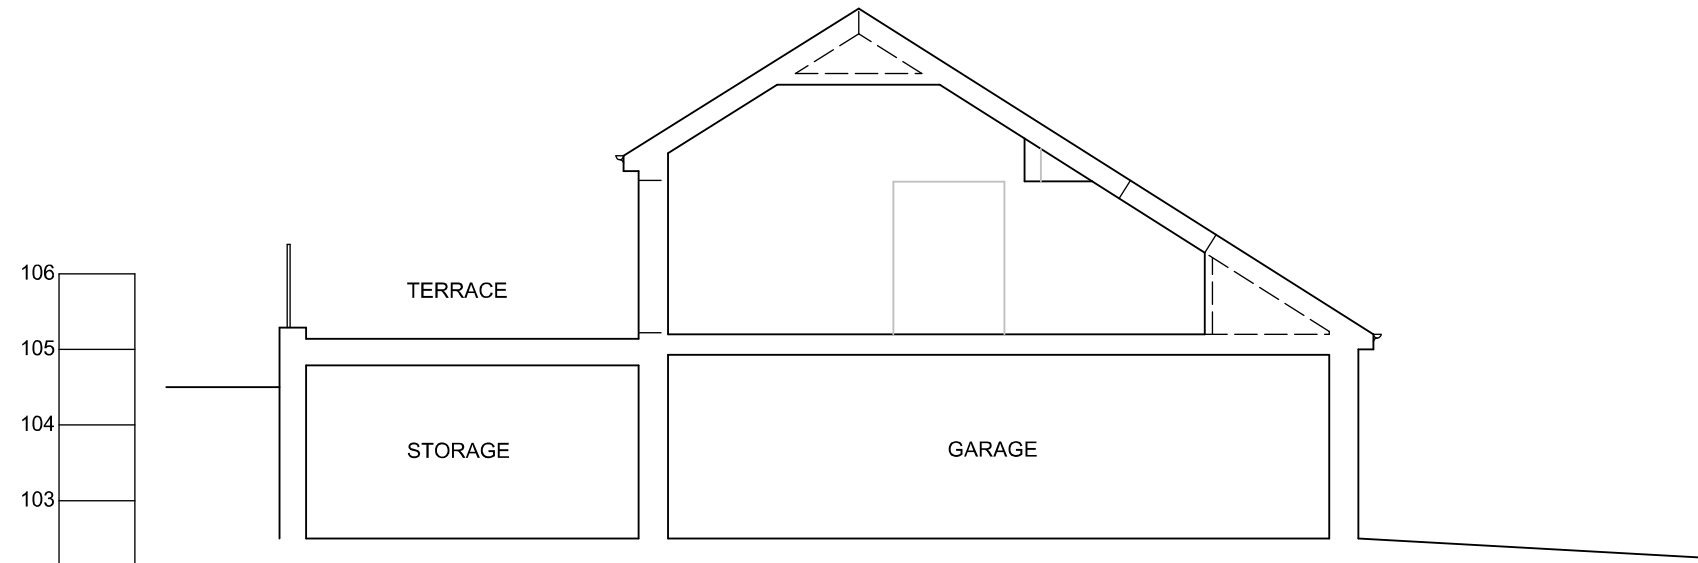


PROPOSED CROSS-SECTION

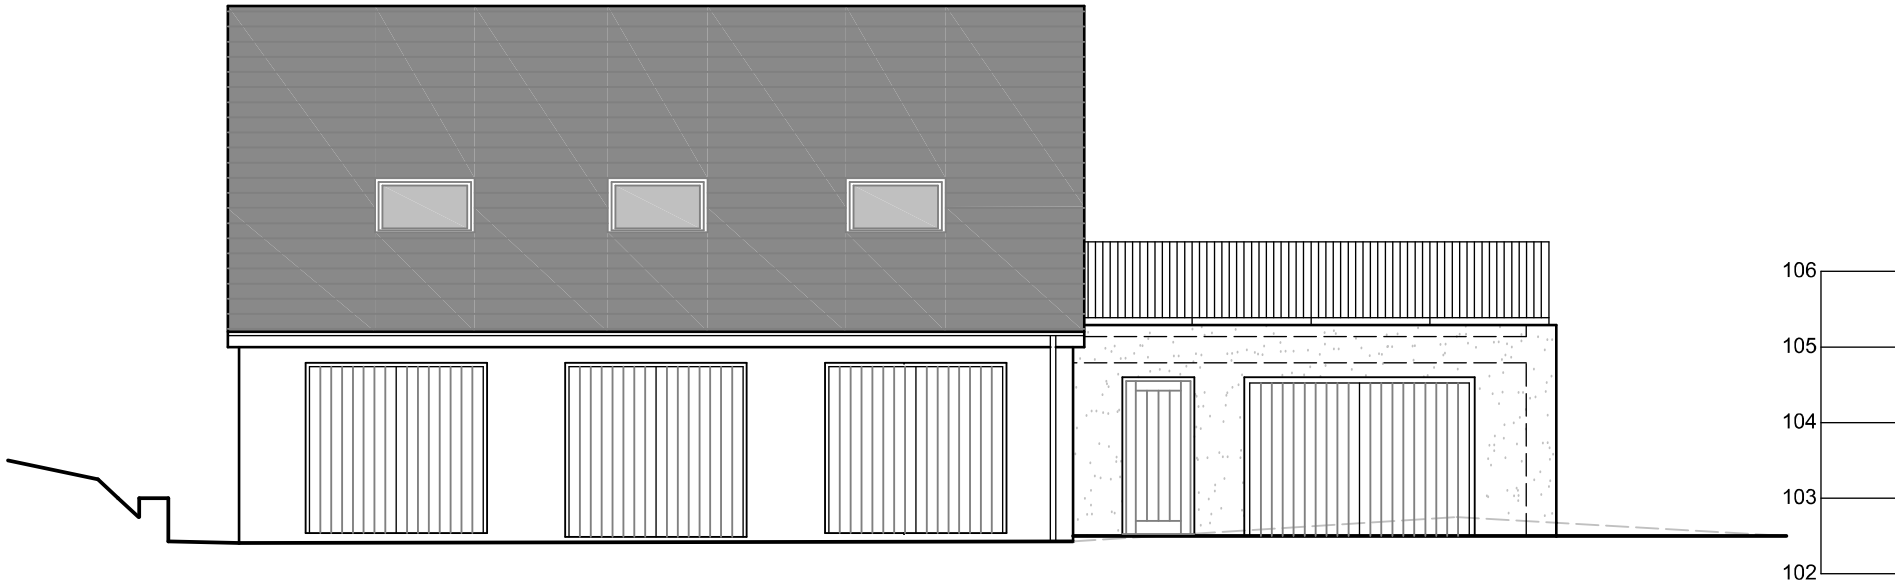


EAST ELEVATION

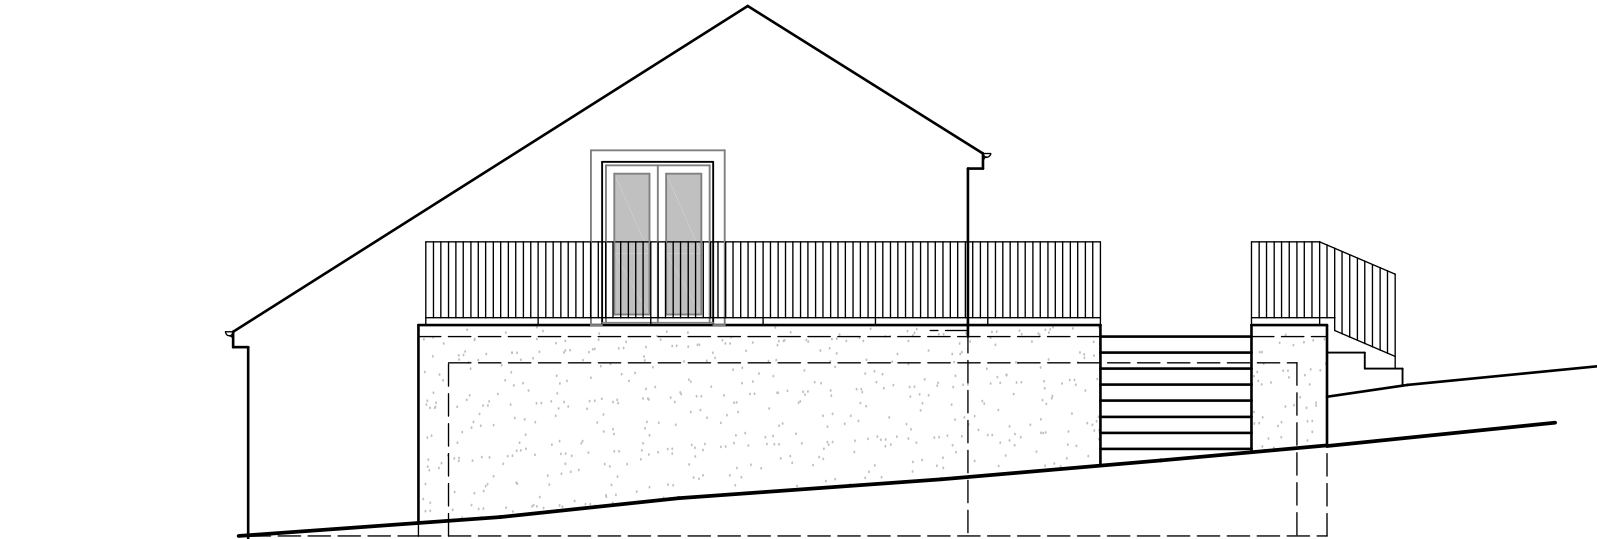

NORTH ELEVATION

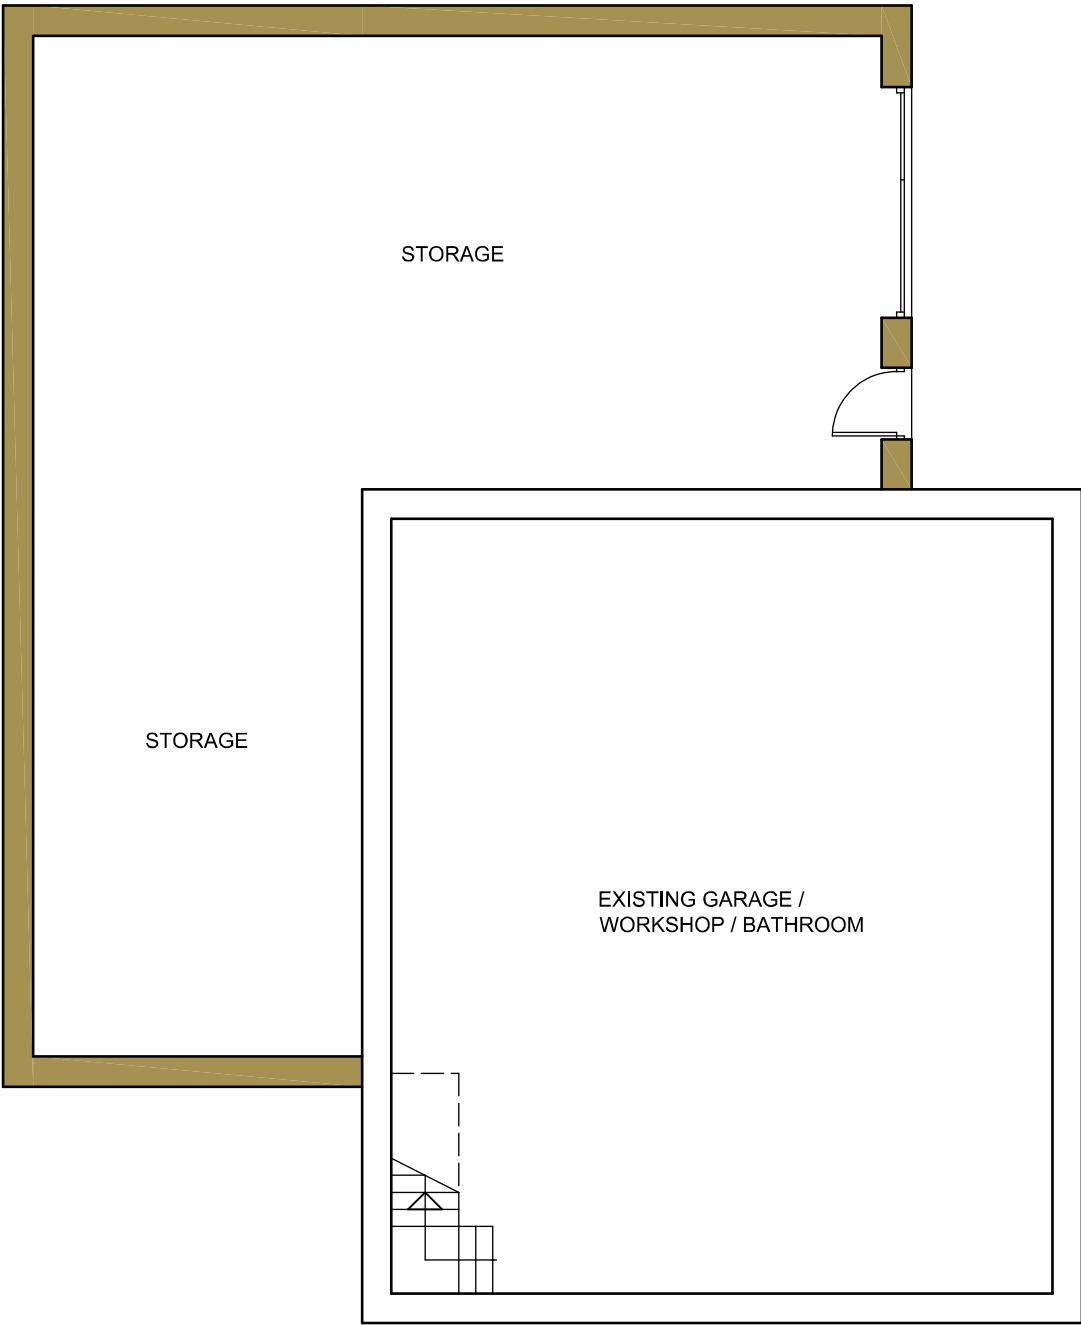

PROPOSED GF PLAN
EXTENSION - 108.50m2 G.I.A.

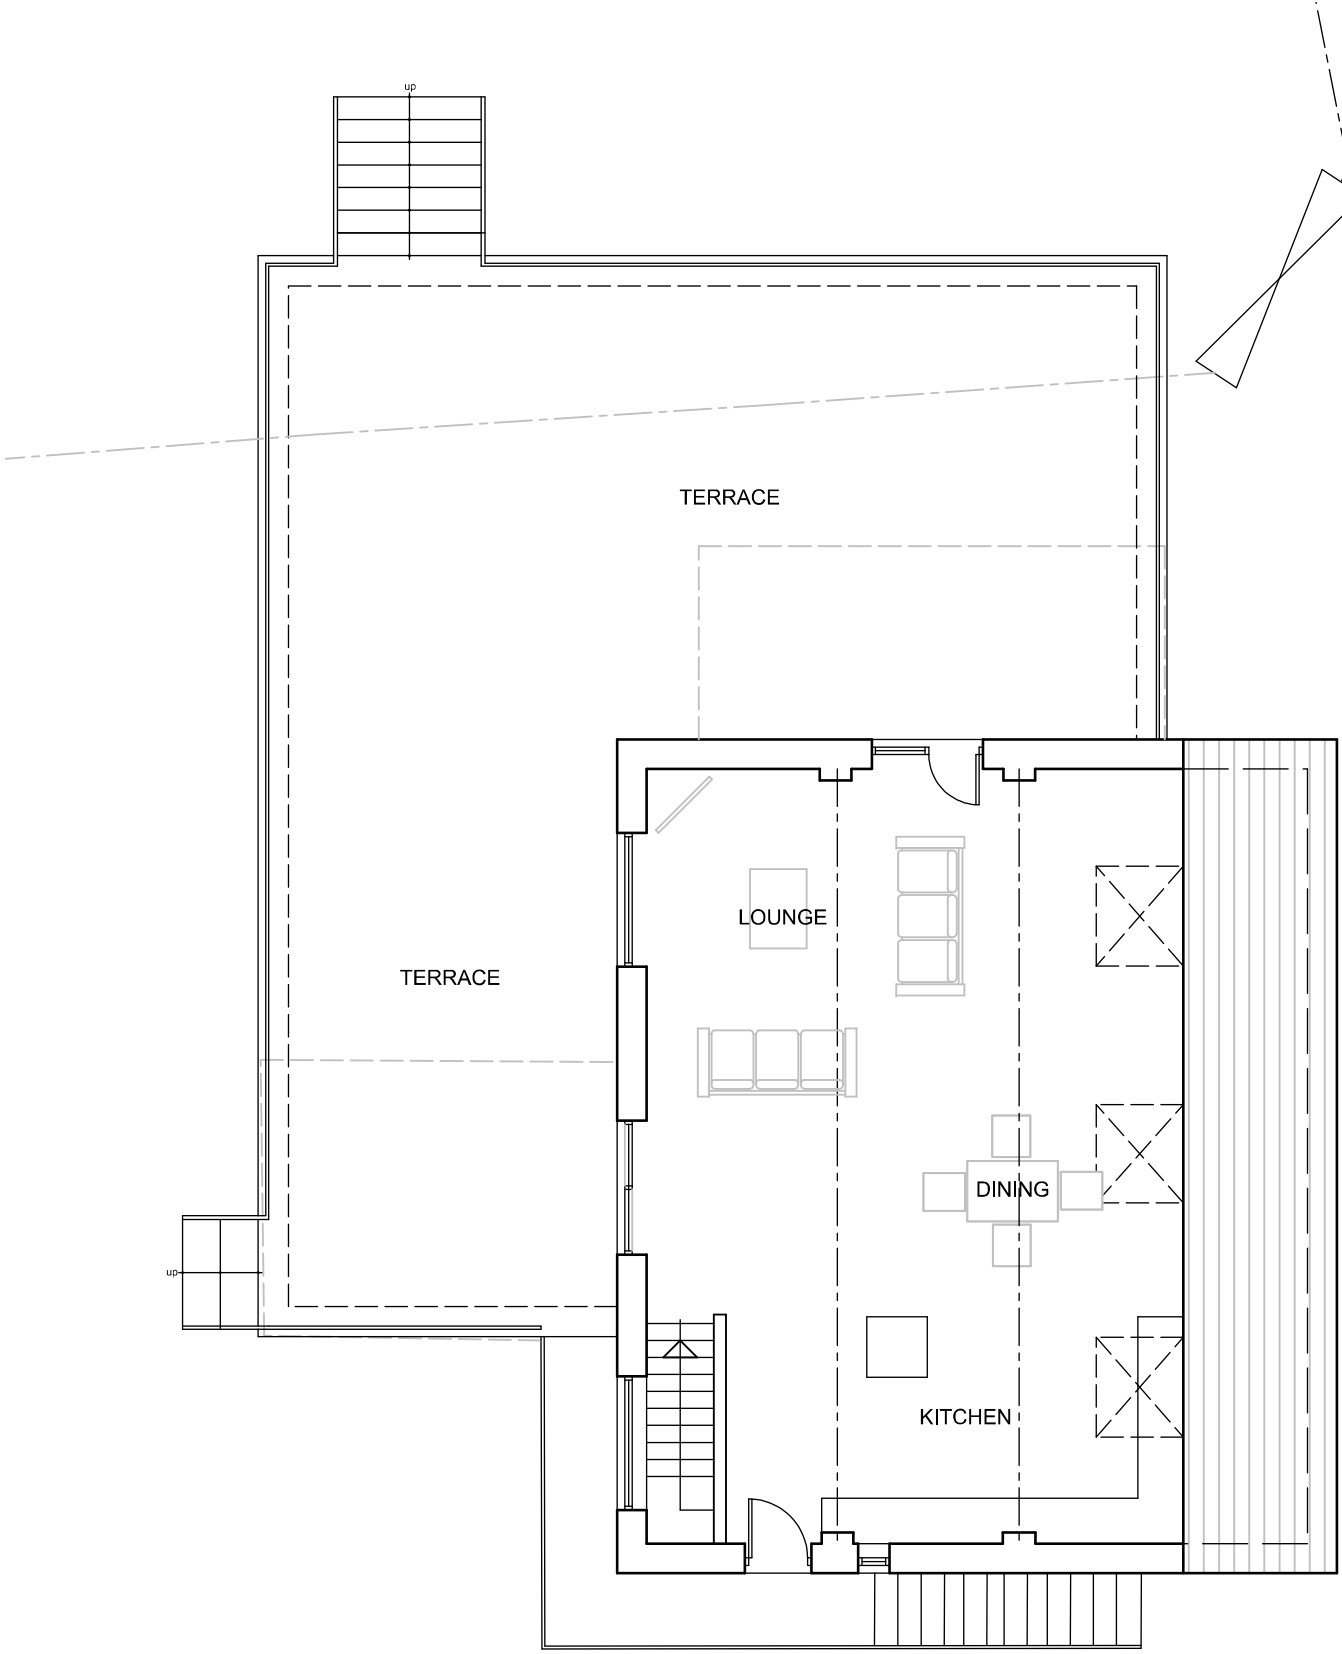

PROPOSED FF PLAN

EXTERNAL MATERIALS

Walls - white roughcast render to match existing.

Pedestrian door - composite uPVC.

Store doors - vertical boarded timber with finish to match existing.

External terrace - PCC flags.

Balustrade guarding - galvanised steel with black painted finish.

No.	Date	Revision	Initial

ALPHA DESIGN

Architectural Services
Member of the Chartered Institute of
Architectural Technologists

Tel: 01900 829199 email: gb@adcumbria.co.uk

Project

PALLAFLAT FARM,
BIGRIGG

Client

MR & MRS P. WOOLAGHAN

Drawing

PROPOSED DETAILS

Scale 1:100 @ A1 Drawn GB

Checked Date NOV. 2021

Drawing No.

21/09/1004 - 02

This drawing and design is copyright and must not be reproduced in part or in whole without prior written consent. Contractors must verify all dimensions on site before commencing work or preparing shop drawings.