




┌

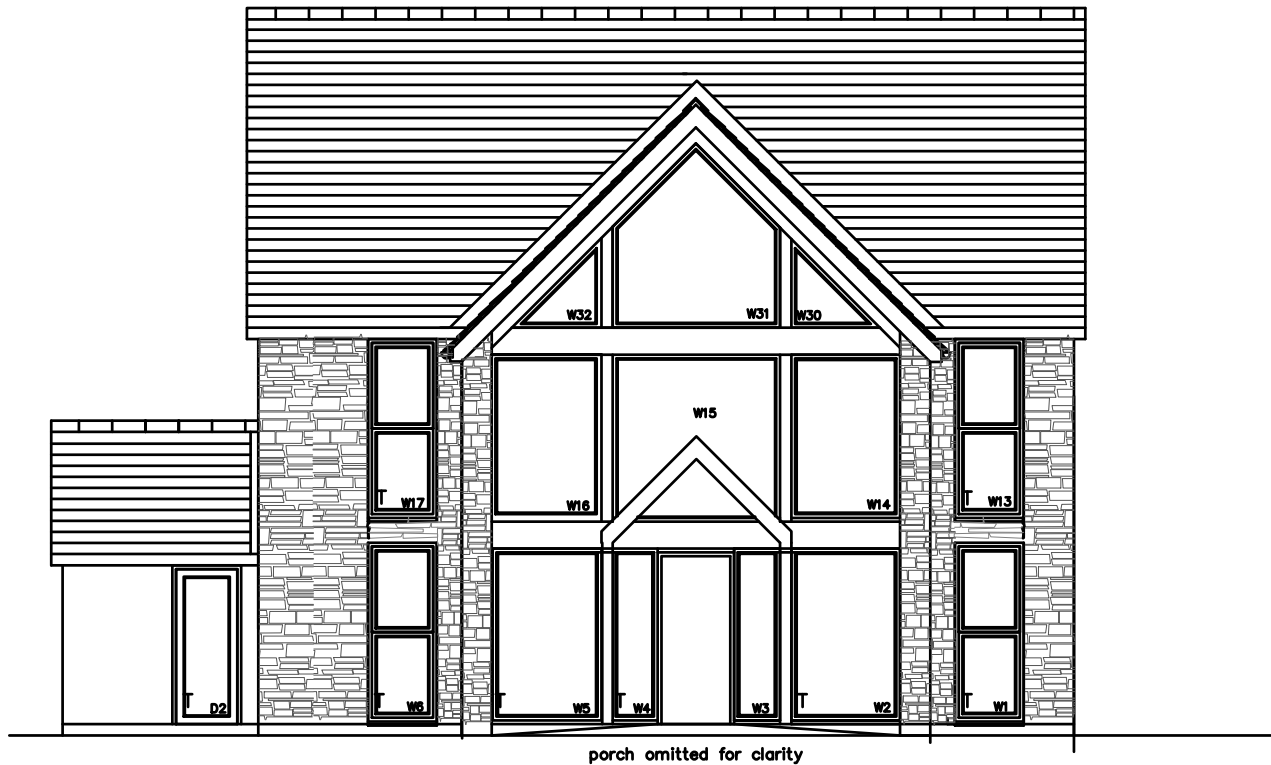


Proposed Front Elevation

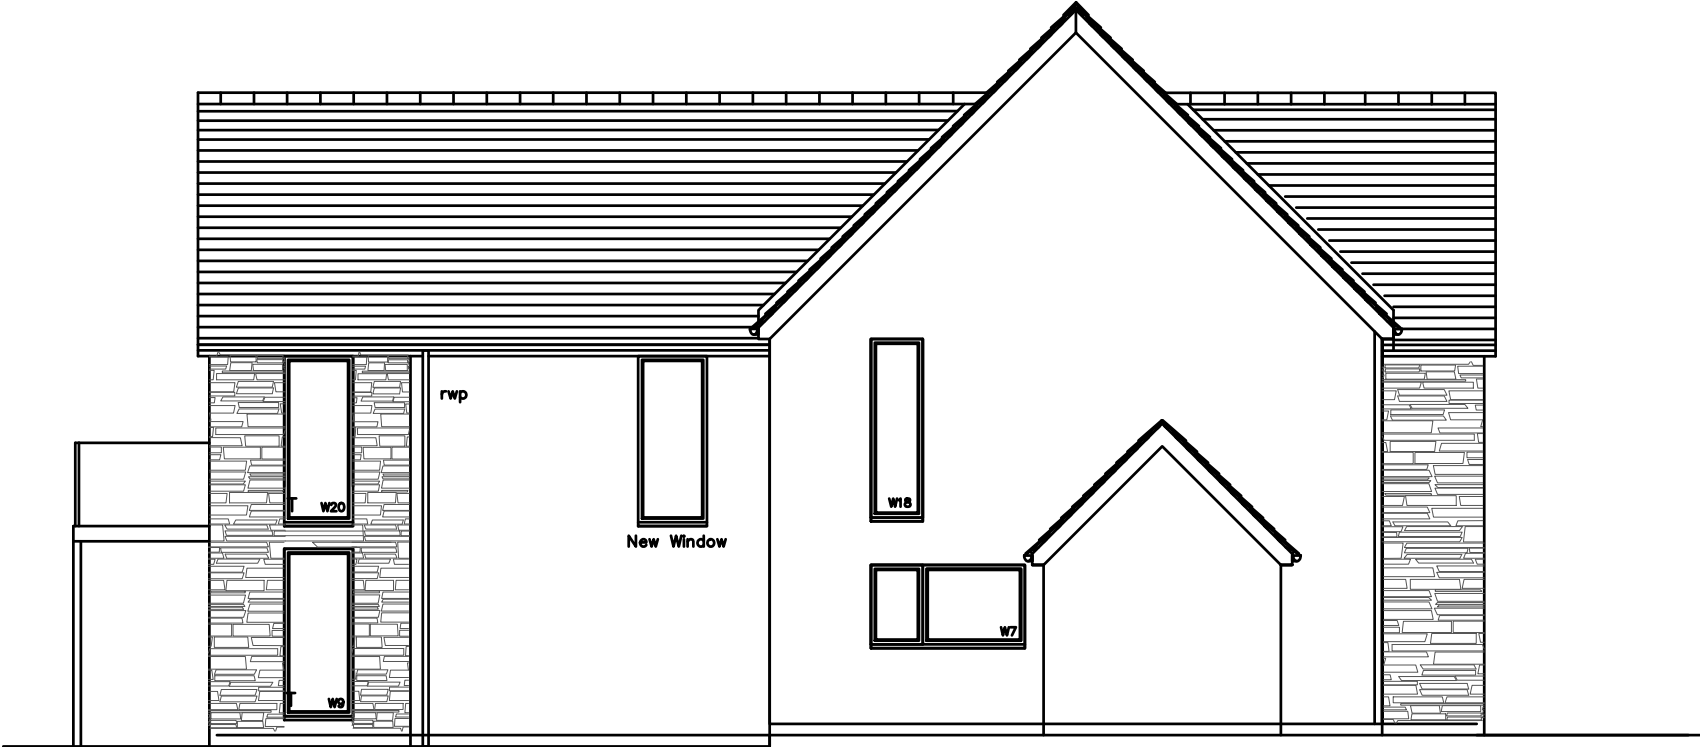

Proposed Side Elevation

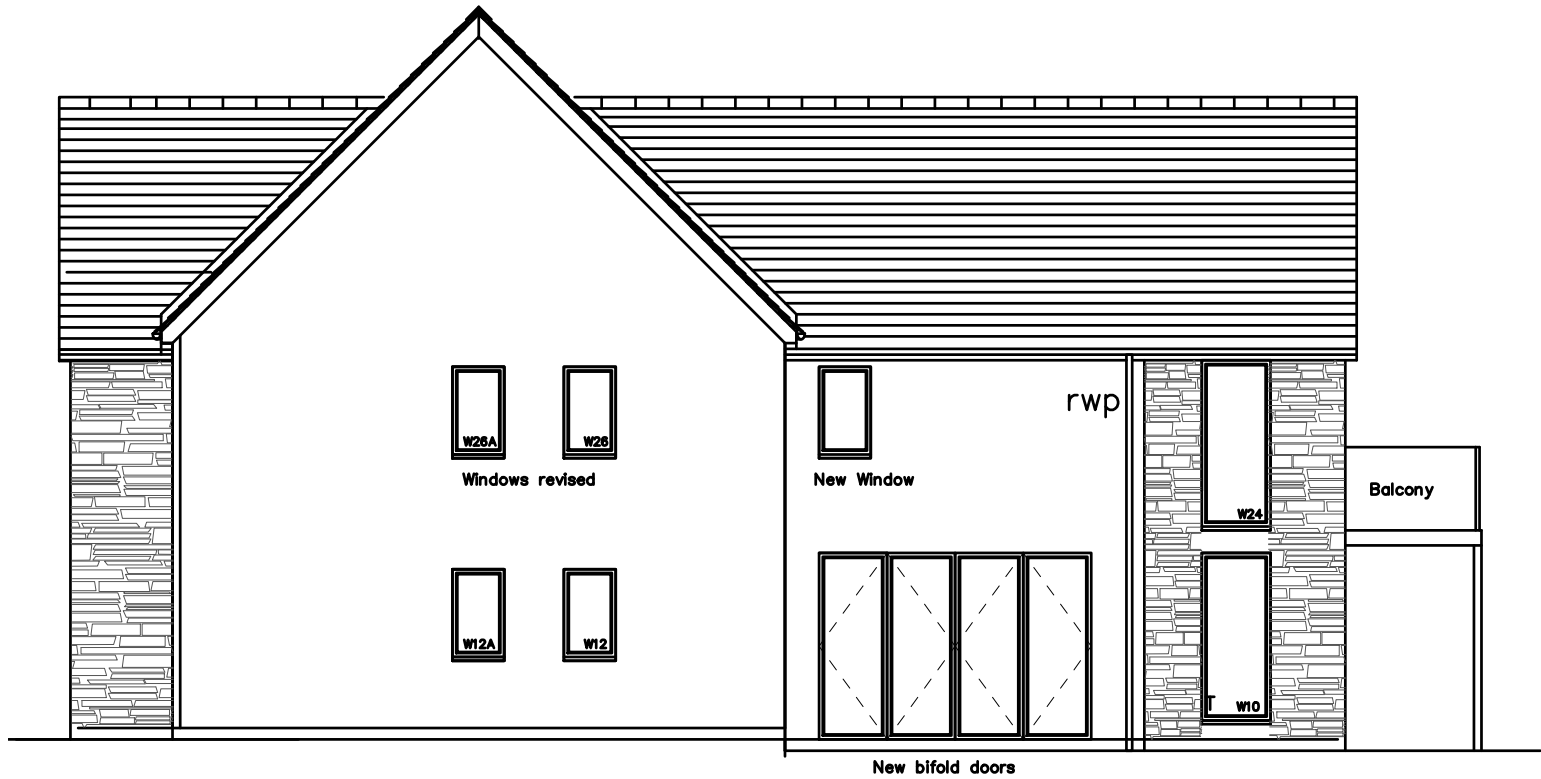

Proposed Side Elevation

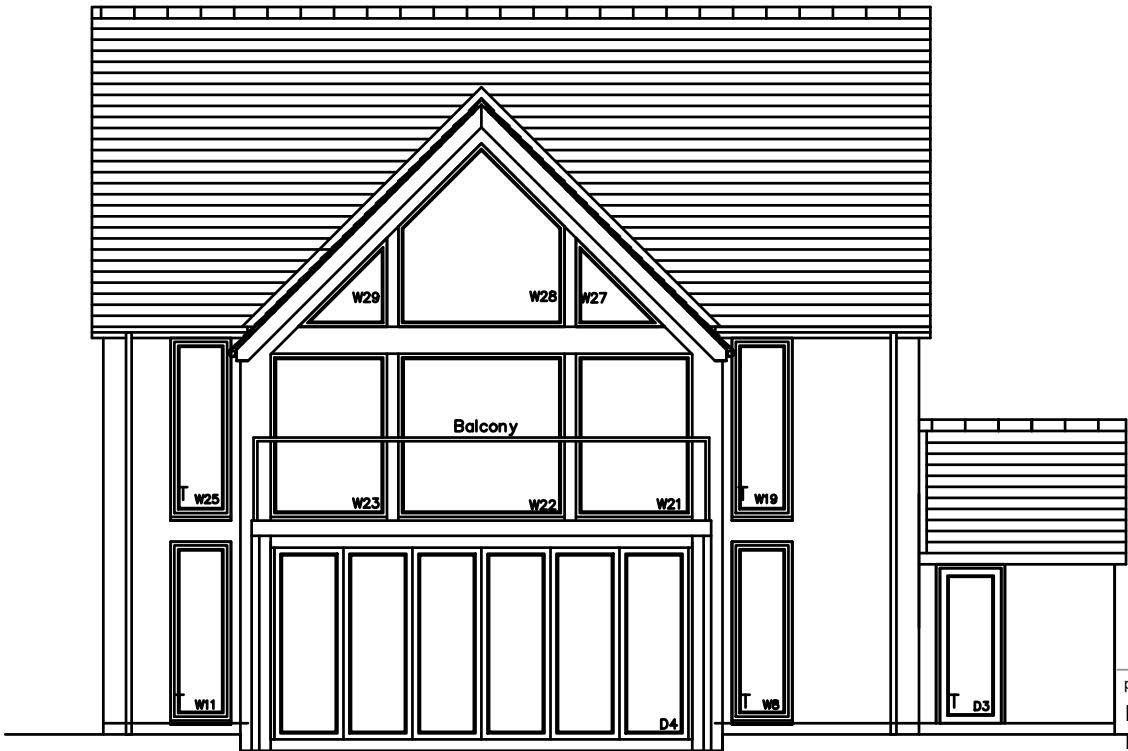

Proposed Rear Elevation

project title:		
New Dwelling at		
Plot 7, Rheda Park		
Frizington		
for Mr & Mrs Copsey		
drawing title:		
Proposed Amendments to		
Elevations		
issue stage:		
Planning		
date:	drawn:	scale @ A3
08-2021	PT	1:100
drawing number:		revision:
0146-002		A

└