



LOCATION PLAN @ 1:1250

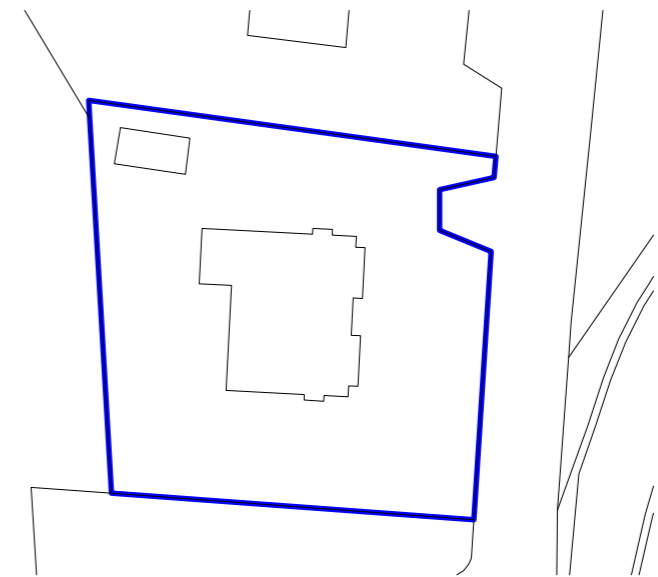

SITE PLAN (EXISTING) @ 1:500

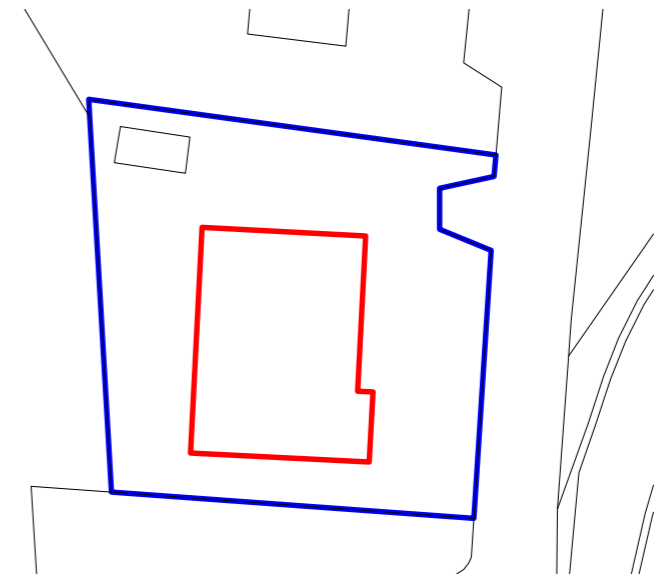

SITE PLAN (PROPOSED) @ 1:500



**CJW Surveyors Limited**  
Craig Wallace BSc (Hons) MRICS  
07824700909  
cjwsurveyors@mail.co.uk

Client: **Mr and Mrs P Telford**

Project Title: **Whincroft, Woodend,  
Egremont, Cumbria, CA22 2SZ**

Drawing Title: **Location Plan and Site Plans  
(Existing and Proposed)**

Drawn By: CW	Date Drawn: 17-09-2021
-----------------	---------------------------

Scale: As Shown @ A3	Page Size: A3
-------------------------	------------------

Drawing Number: CJW137-003	Revision: -
-------------------------------	----------------