



**NOTES.**

1. DO NOT SCALE FROM THIS DRAWING.
2. ALL DIMENSIONS ARE IN METRES UNLESS OTHERWISE STATED.
3. READ IN CONJUNCTION WITH ALL RELEVANT ASHER ASSOCIATES DRAWINGS.
4. EAVES GUTTERING TO BE GALVANISED BOX GUTTERING WITH 110mm PVC DOWNPIPES.

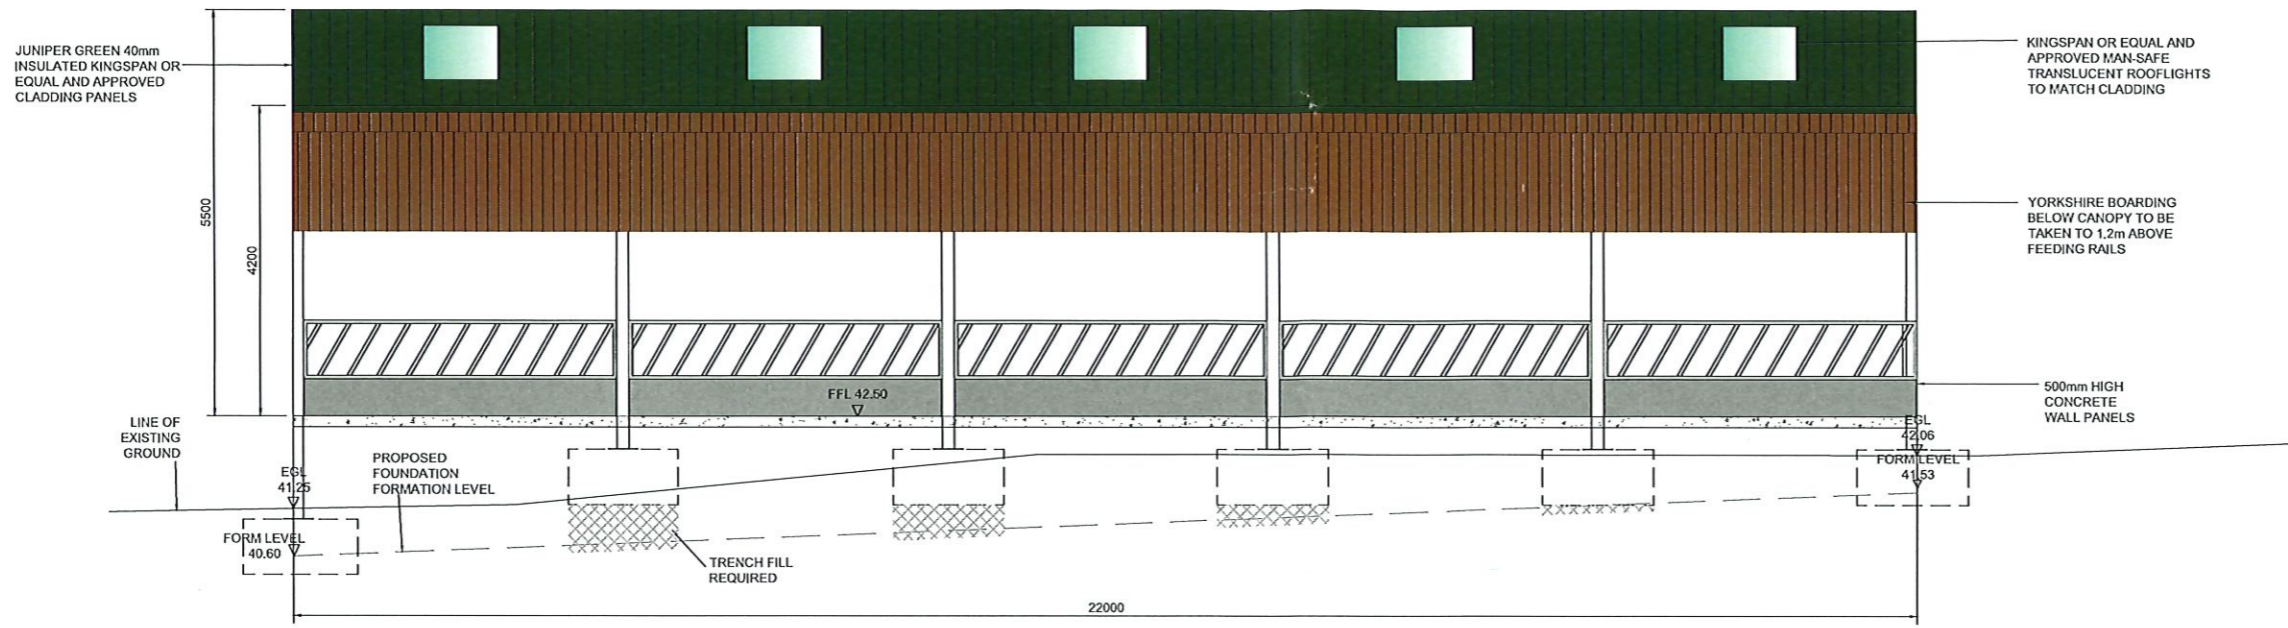

**PROPOSED SOUTH ELEVATION**  
SCALE 1:50

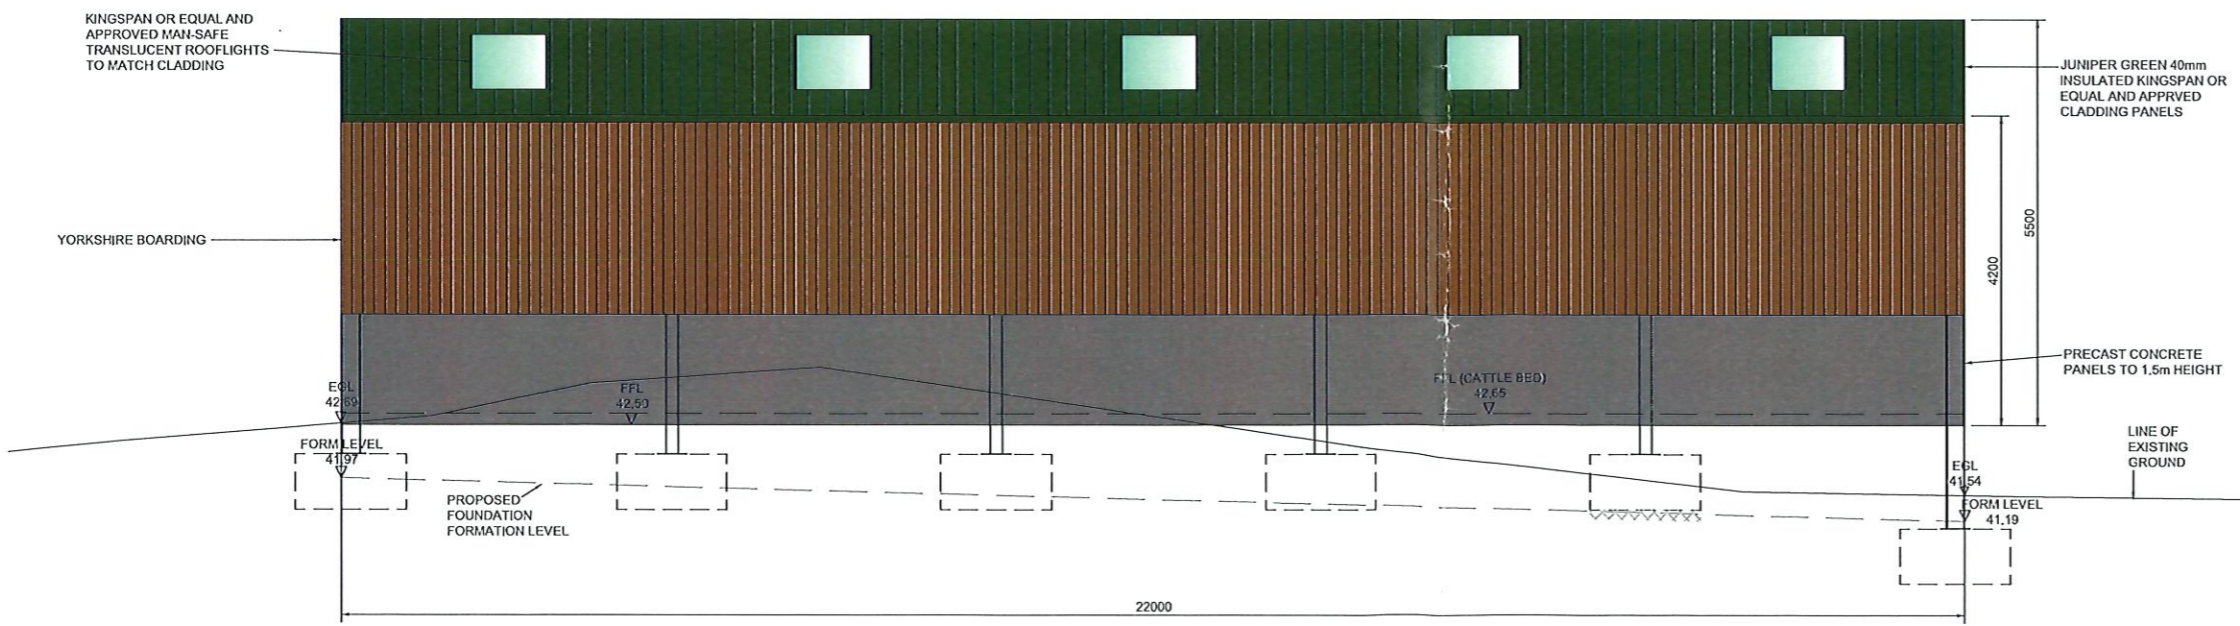

**PROPOSED NORTH ELEVATION**  
SCALE 1:50

Rev.	Amendment	By	Checked	Approved	Date
G	PANELS AMENDED TO BE 1.5m ABOVE FLOOR LEVEL.	KM	RR	RR	20/03/21
F	GAIL BREAKERS ADDED TO SOUTH ELEVATION.	KM	RR	RR	15/03/21
E	BUILDING POSITION ALTERED.	KM	RR	RR	20/03/21
D	PAD ON NORTH ELEVATION DROPPED TO MATCH WEST.	KM	RR	RR	20/03/21
C	ELEVATIONS AMENDED.	KM	RR	RR	20/03/21
B	NOTES AMENDED.	KM	RR	RR	20/03/21

FOR DISCUSSION	Status	Appd.	Date
----------------	--------	-------	------

Client  
**RH IRVING CONSTRUCTION LTD**

Project  
**FARM BUILDING AND STABLE, FLEMING HALL FARM**

Title  
**PROPOSED CATTLE SHED ELEVATIONS SHEET 2 OF 2**

Drawn	Date	Checked	Date	Approved	Date
KM	17.03.21	RC	17.03.21	RR	17.03.21

Scales  
**1:50 @ A1**

Job No.  
**AA6876**

Client Drawing No.  
**AA6876/ST/04**

Rev.  
**G**

