



- NOTES.**
1. DO NOT SCALE FROM THIS DRAWING.
 2. ALL DIMENSIONS ARE IN METRES UNLESS OTHERWISE STATED.
 3. READ IN CONJUNCTION WITH ALL RELEVANT ASHER ASSOCIATES DRAWINGS.
 4. EAVES GUTTERING TO BE GALVANISED BOX GUTTERING WITH 110mm PVC DOWNSPIPES.

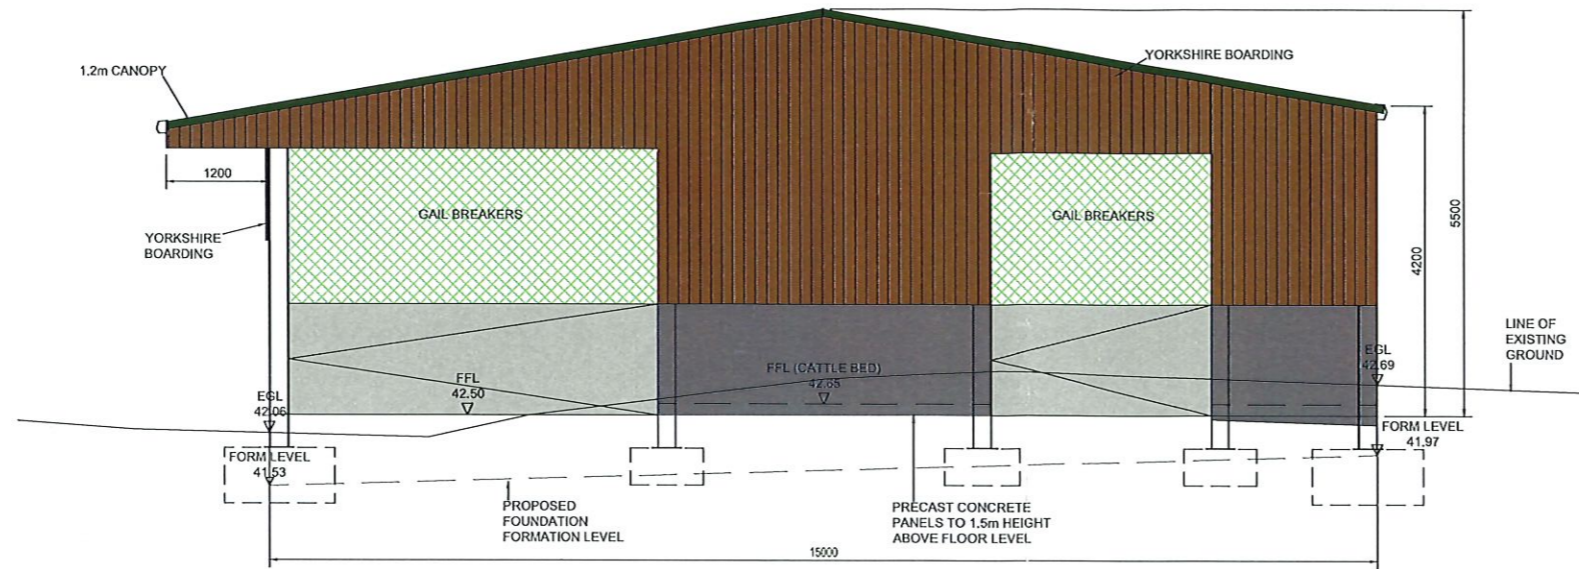

PROPOSED EAST ELEVATION
SCALE 1:50

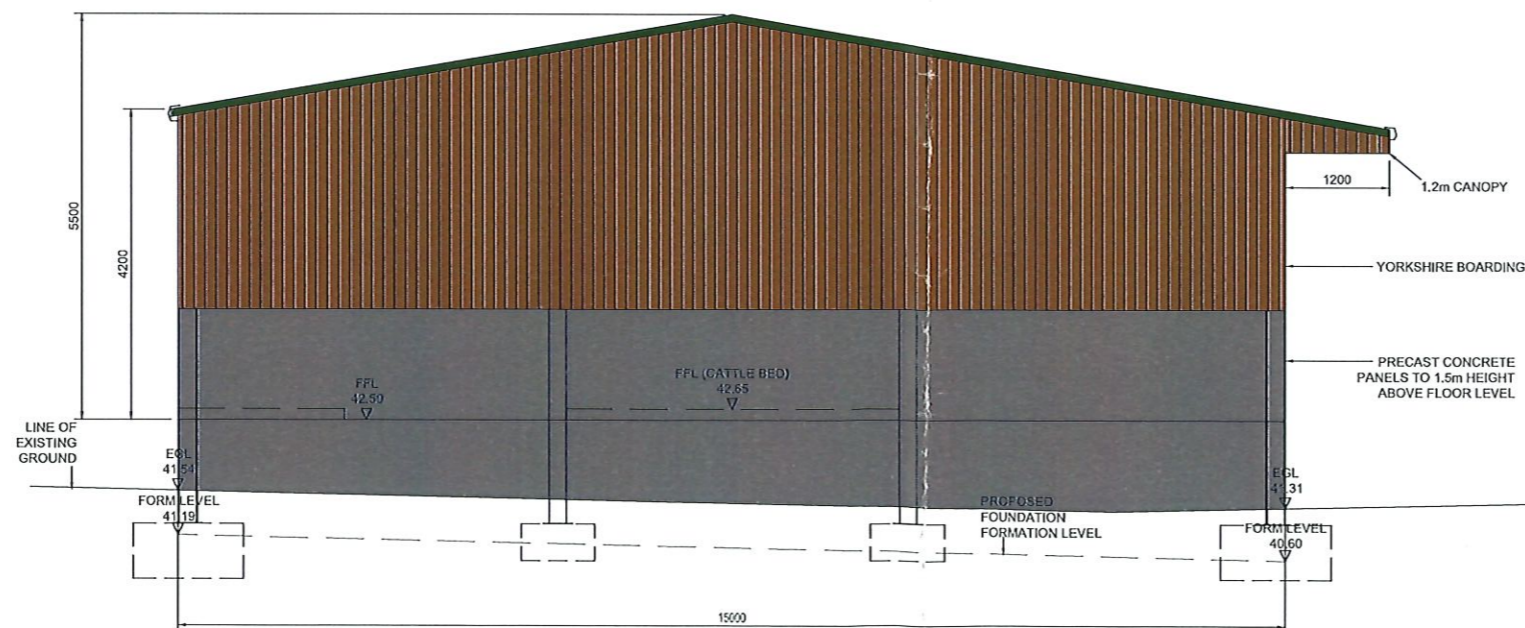

PROPOSED WEST ELEVATION
SCALE 1:50

Rev.	Amendment	By	Checked	Approved	Date
F	PANELS AMENDED TO BE 1.5m FROM FLOOR LEVEL.	KM	RR	RR	16/03/21
E	COLUMN REMOVED, GAIL BREAKER AND GATE EXTENDED.	KM	RR	RR	12/03/21
D	BUILDING POSITION AMENDED.	KM	RR	RR	20/03/21
C	ELEVATIONS AMENDED.	KM	RR	RR	20/03/21
B	NOTES AMENDED.	KM	RR	RR	16/03/21

FOR DISCUSSION	Status	Appd.	Date
----------------	--------	-------	------

Client
RH IRVING CONSTRUCTION LTD

Project
FARM BUILDING AND STABLE, FLEMING HALL FARM

Title
PROPOSED CATTLE SHED ELEVATIONS SHEET 1 OF 2

Drawn	Date	Checked	Date	Approved	Date
KM	17.03.21	RC	17.03.21	RR	17.03.21

Scales
1:50 @ A1

Job No.
AA6876

Client Drawing No.
AA6876/ST/03

Rev.
F

asher ASSOCIATES
CIVIL ENGINEERS
STRUCTURAL ENGINEERS
PROJECT MANAGERS
32 George Street, Durham, DD1 1BT
Tel 01387 22544 www.asherassociates.co.uk