


Notes:

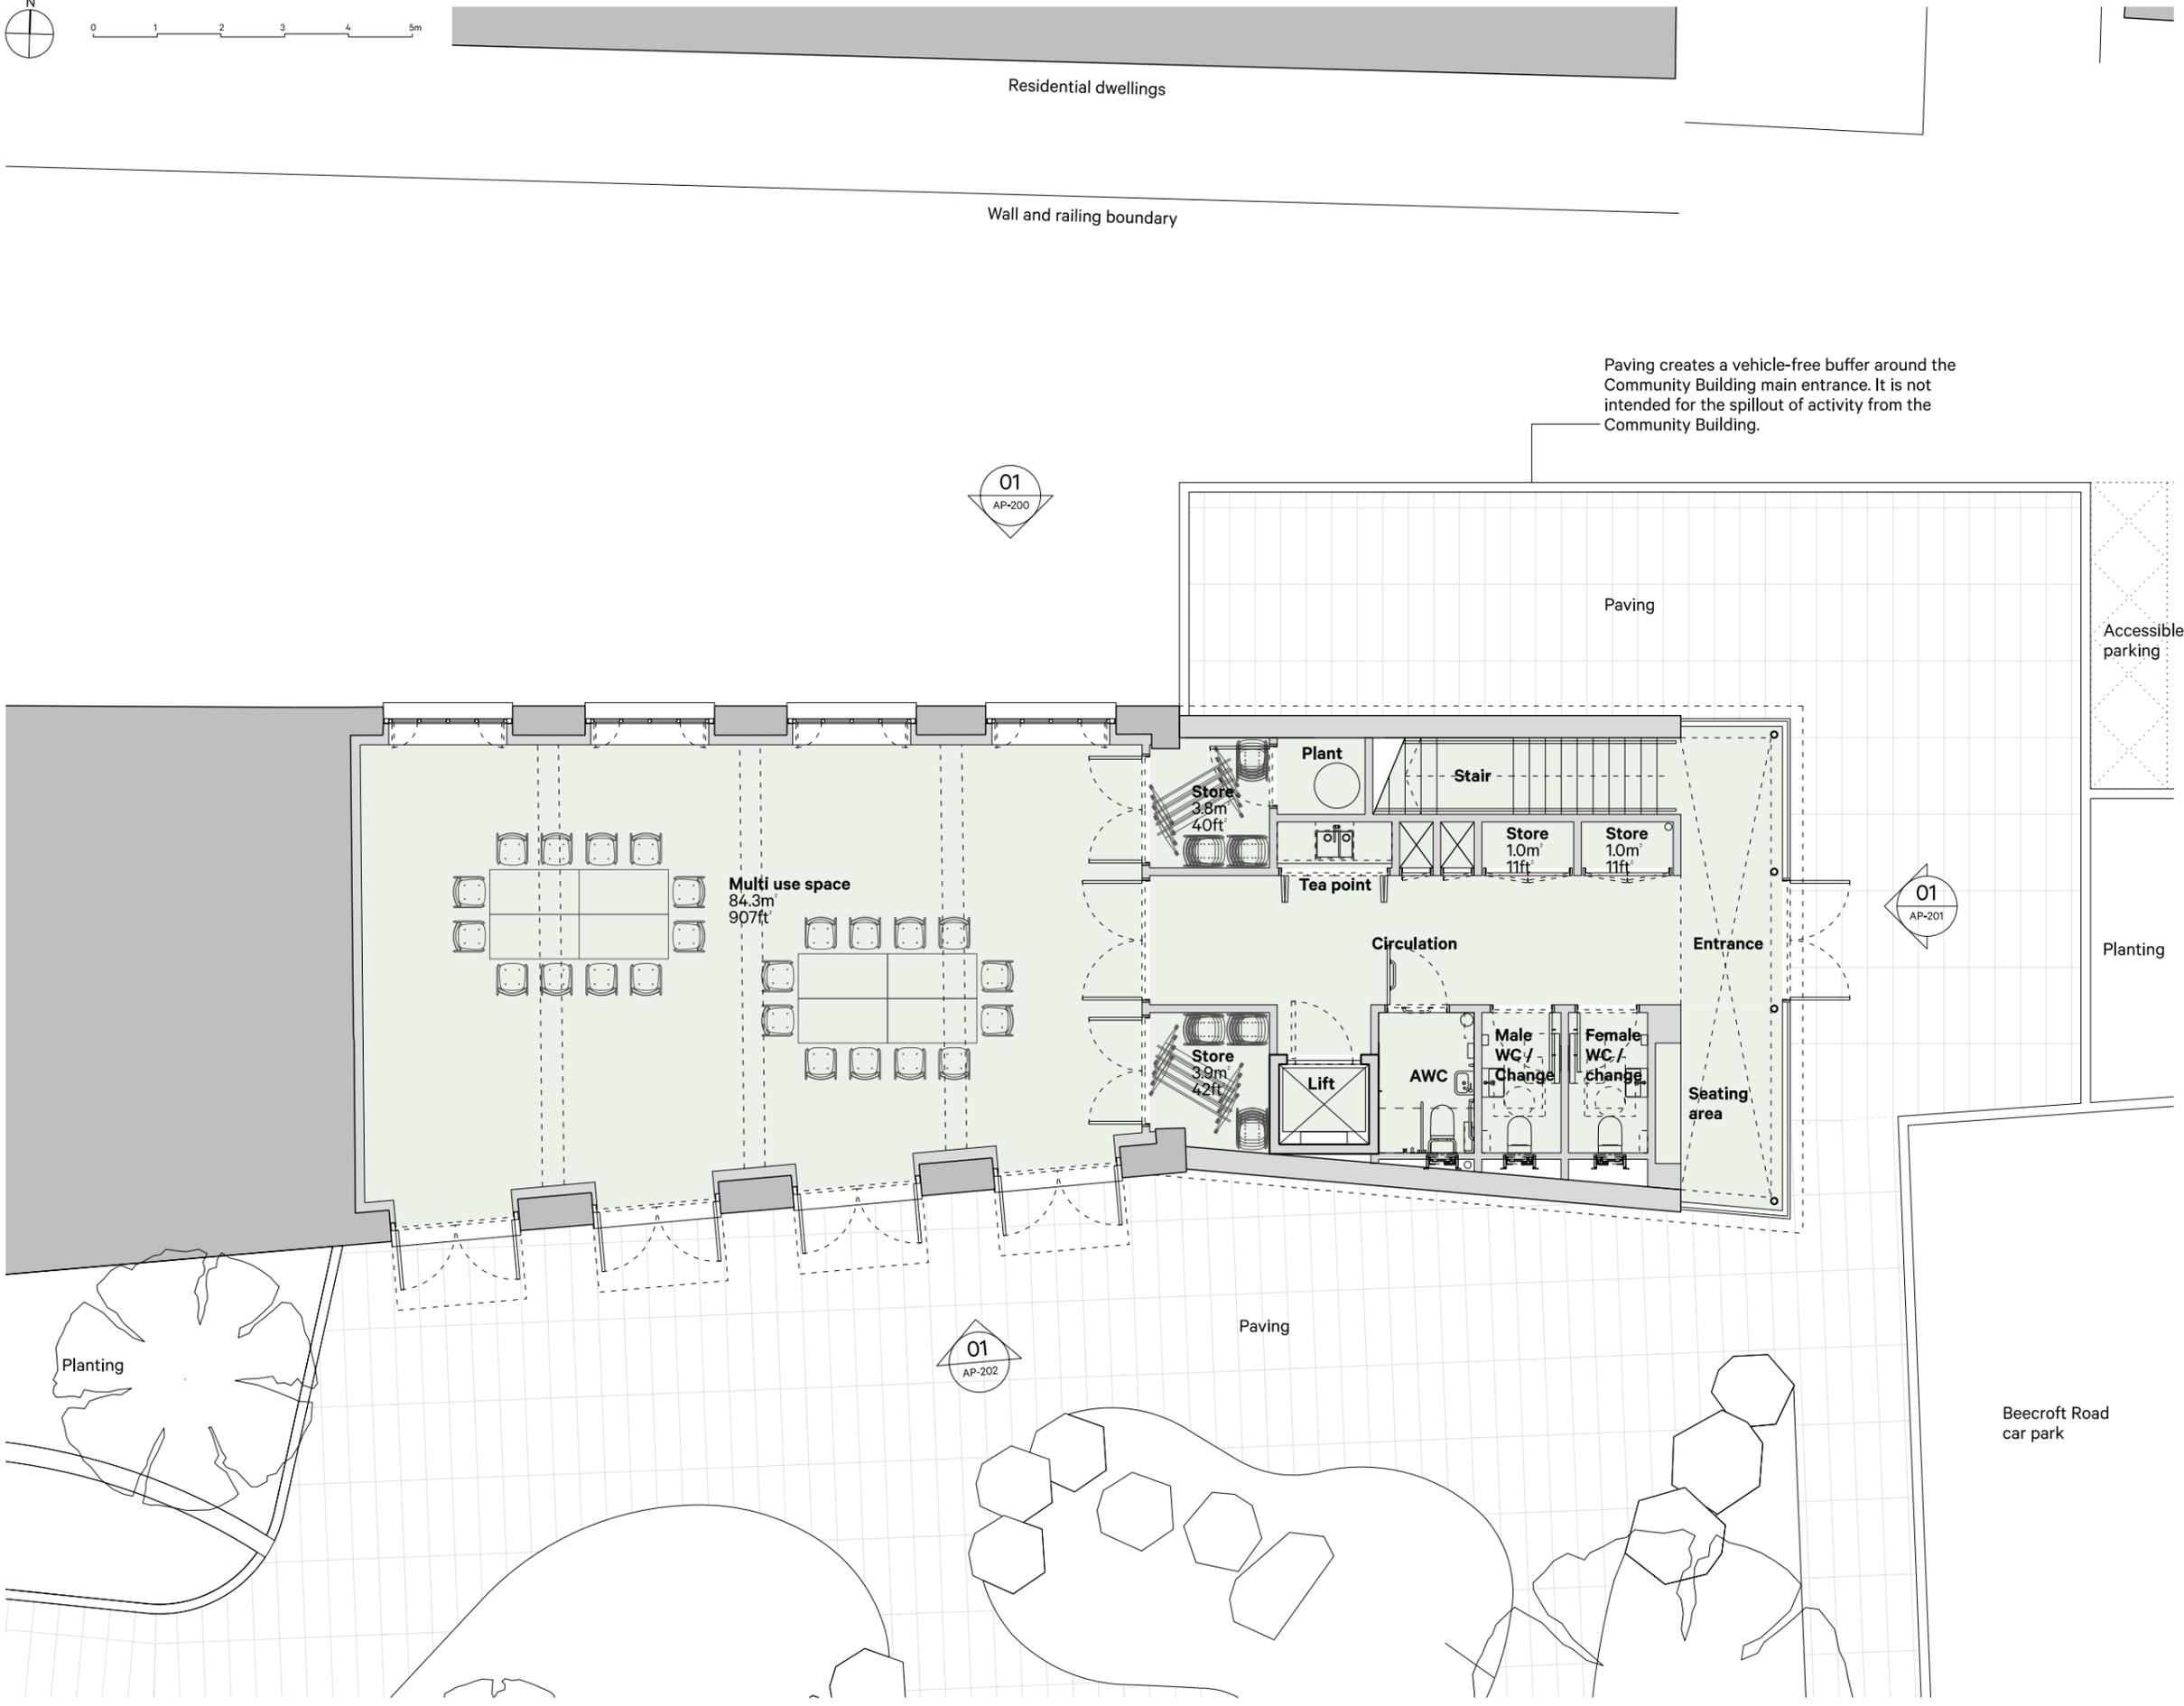

Paving creates a vehicle-free buffer around the Community Building main entrance. It is not intended for the spillout of activity from the Community Building.

**Revisions**

Rev.	Date	Notes	Drawn / Checked
B	17.03.2026	Added text regarding paving	TH/JA
A	24.10.2025	Issued for planning	TH/JA
*	17.04.2025	Preliminary	TH/JA

Rev.	Date	Notes	Drawn / Checked

**Project:**  
Red Lion site, Egremont

**Client:**  
Cumberland Council

**Drawing Title:**  
Proposed community building ground floor plan

**Scale:** 1:100@A3  
**Date:** April 2025

**Drawing No.:** AP-100

**Project No.:** 25009  
**Revision:** B

**Status:** PLANNING APPLICATION ISSUE

Unless indicated, this drawing is for information only. All dimensions to be checked on site. Drawing subject to statutory approvals. Drawings to be read in conjunction with all relevant Architects', Services and Structural Engineers' drawings. Do not scale, use figured dimensions only.

**ArkleBoyce.**

STUDIO 1  
THE IRONWORKS  
DAVID STREET  
LEEDS LS11 5FA  
Telephone  
+44(0)113 322 9491  
Email  
info@arkleboyce.co.uk  
www.arkleboyce.co.uk

Proposed community building ground floor plan 1:100