



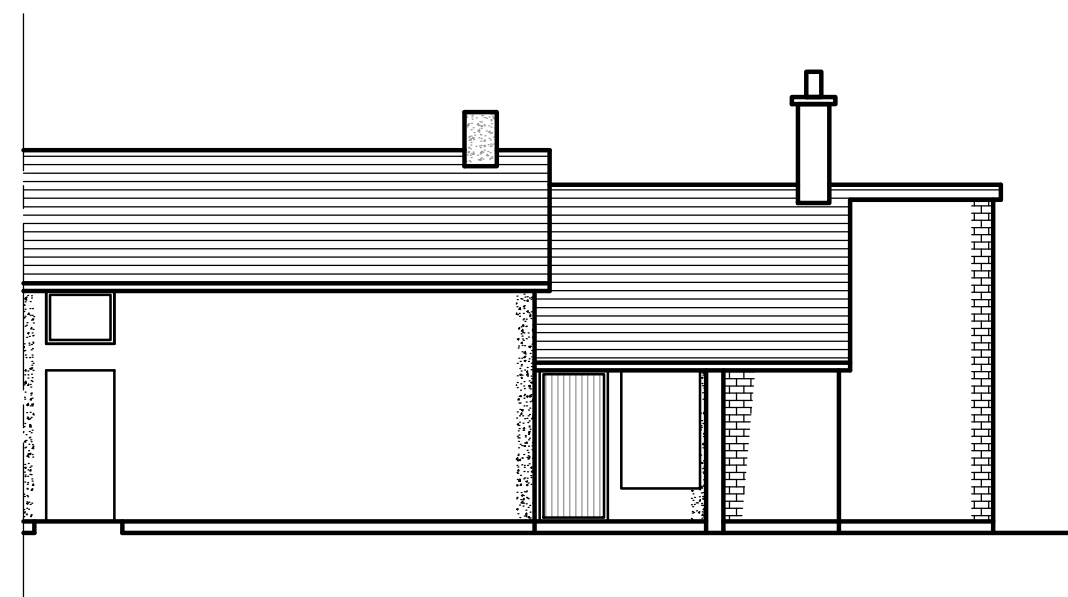


FRONT ELEVATION AS EXISTING

Scale 1 : 100

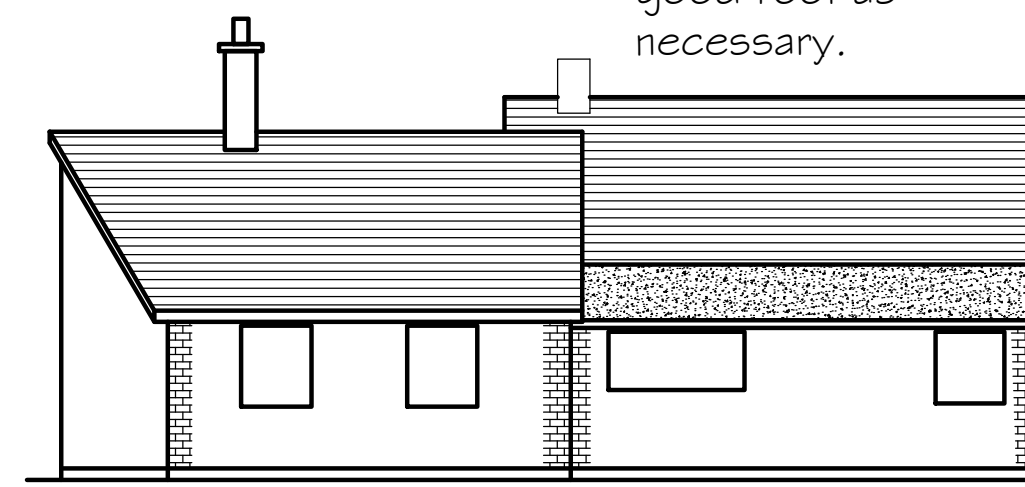


REAR ELEVATION AS EXISTING

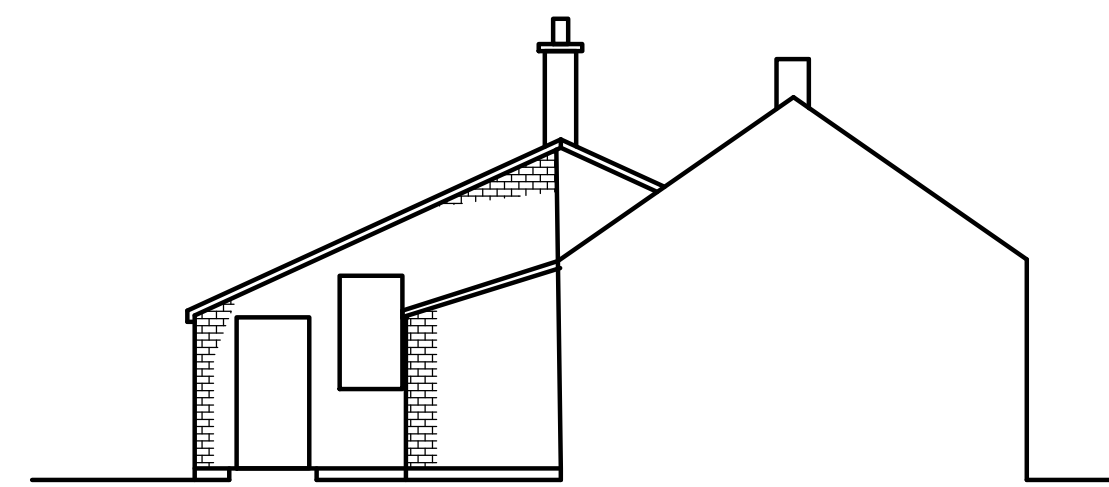

SIDE ELEVATION AS EXISTING


Existing single skin sub-standard structure shown dotted on be demolished. Roof, walls, floor & foundations to be broken out & removed to allow for construction of new single storey structure.

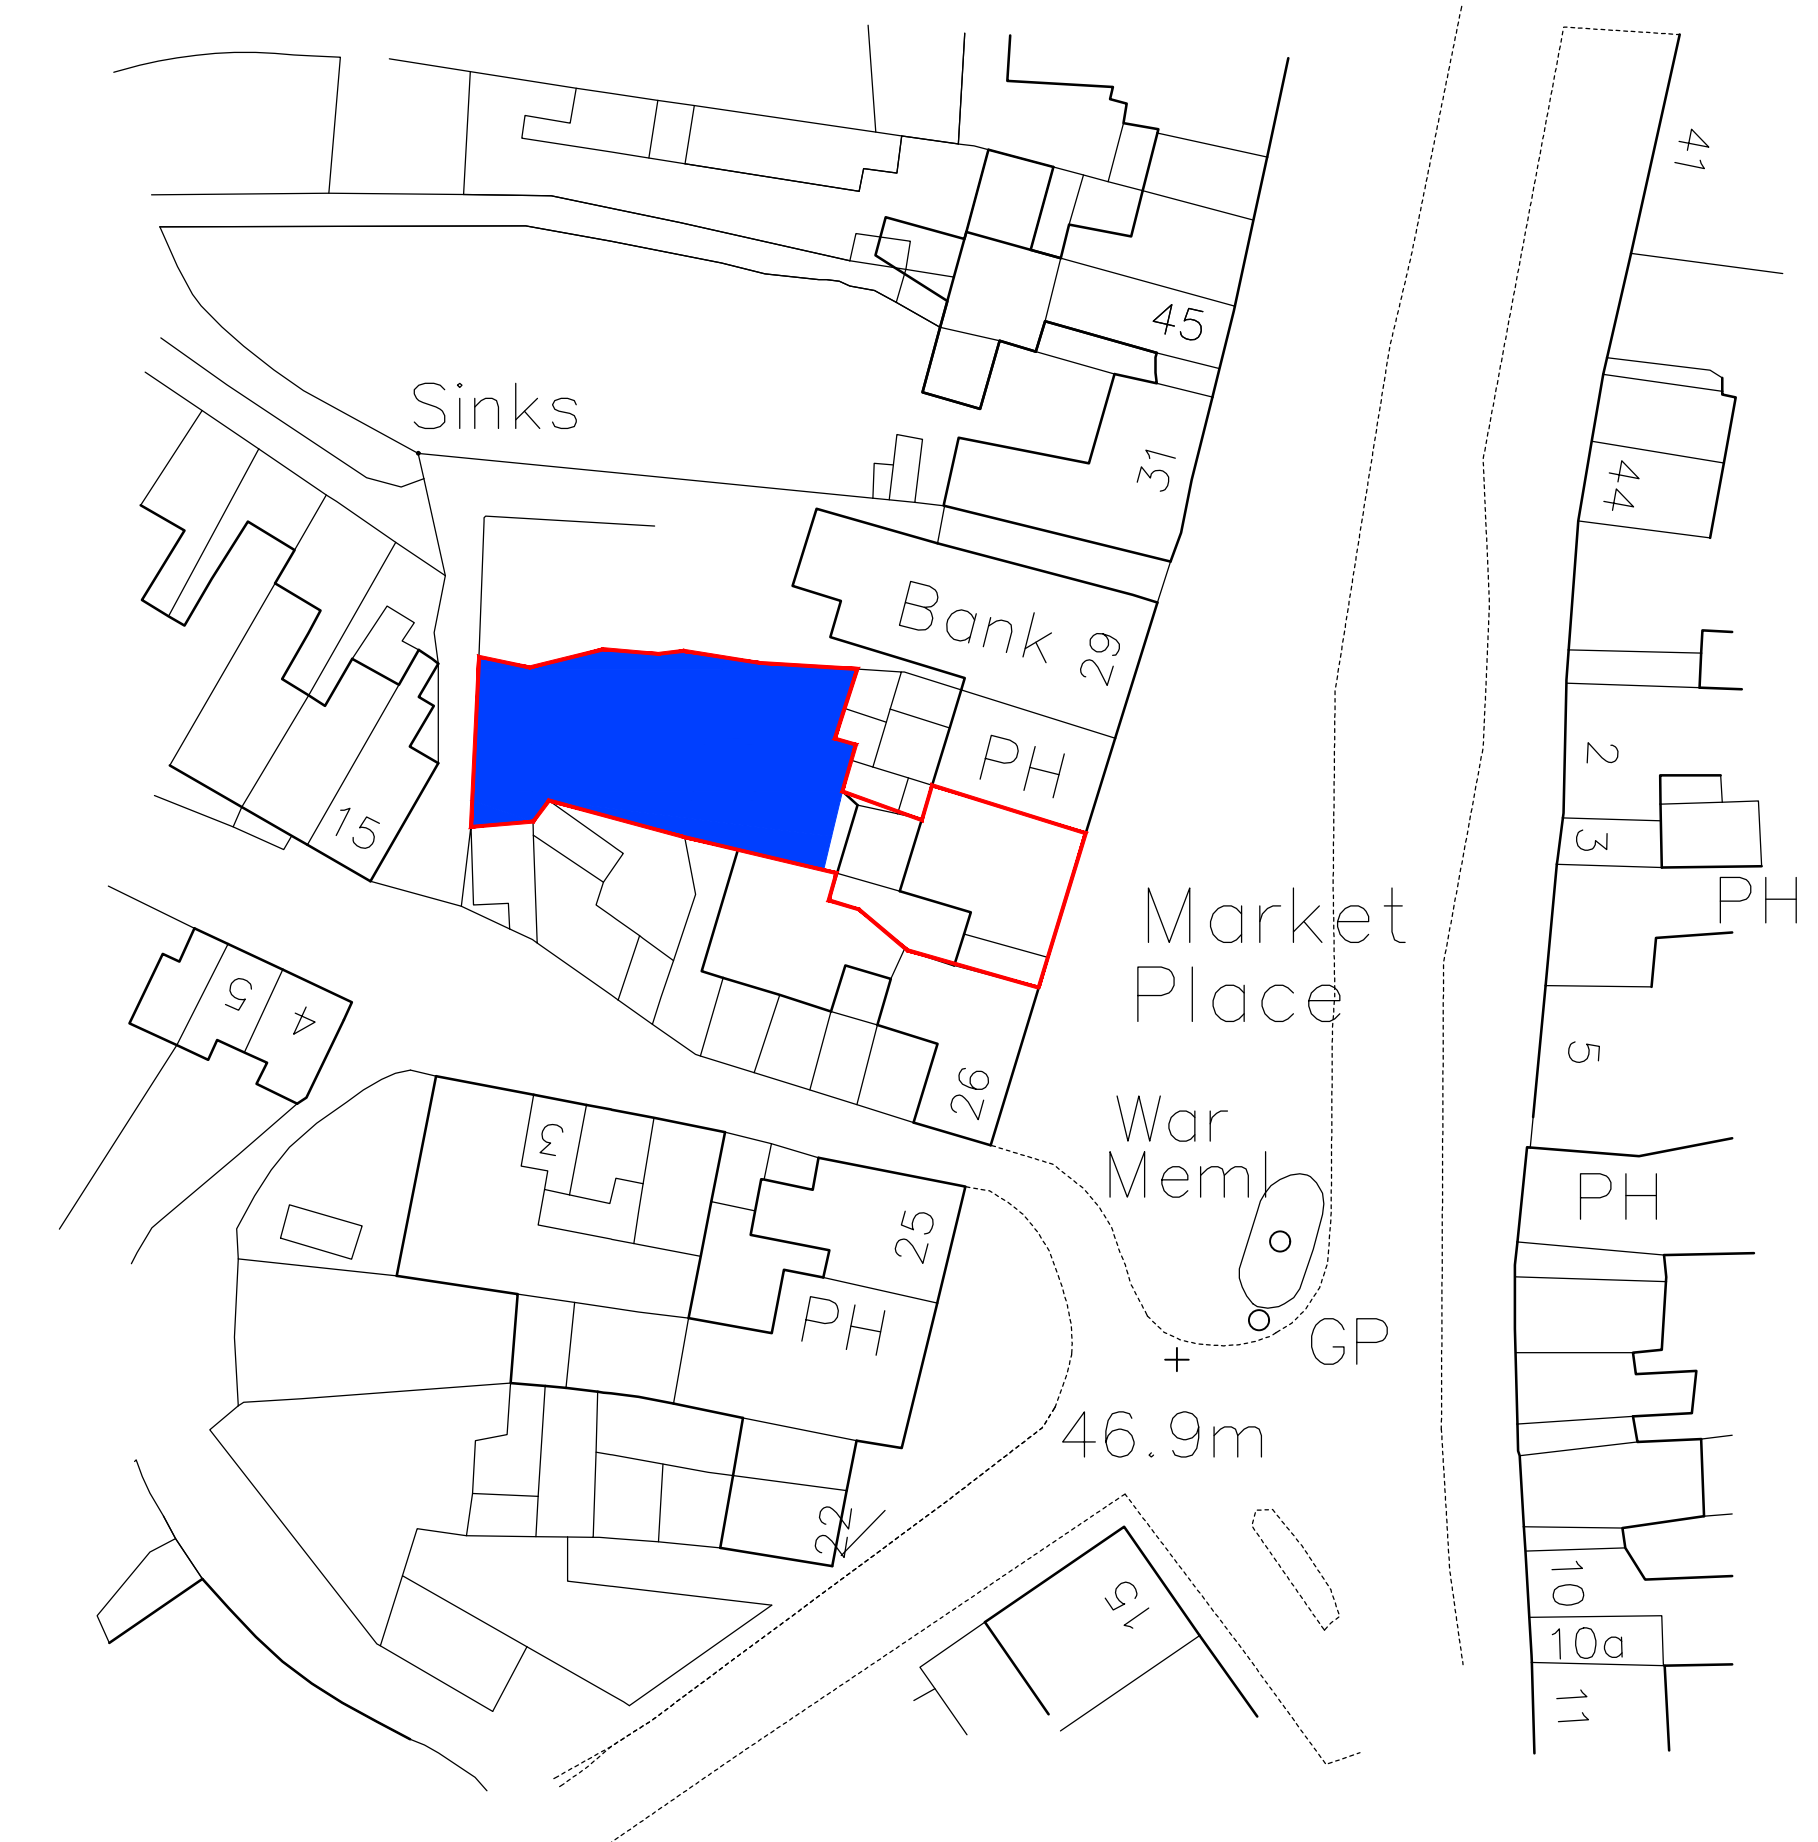

SITE BLOCK PLAN
Scale 1:500

Scale 1:500

Area shown hatched
refers to this drawing.

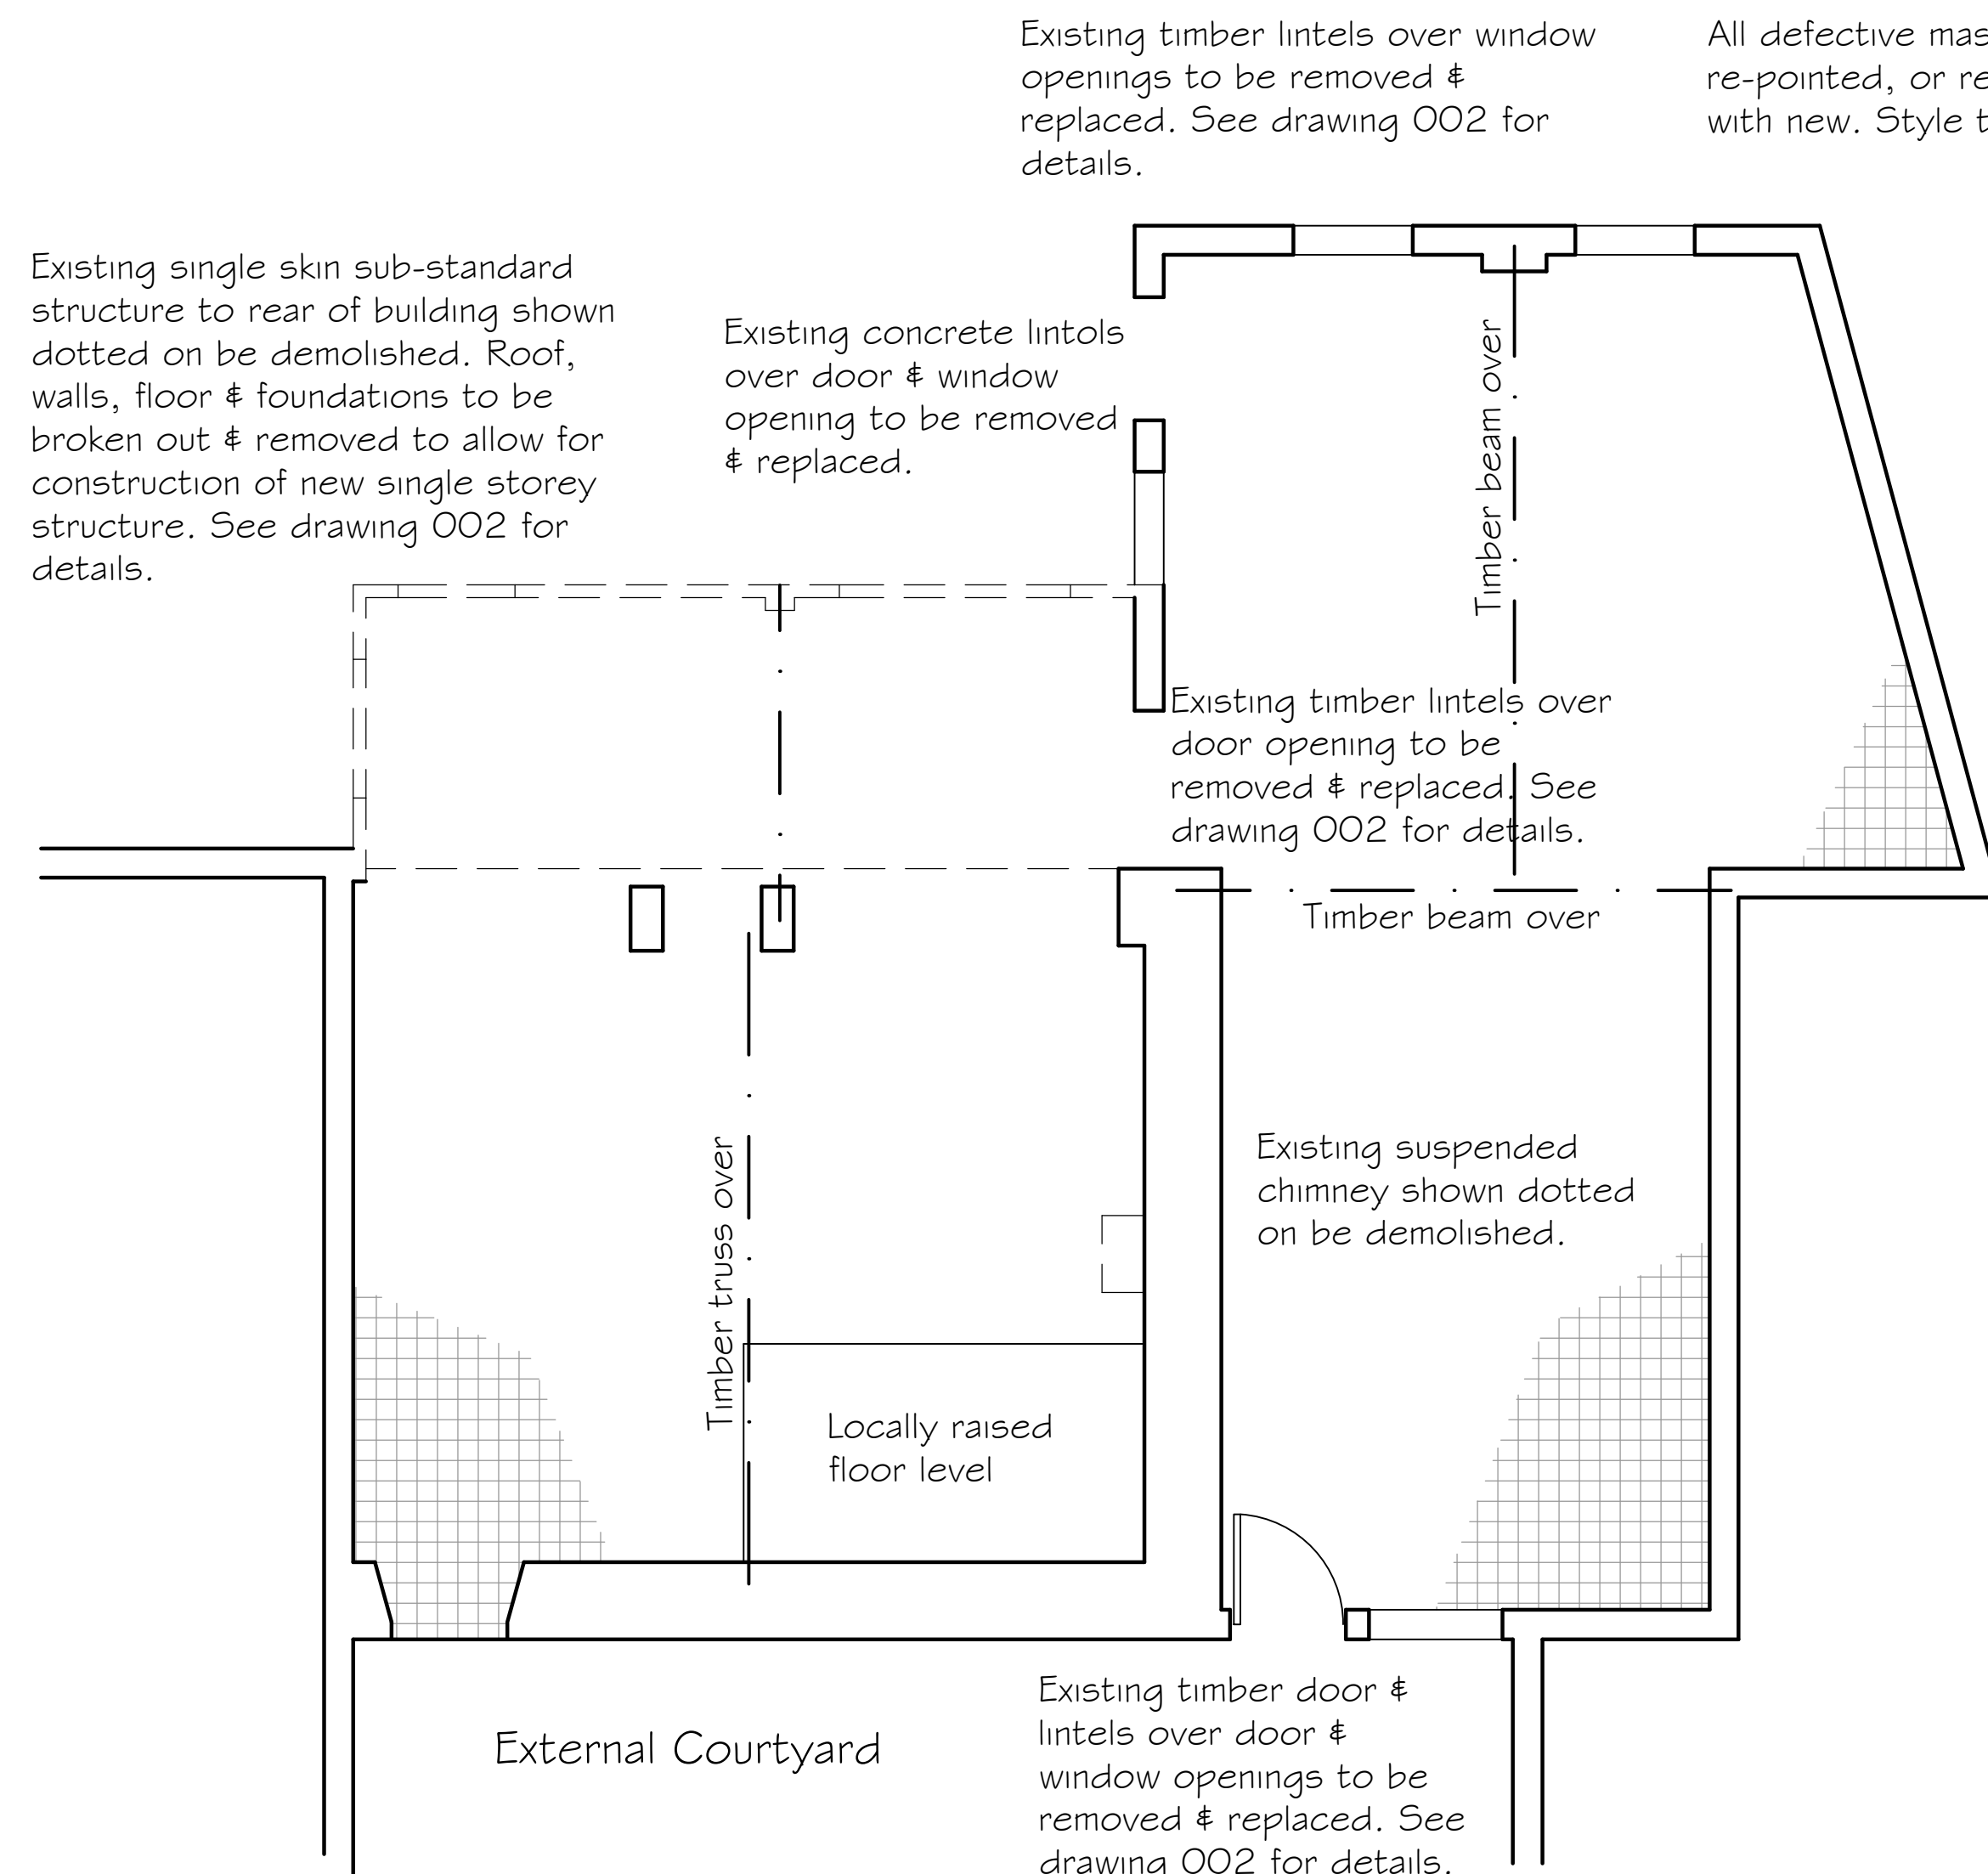

All defective masonry to be either re-pointed, or removed & replaced with new. Style to match existing.

Existing single skin sub-standard structure to rear of building shown dotted on be demolished. Roof, walls, floor & foundations to be broken out & removed to allow for construction of new single storey structure. See drawing 002 for details.

Existing concrete lintols
over door & window
opening to be removed
& replaced.


Existing timber lintels over door opening to be removed & replaced. See drawing 002 for details.

Existing suspended chimney shown dotted on be demolished.

Existing timber door &
lintels over door &
window openings to be
removed & replaced. See
drawing 002 for details.

GROUND FLOOR PLAN AS EXISTING SHOWING DEMOLITION WORKS

Scale 1:50

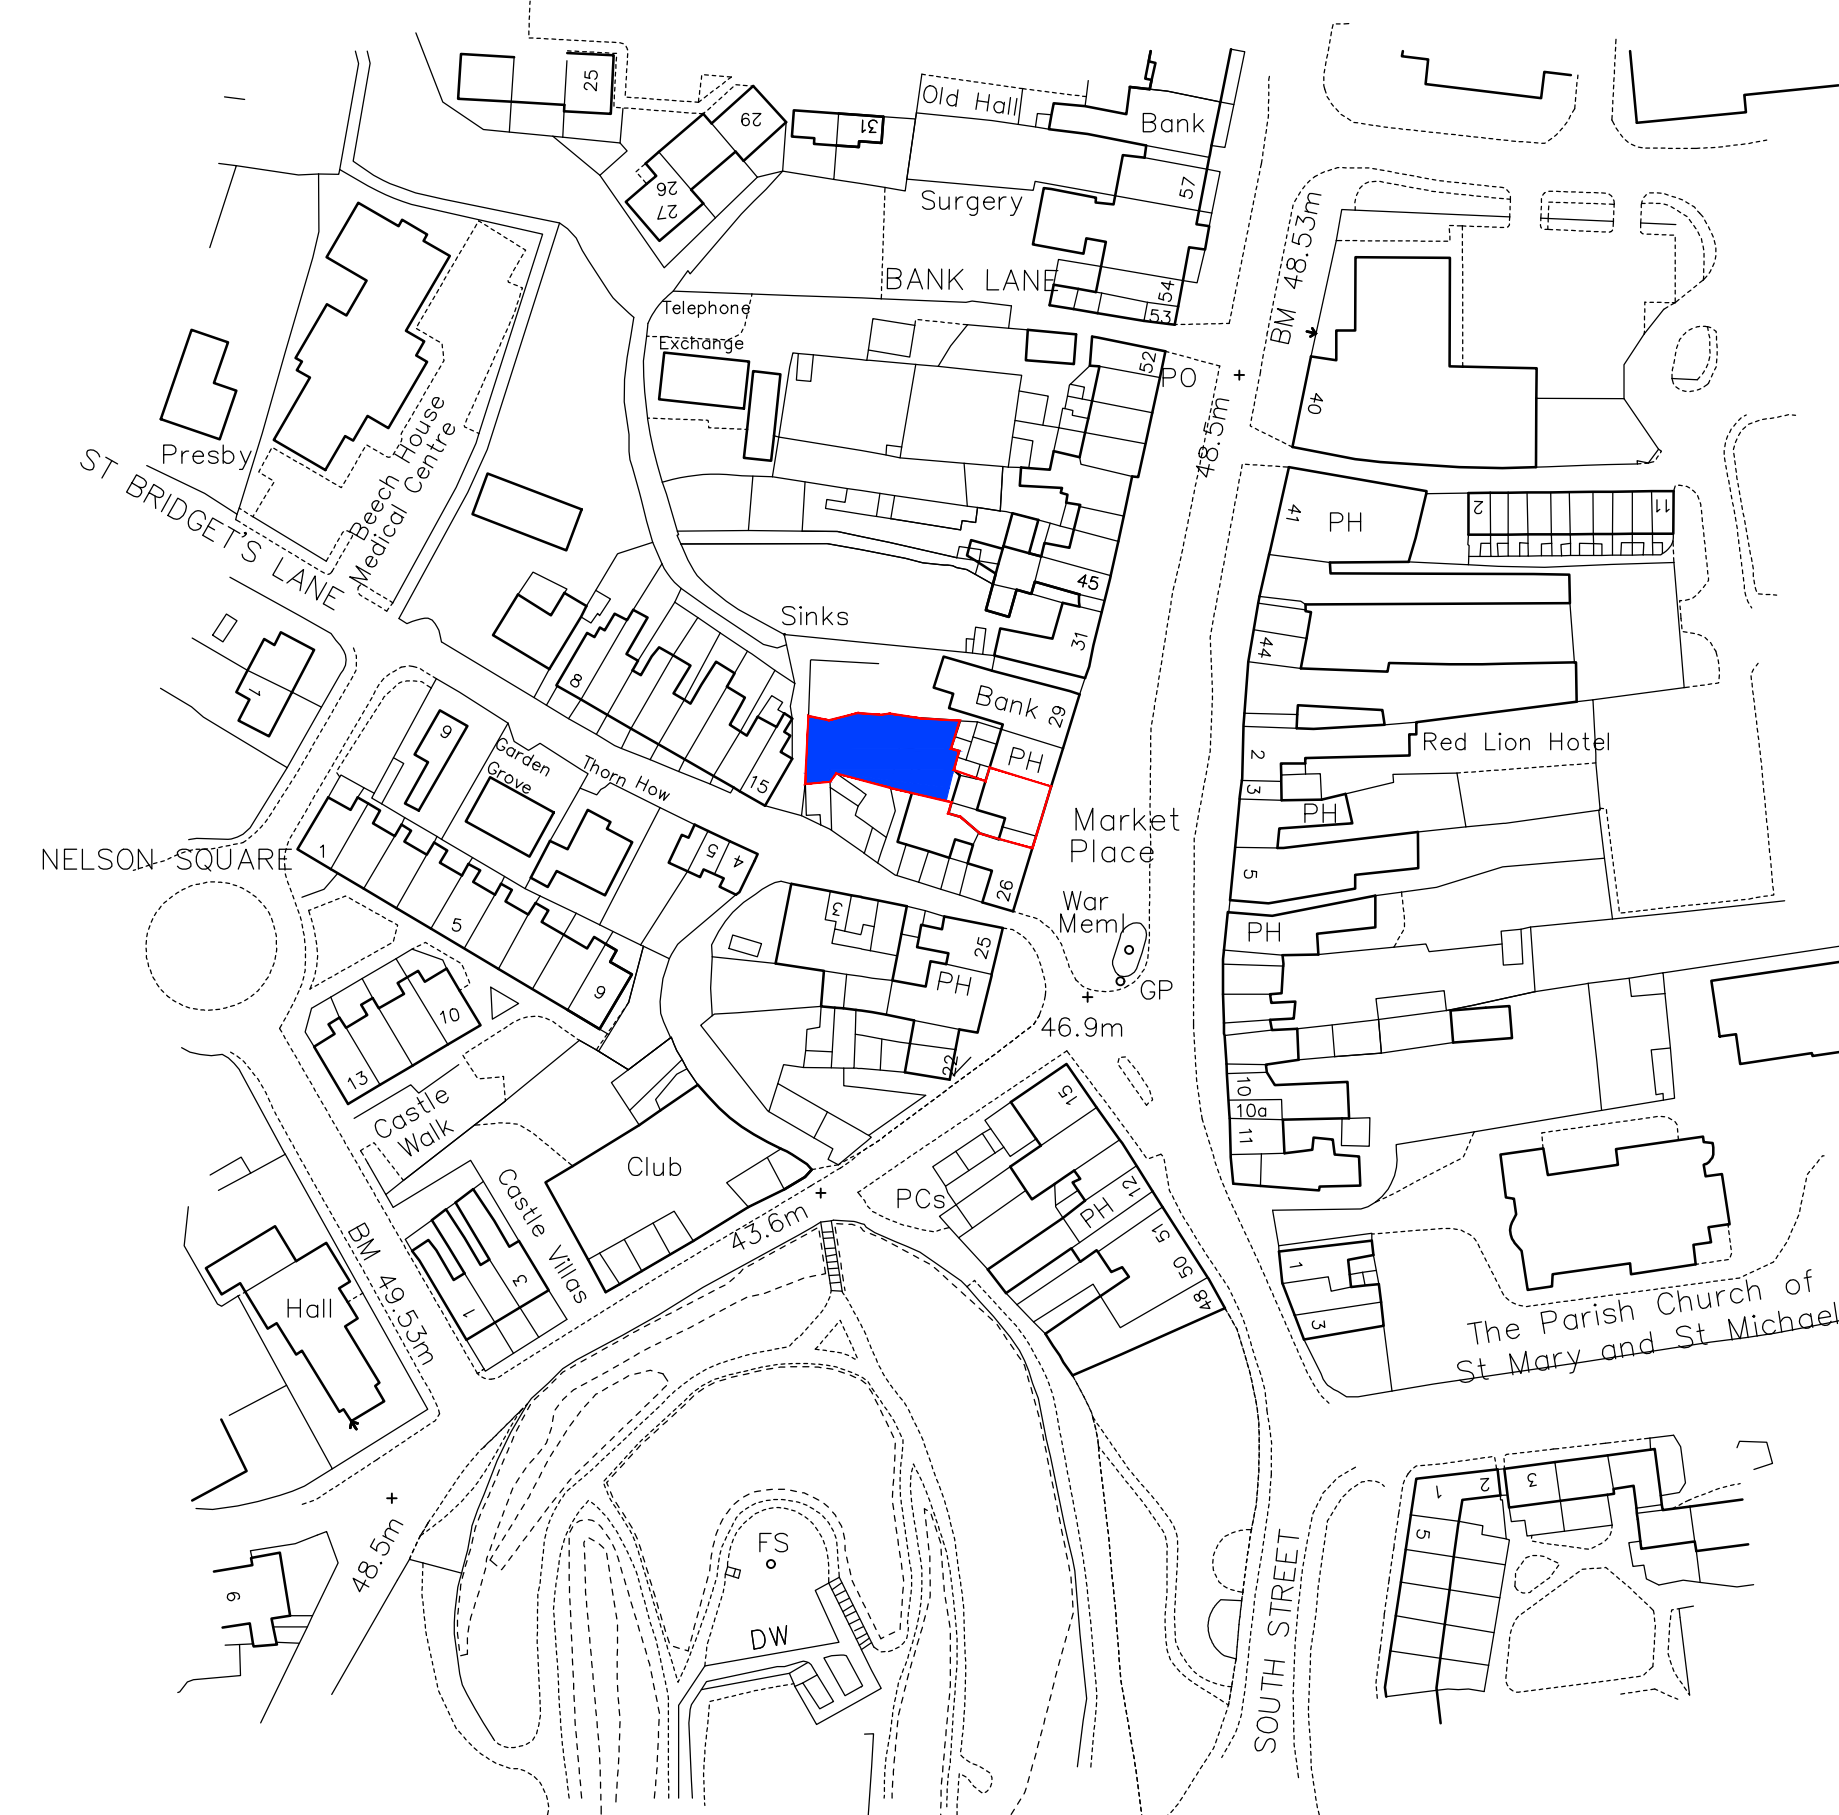

SITE LOCATION PLAN

Scale 1:1250

Area shown hatched
refers to this drawing.